


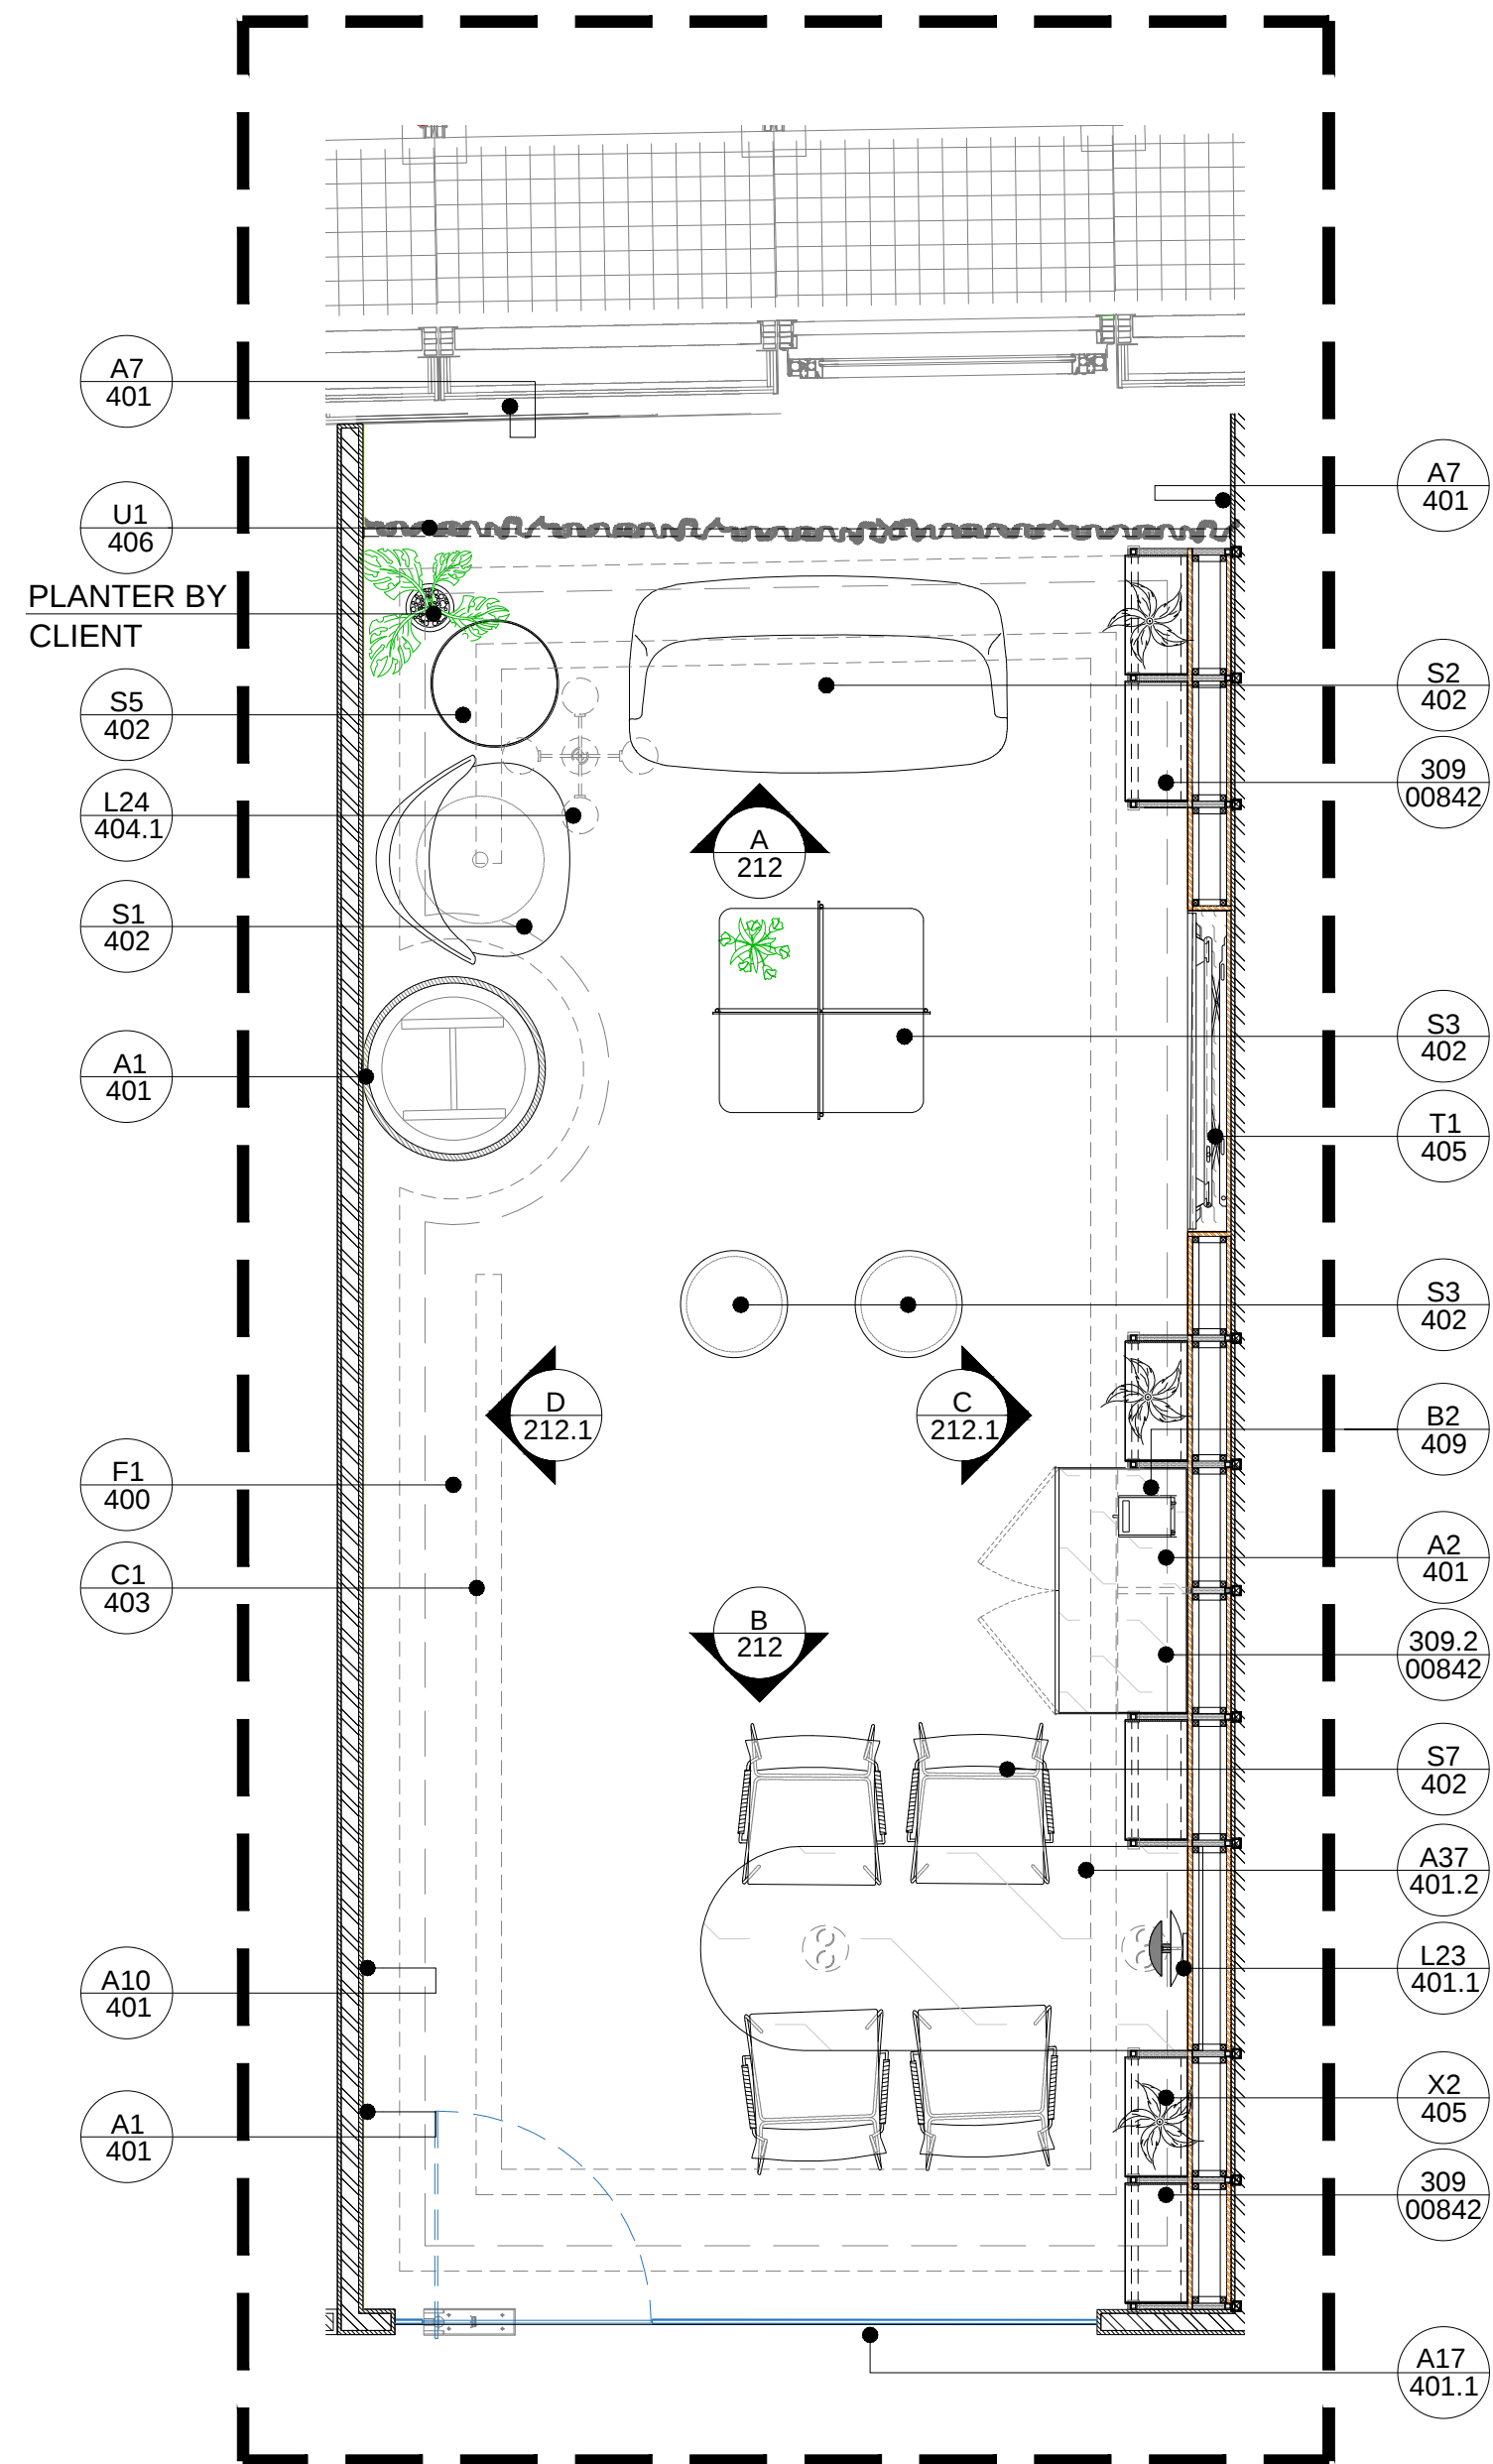


PLAN
SCALE 1:30

NOTE:
- FROSTED VINYL MANIFESTATION TO BE APPLIED ON WINDOW GLASS.

CEILING COVE LVL
@ 2625 MM FFL

FALSE CEILING LVL
@ 2450 MM FFL

FINISHED FLOOR LVL
@+0.0 MM FFL

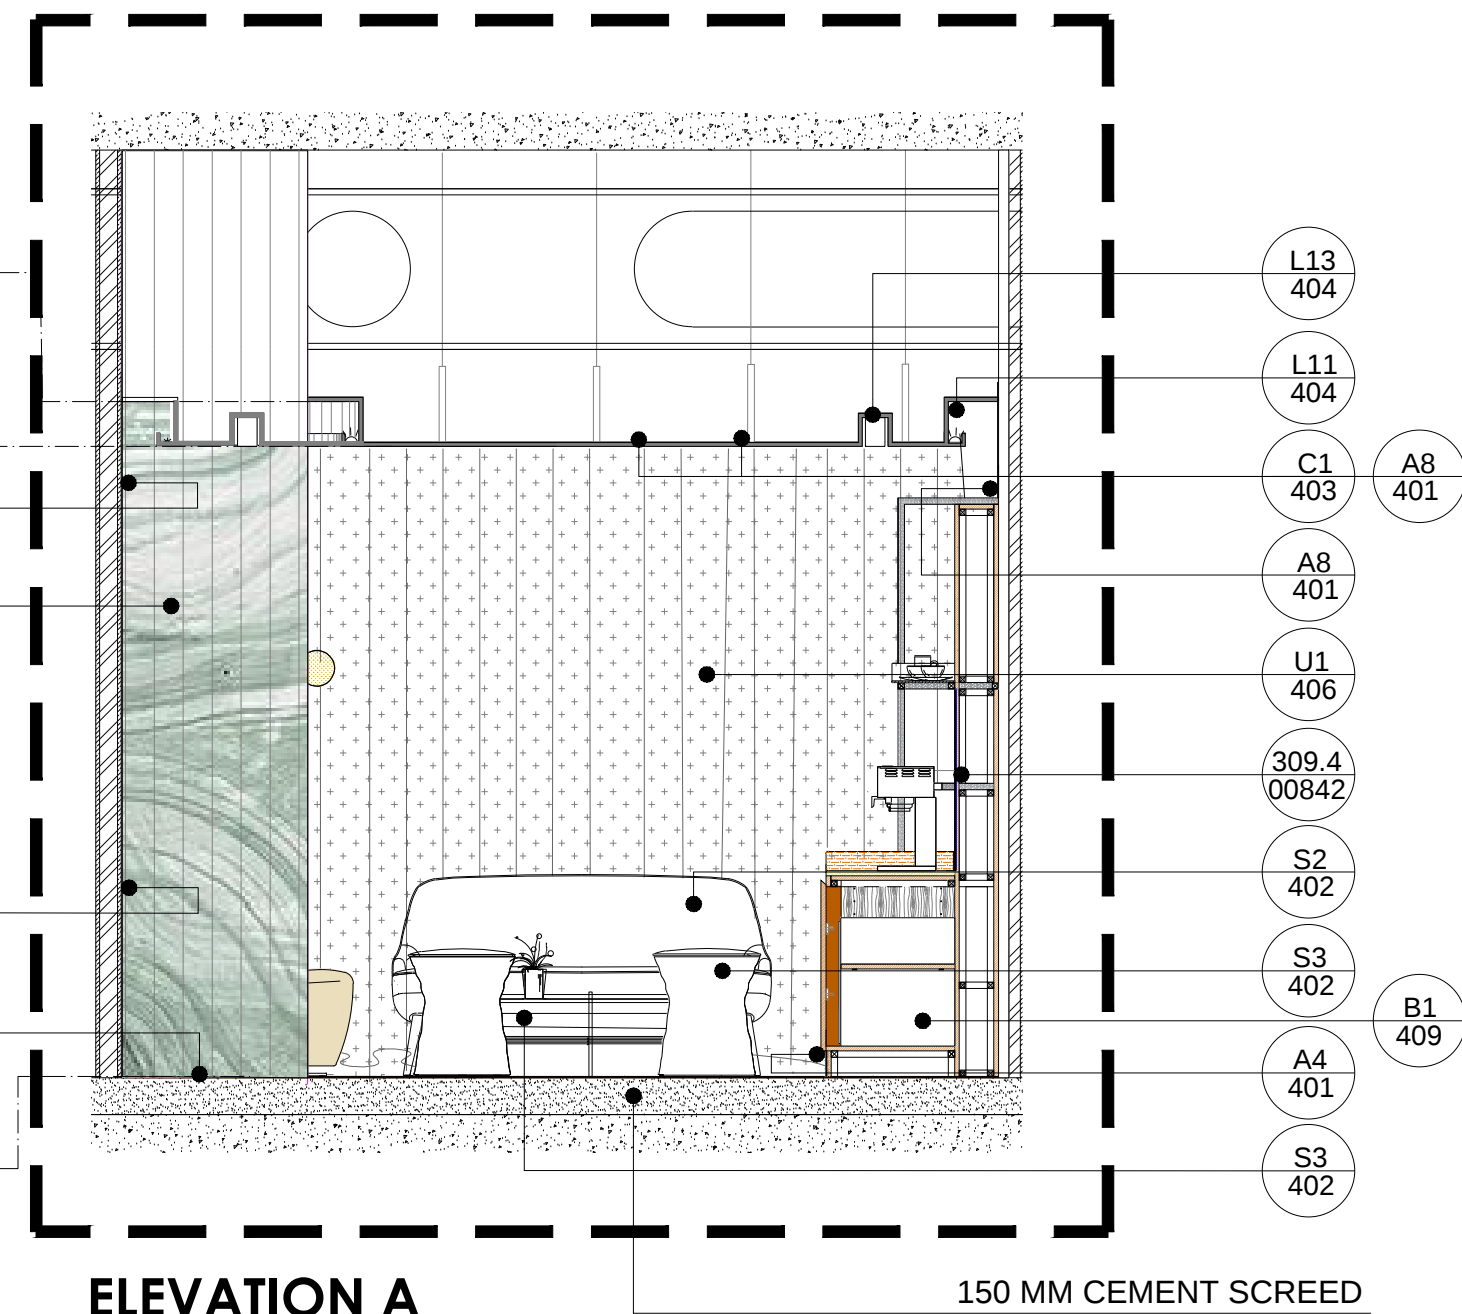


ELEVATION A
SCALE 1:30

CEILING COVE LVL
@2625 MM FFL

FALSE CEILING LVL
@ 2450 MM FFL

FINISHED FLOOR LVL
@+0.0 MM FFL

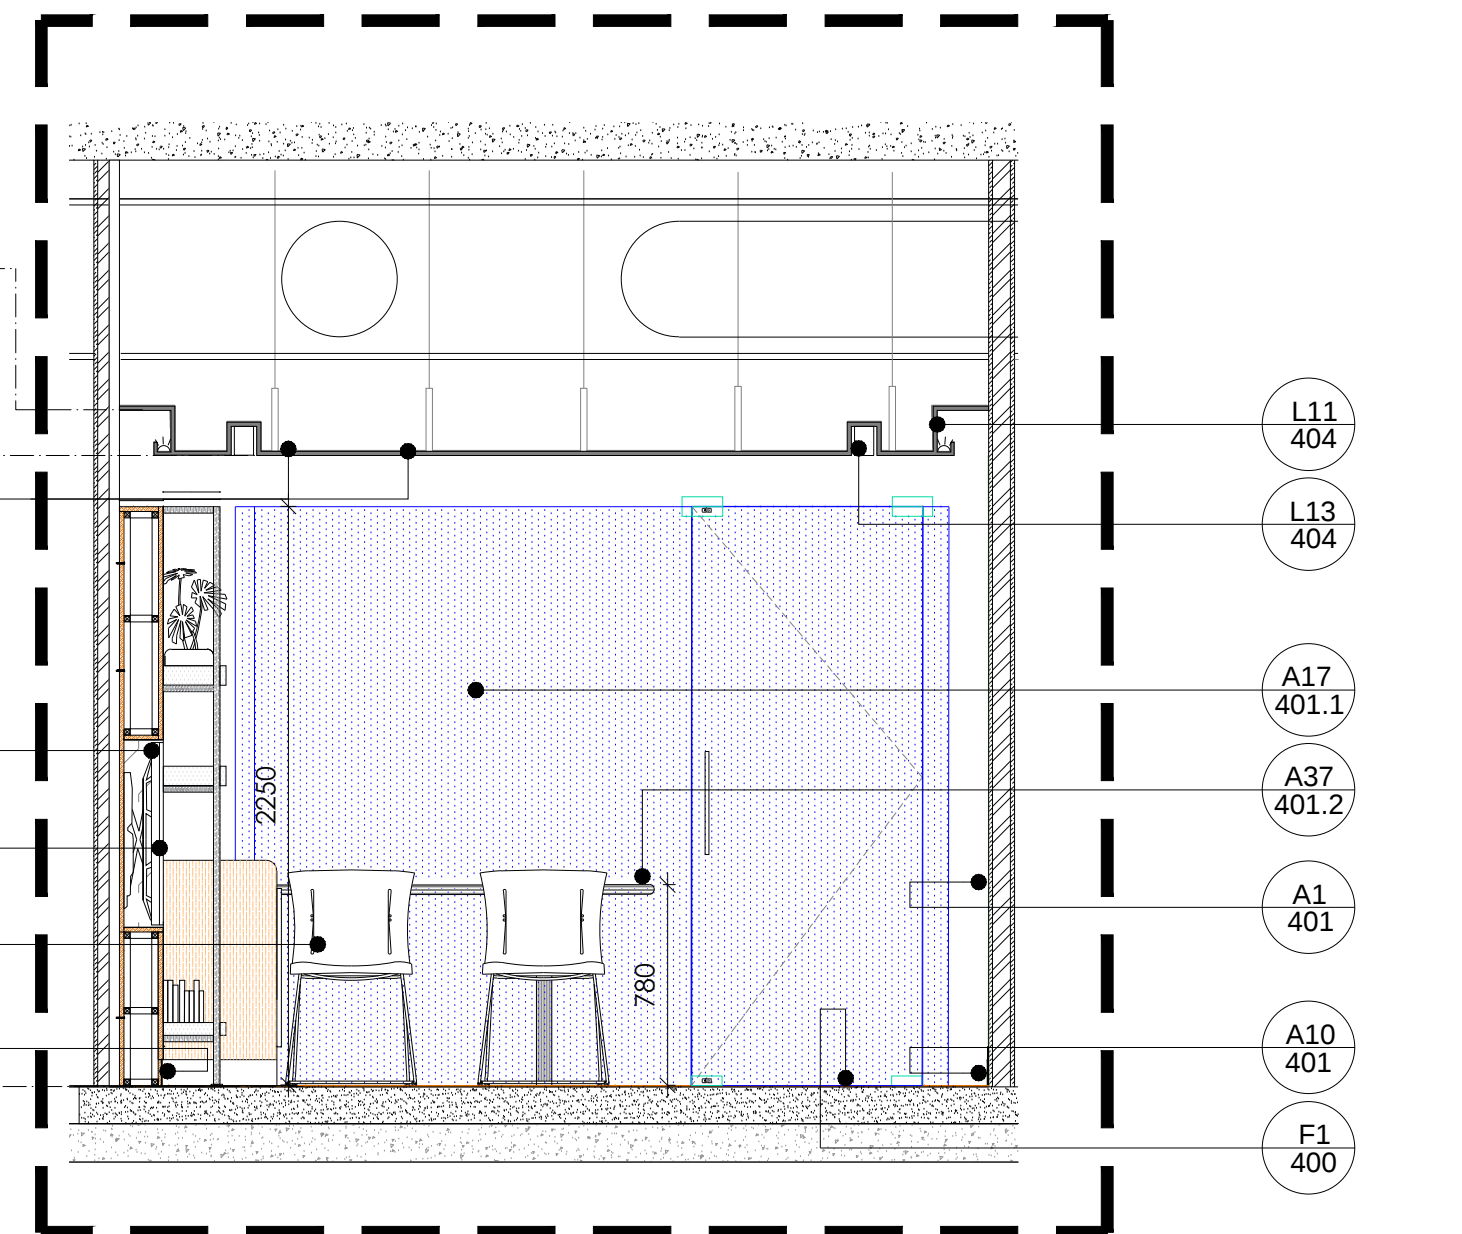

ELEVATION B
SCALE 1:30