



# Community Center- Sections- 2024-TX


Revit 3D Modeling  
Schematic Design  
Design Development  
Construction &  
Drawing

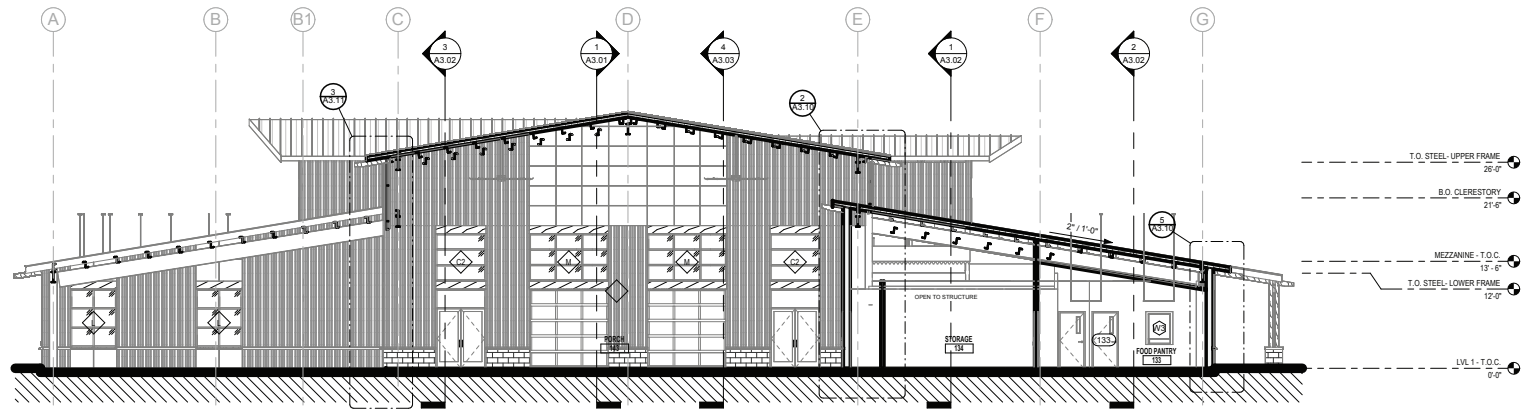

3 BUILDING SECTION  
1/8" = 1'-0"

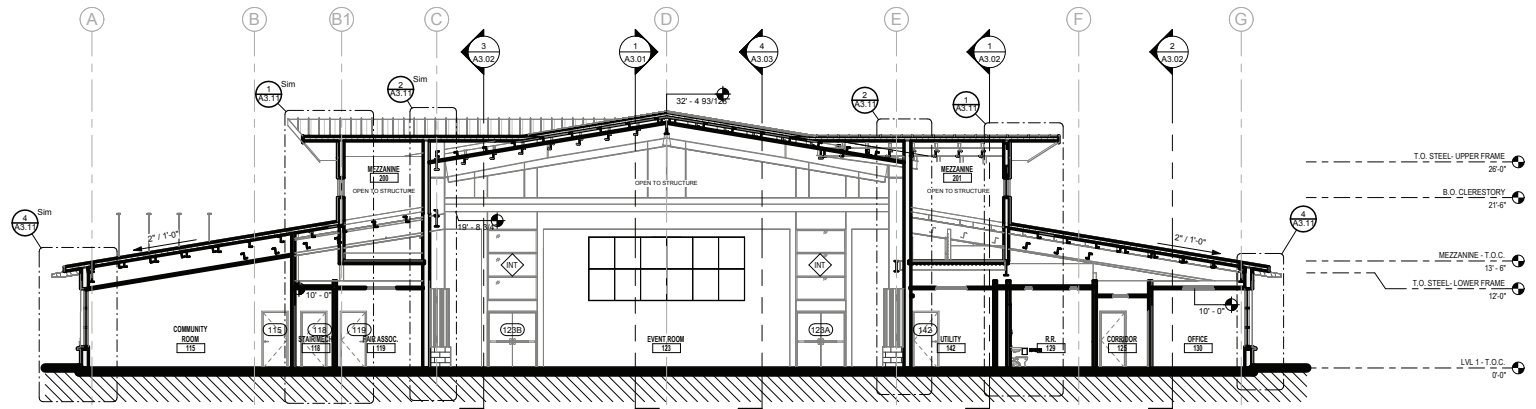

2 BUILDING SECTION  
1/8" = 1'-0"

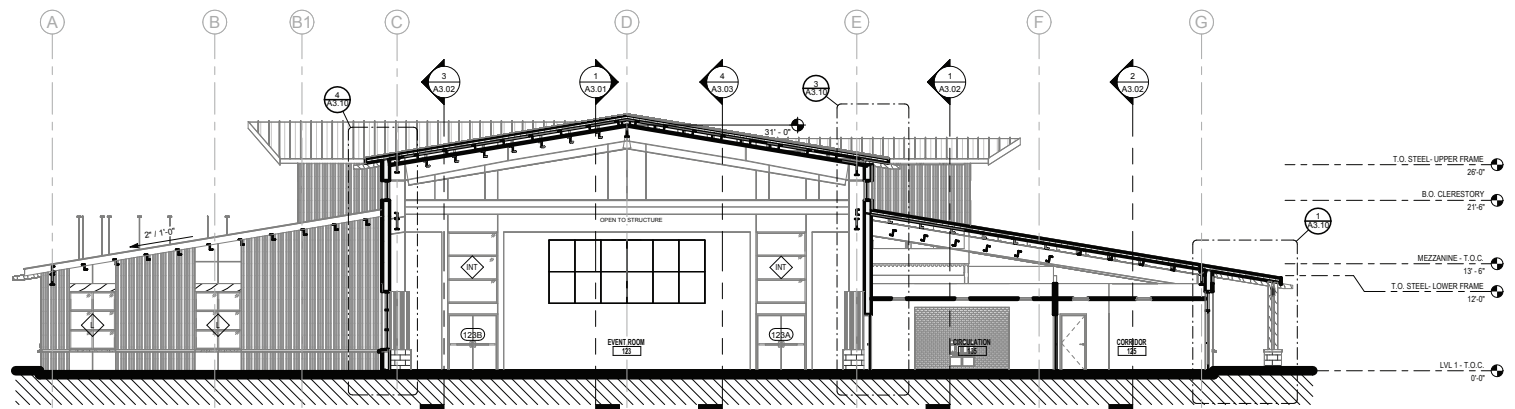

1 BUILDING SECTION  
1/8" = 1'-0"