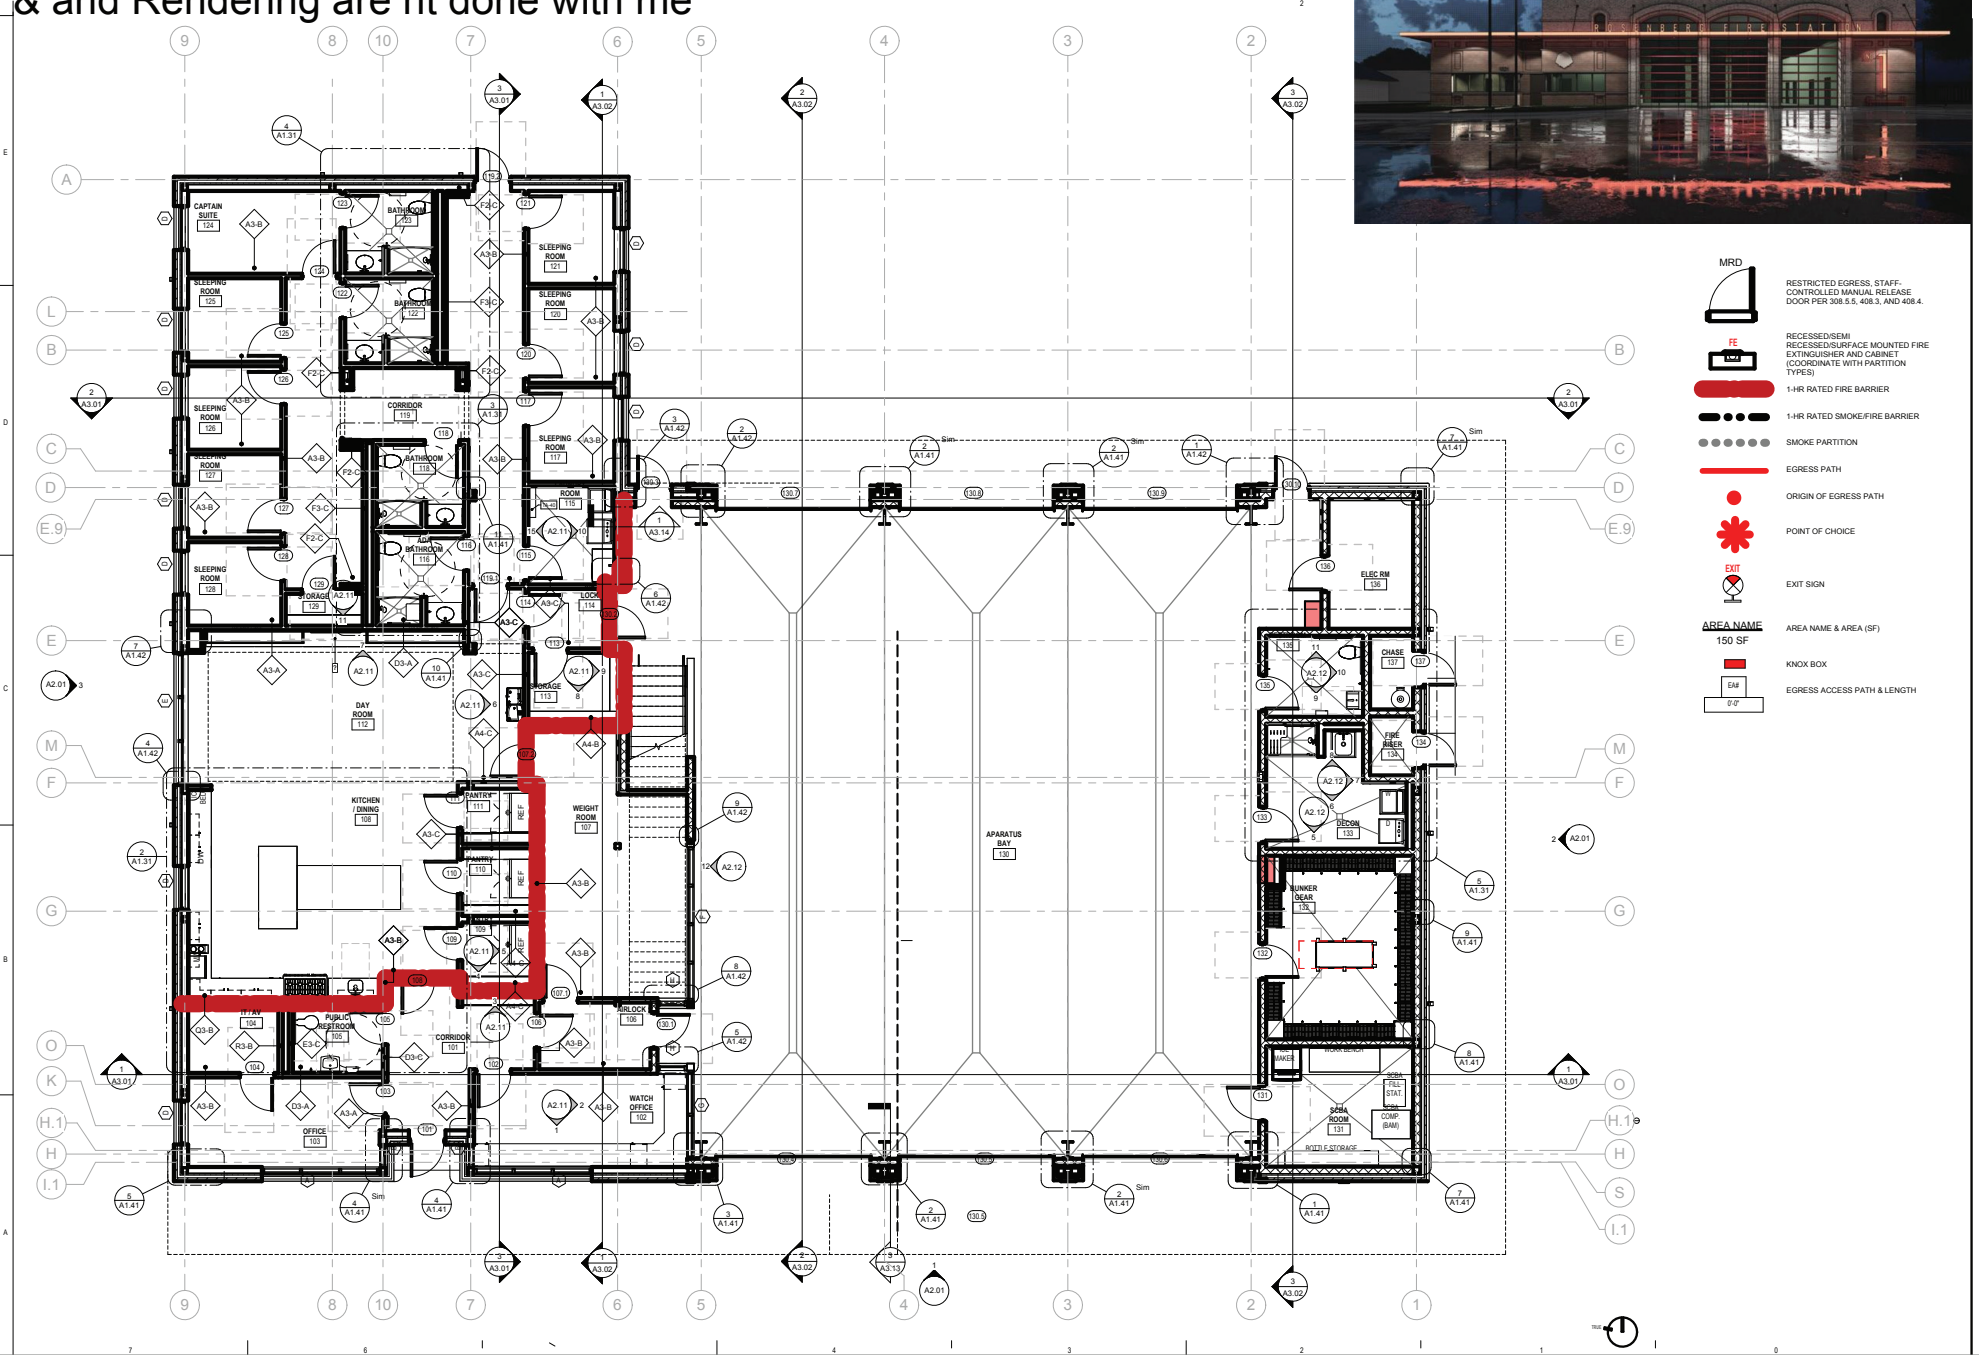
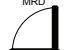








 



Fire Station- Floor Plan- 2023-2024- TX

Revit Modeling- Design Development
 Construction Drawing, Exterior elevations
 & and Rendering are nt done with me



-  MRD
RESTRICTED EGRESS, STAFF-CONTROLLED MANUAL RELEASE DOOR PER 308.5.5, 408.3, AND 408.4.
-  RECESSED/SEMI-RECESSED/SURFACE MOUNTED FIRE EXTINGUISHER AND CABINET (COORDINATE WITH PARTITION TYPES)
-  1-HR RATED FIRE BARRIER
-  1-HR RATED SMOKE/FIRE BARRIER
-  SMOKE PARTITION
-  EGRESS PATH
-  ORIGIN OF EGRESS PATH
-  POINT OF CHOICE
-  EXIT SIGN
- AREA NAME**
150 SF
-  KNOX BOX
-  EGRESS ACCESS PATH & LENGTH