



OWNER

4725 PIEDMONT ROW DR STE 800

DESIGN ARCHITECT

ARCHITECT OF RECORD

STRUCTURAL ENGINEER

600 WEST CHICAGO AVENUE, SUITE 650

BARRETT WOODYARD & ASSOCIATES

227 W TRADE ST., SUITE 700 CHARLOTTE, NC 28202

350 N SAINT PAUL ST, SUITE 100 DALLAS, TX 75201 - 4240

HALVORSON AND PARTNERS

CHICAGO, ILLINOIS 60654

MEP ENGINEER

CIVIL ENGINEER

223 NORTH GRAHAM STREET CHARLOTTE, NC 28202

420 MINUET LANE CHARLOTTE, NC 28217

LAND DESIGN


OWNER REPRESENTATIVE


CHARLOTTE, NC 28210

113 W. MOORE AVE. TERRELL, TX 75160

620 SOUTH TRYON STREET



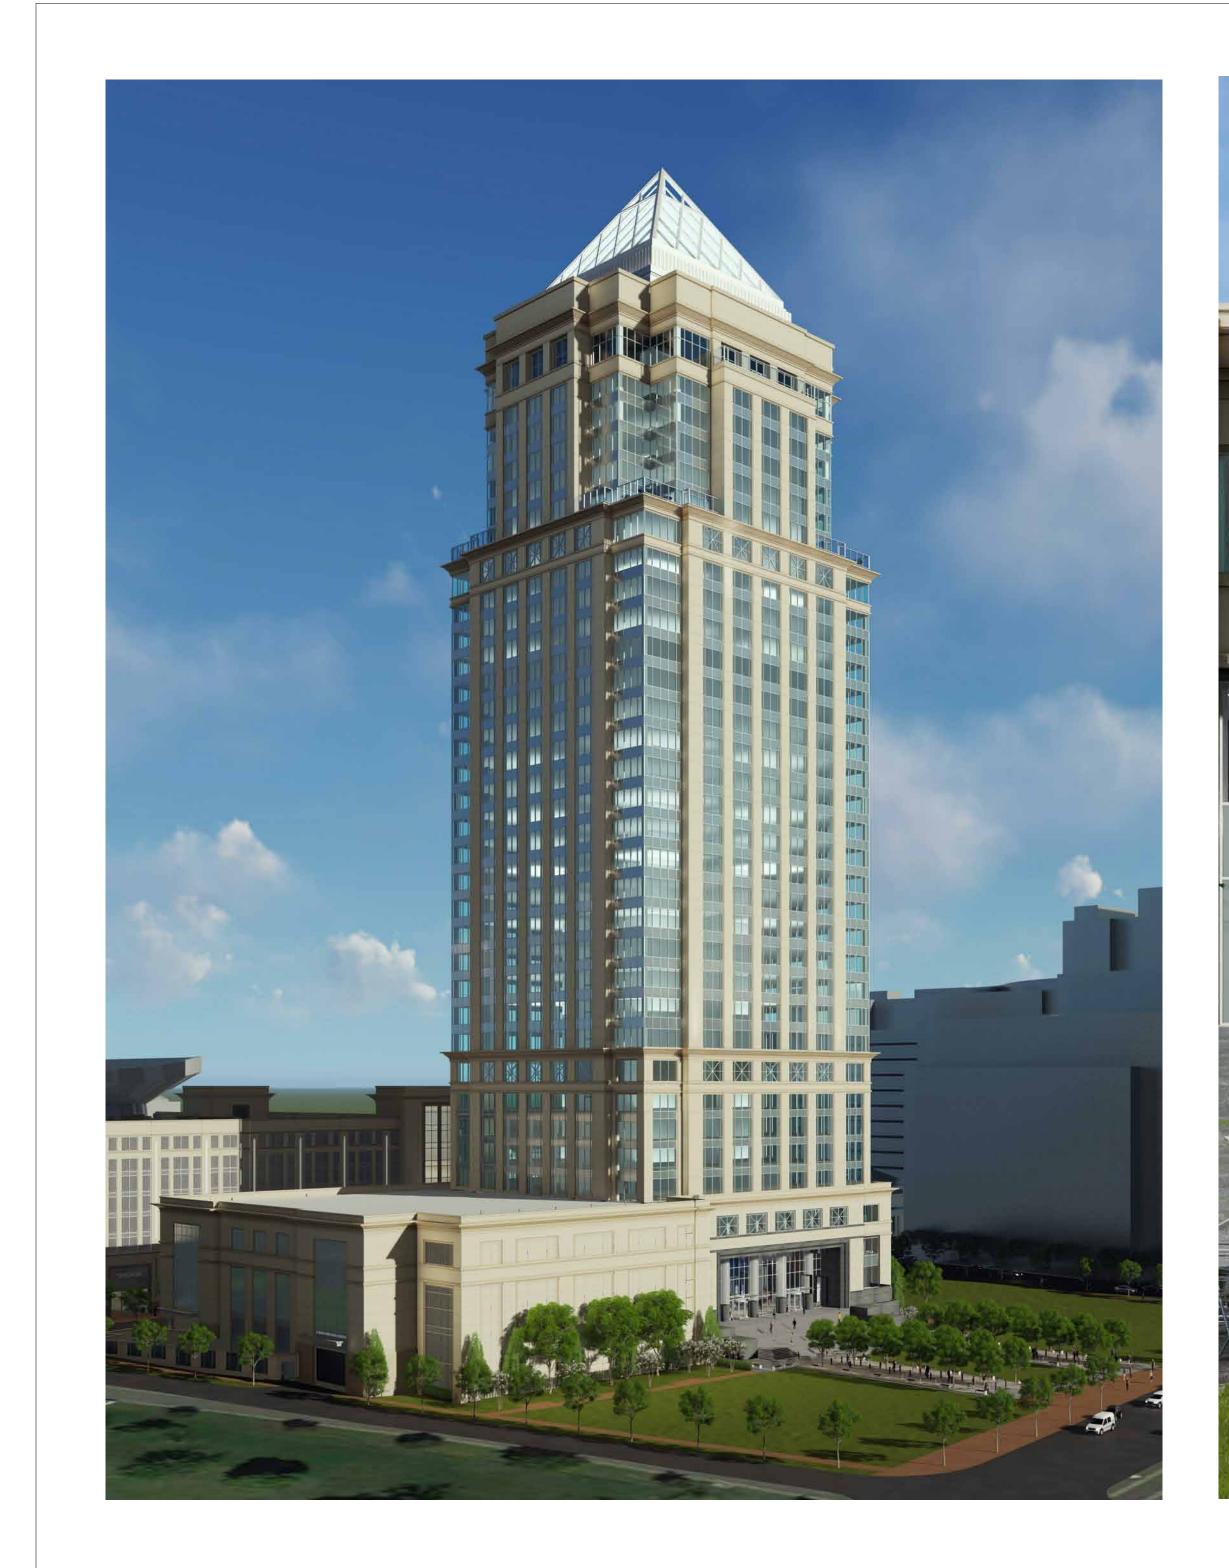

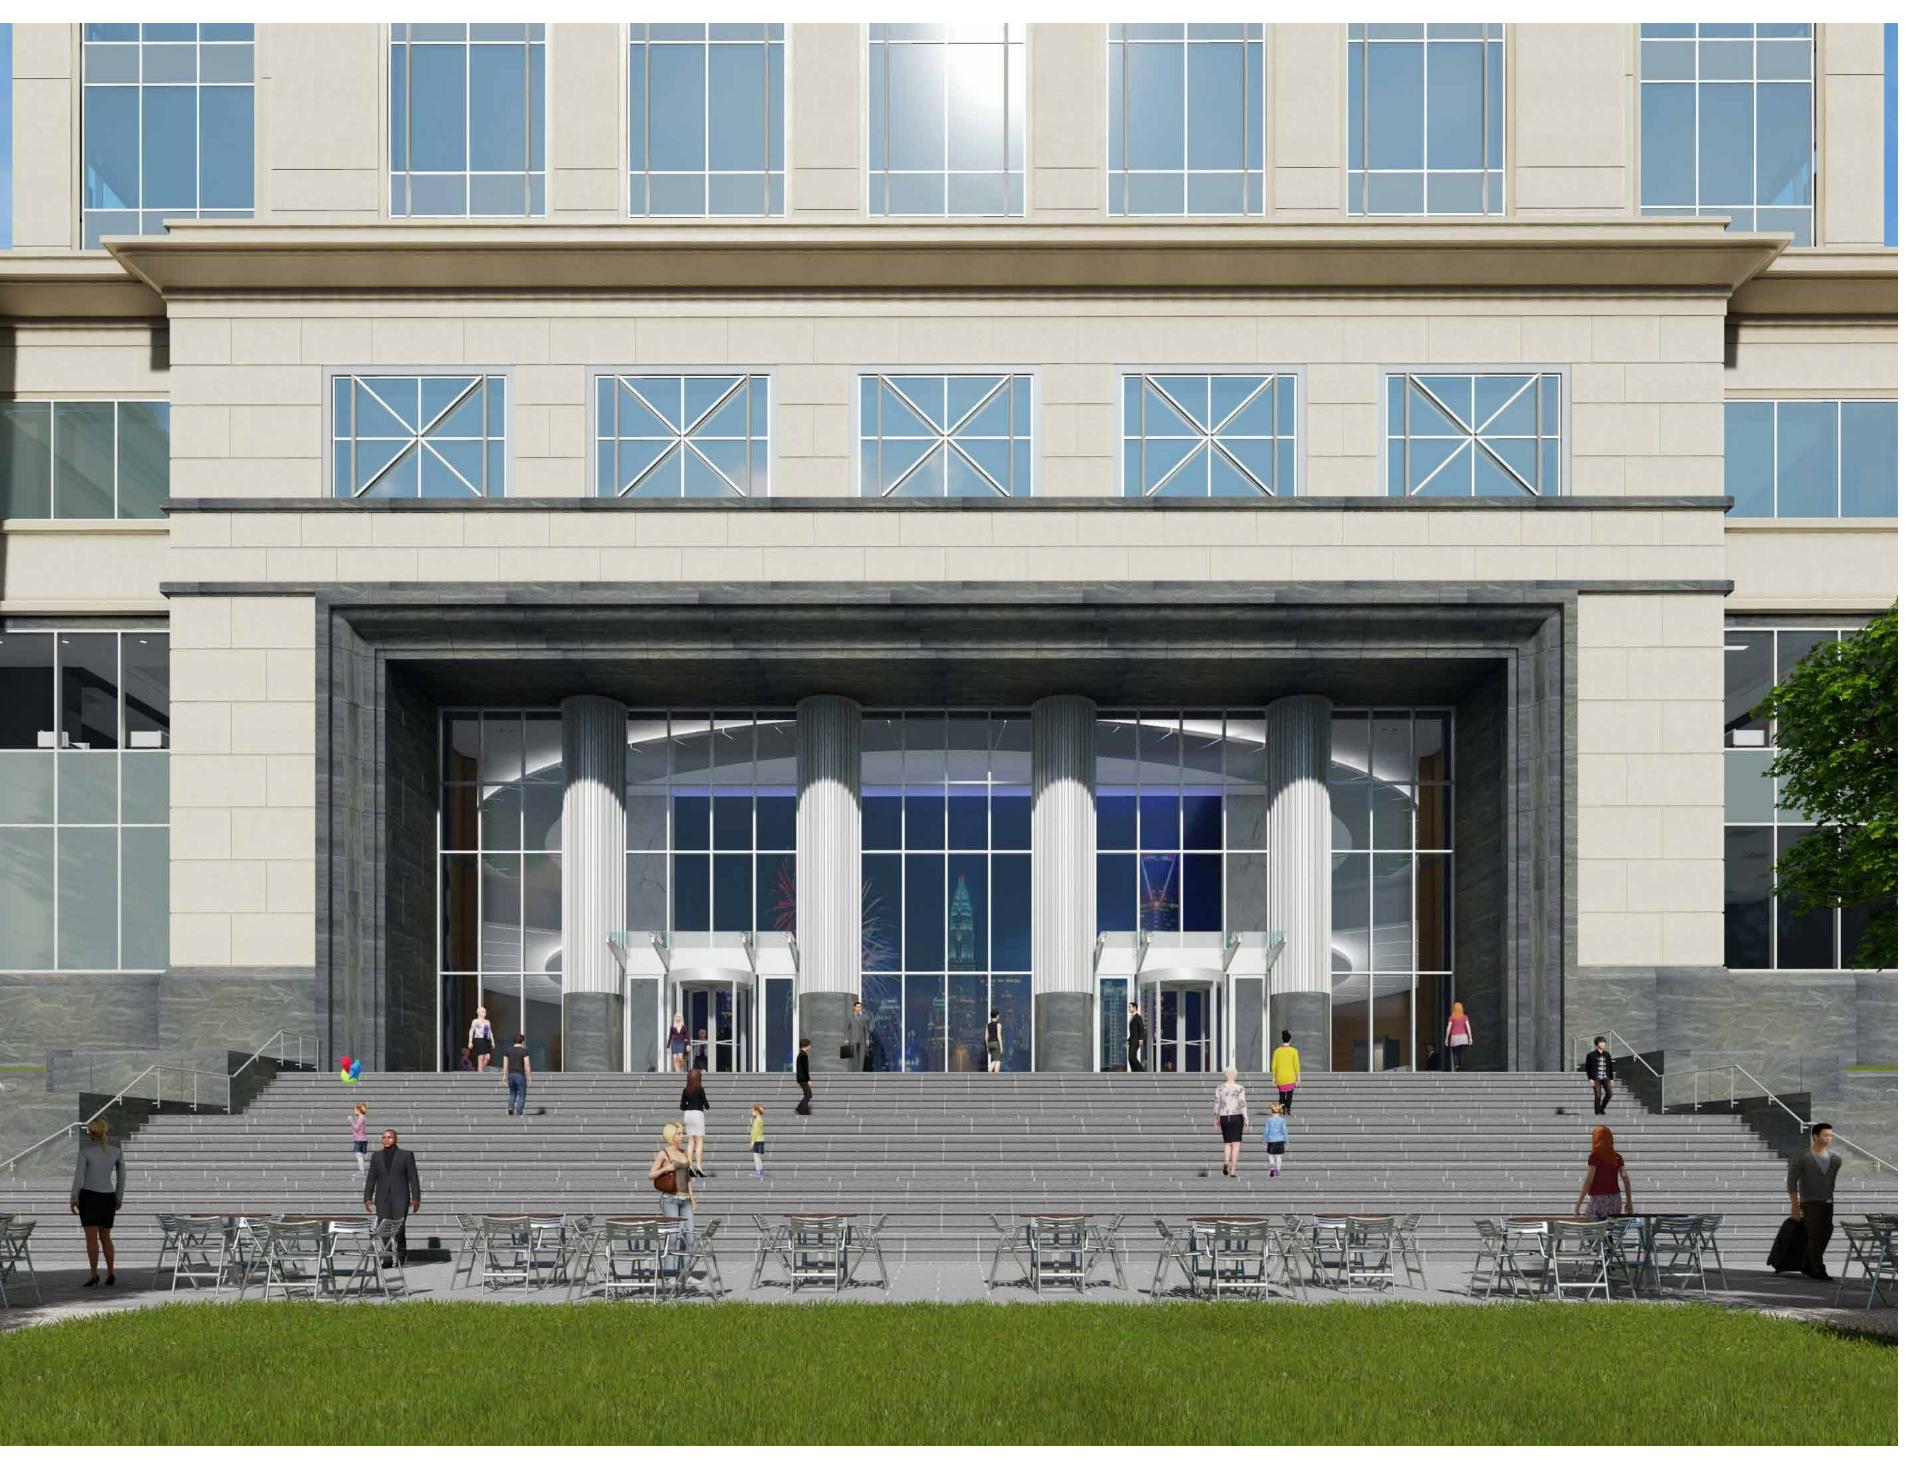

GMP RECONCILIATION SET

13 JUNE 2017