


LEGEND

- ① 3/16" THICK COR TEN PANEL
- ② 1" SQUARE GALVANIZED STEEL POST WITH CAP
- ③ PLANTER MIX BACKFILL
- ④ P.I.P. CONCRETE FOOTING
- ⑤ FINISH SURFACE
- ⑥ FINISH GRADE
- ⑦ COMPACTED SUBGRADE PER SOILS REPORT


NOTES

- 1. SLEEVE FOR IRRIGATION

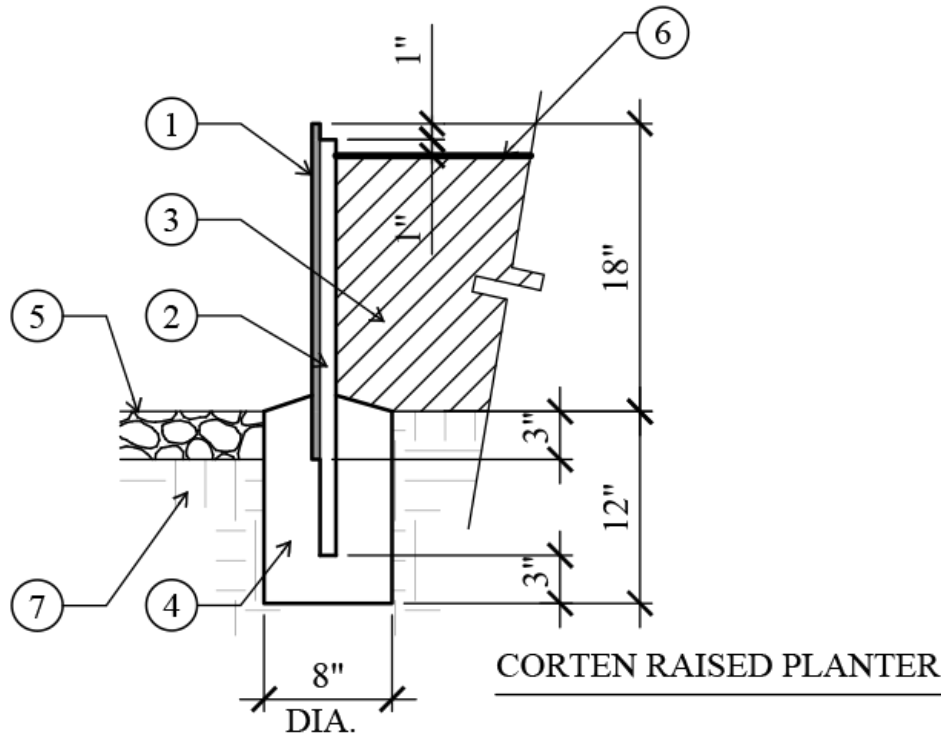

LEGEND

- ① URN - PT 879A - COLOR: MATTE BLACK
- ② 3" DEEP OF 1" DIAMETER MEXICAN BLACK PEBBLE
- ③ BOND BEAM - PER FOUNTAIN ENGINEER
- ④ STONE VENEER
- ⑤ WATER LEVEL
- ⑥ SUPPLY LINE FROM PUMP
- ⑦ HIGH DENSITY FOAM
- ⑧ SUBMERSIBLE L.E.D. LIGHTS (4 TOTAL)
- ⑨ FINISH SURFACE
- ⑩ COMPACTED SUBGRADE - PER SOILS REPORT


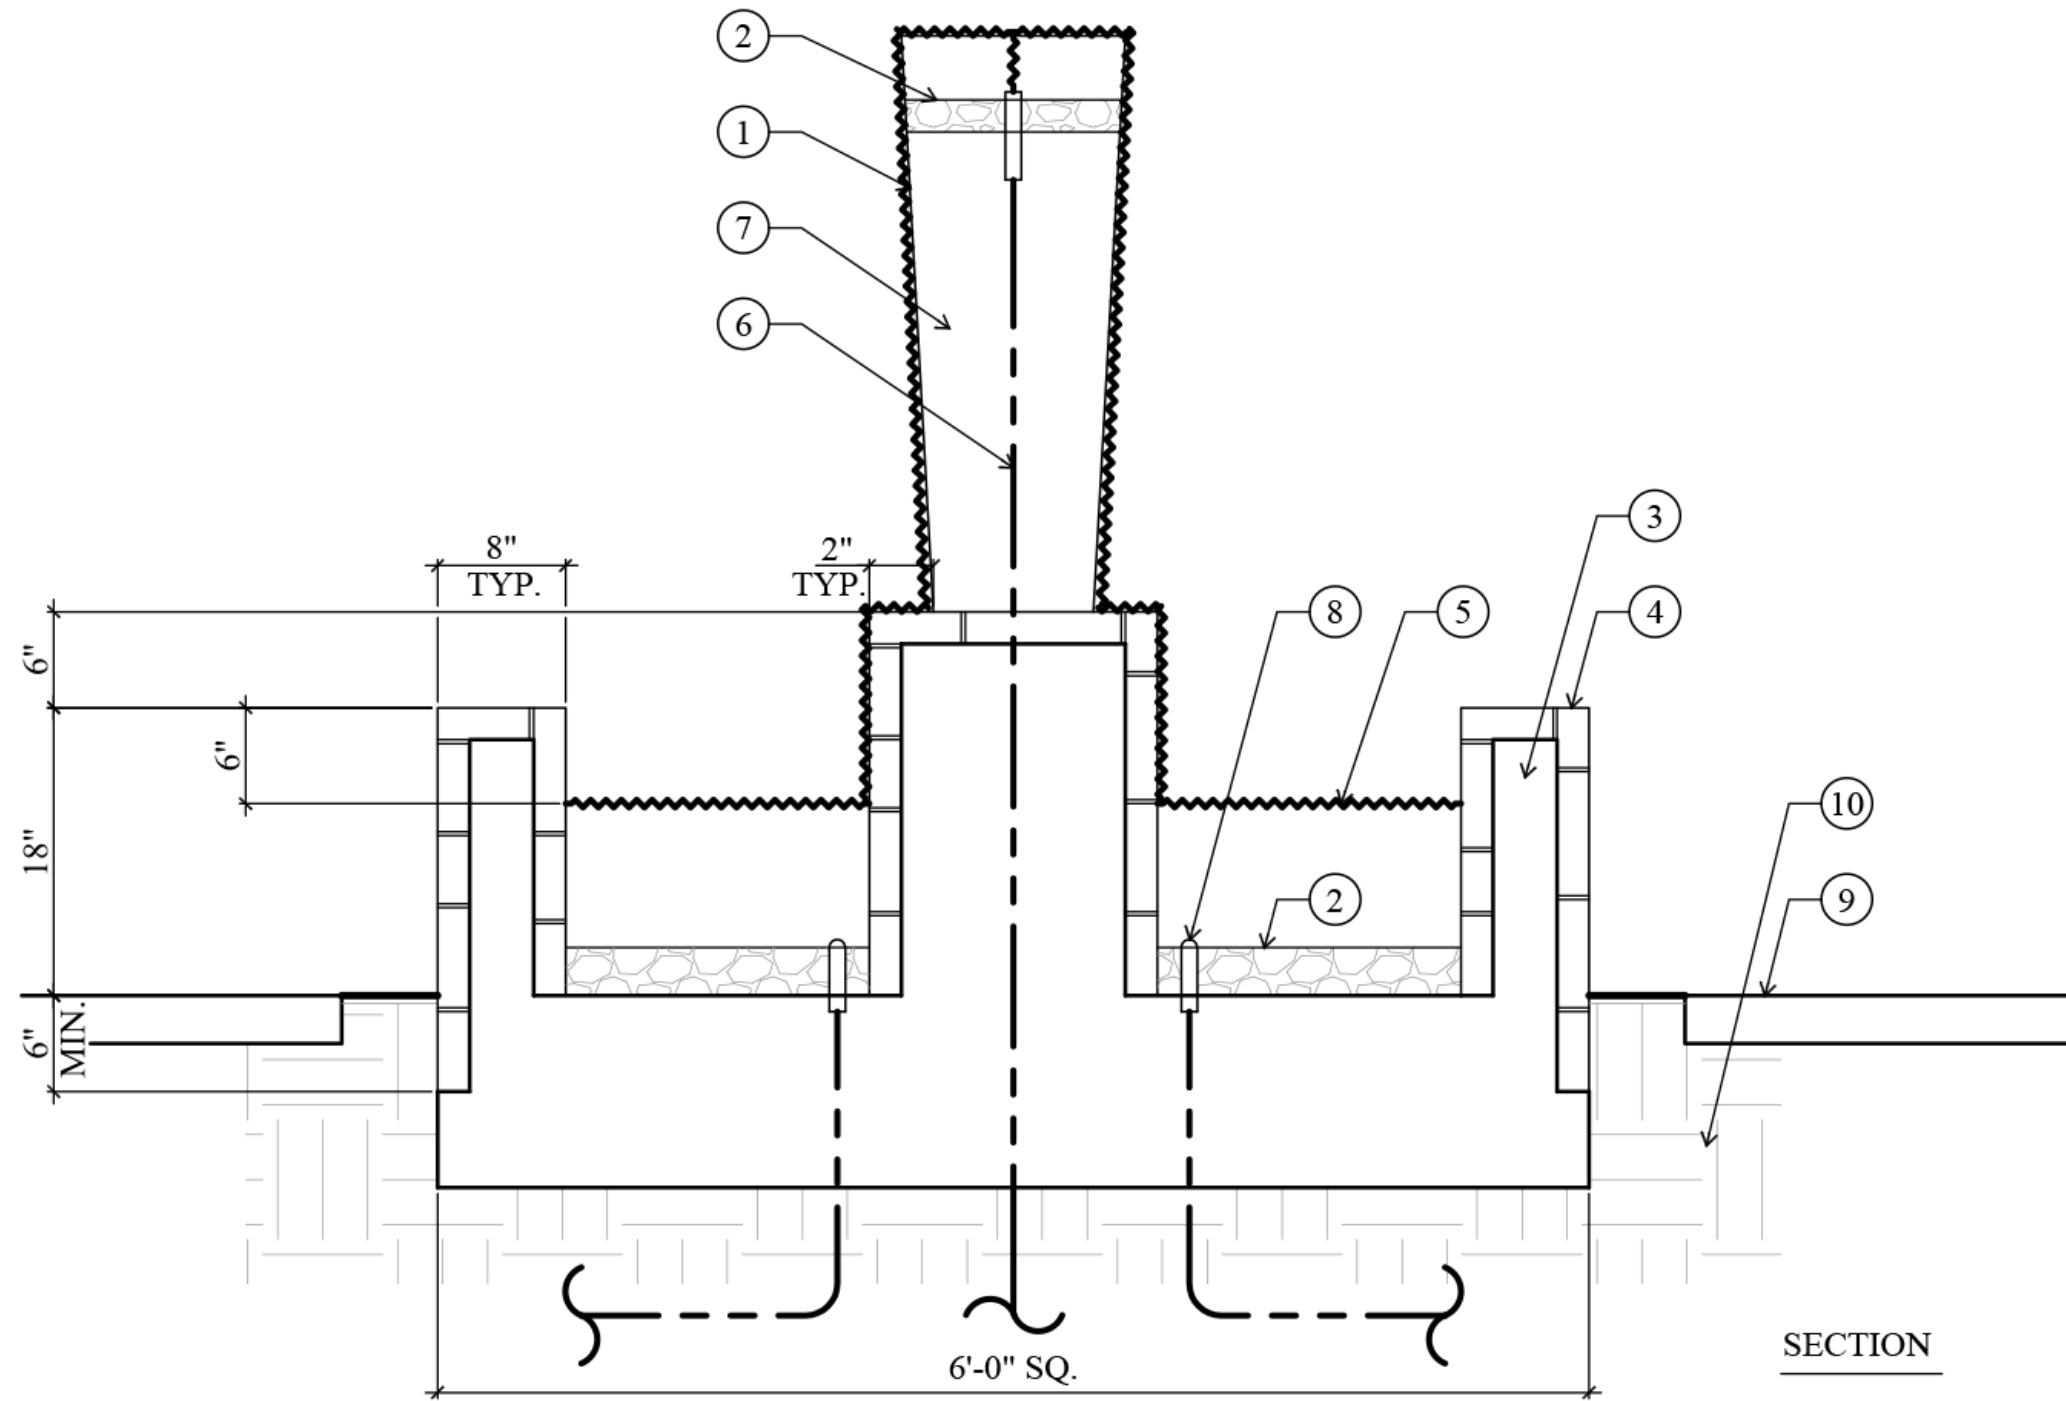


C CORTEN PLANTER

A WATER FEATURE STONE #3

LEGEND

- ① COUNTER
- ② WOOD SIDING
- ③ 48" S.S. BBQ. GRILL
- ④ S.S. ACCESS DOORS
- ⑤ S.S. REFRIGERATOR
- ⑥ S.S. STORAGE DRAWERS
- ⑦ W.P. MEMBRANE
- ⑧ 4" DIAMETER DRAIN
- ⑨ P.I.P. CONCRETE FOOTING
- ⑩ CMU - GROUT SOLID
- ⑪ 1" THK. STUCCO FINISH(BACK ONLY) TO MATCH HOUSE
- ⑫ FINISH SURFACE
- ⑬ FINISH GRADE
- ⑭ COMPACTED SUBGRADE PER SOILS REPORT
- ⑮ ADJ.WALL & STEPS

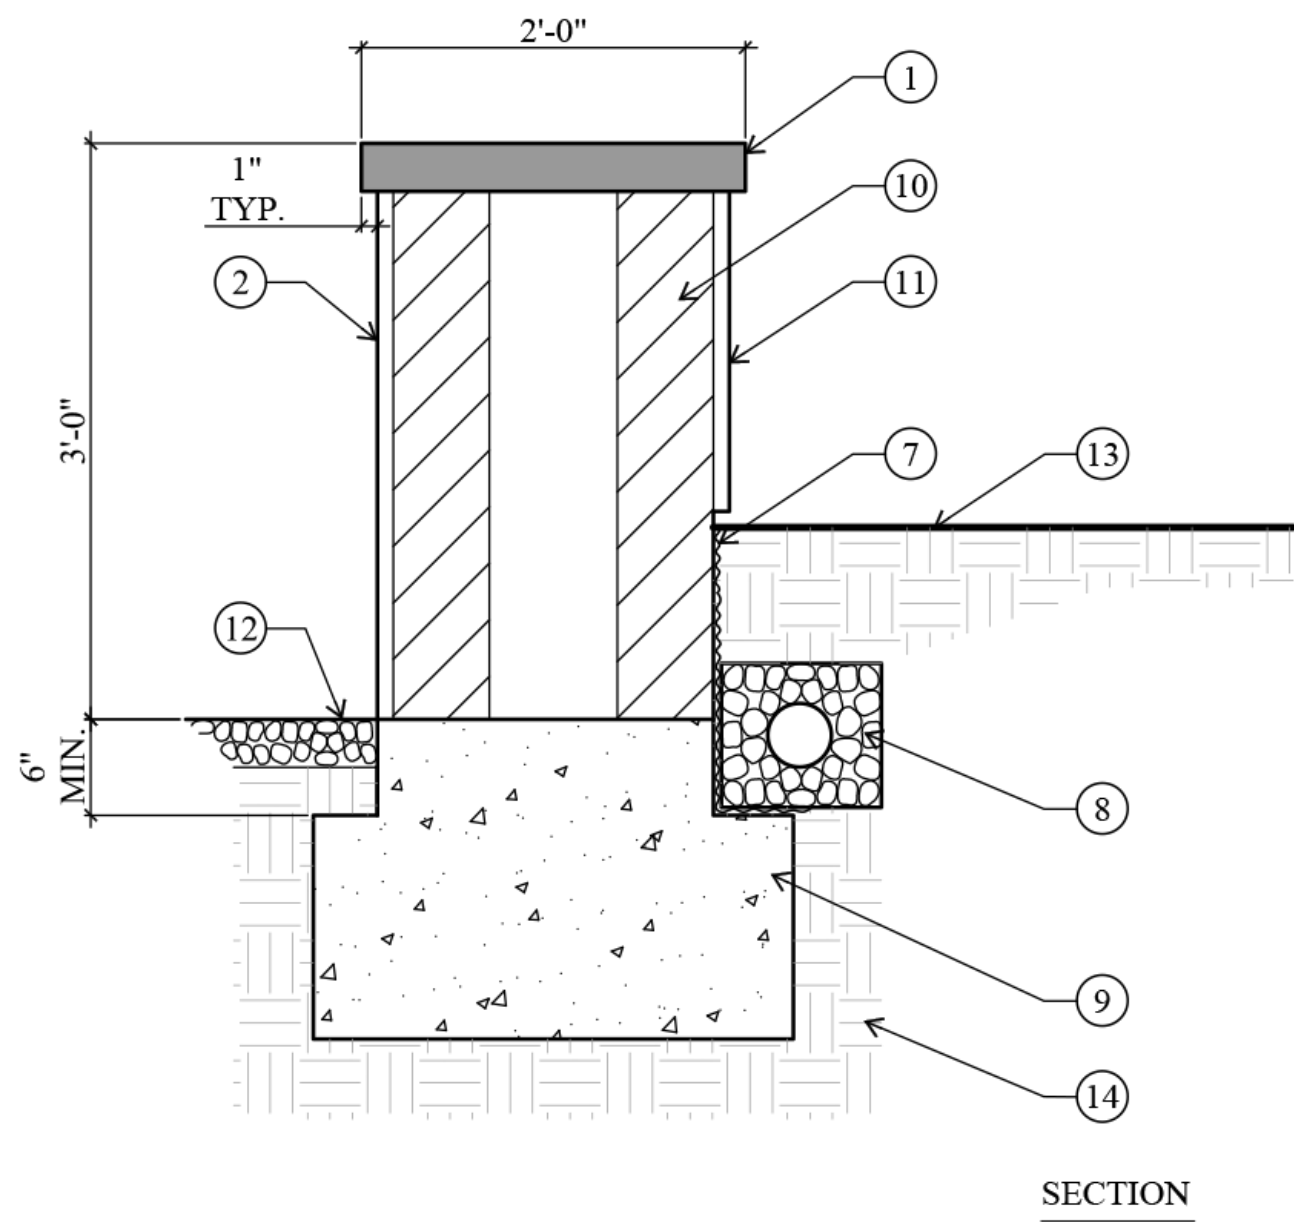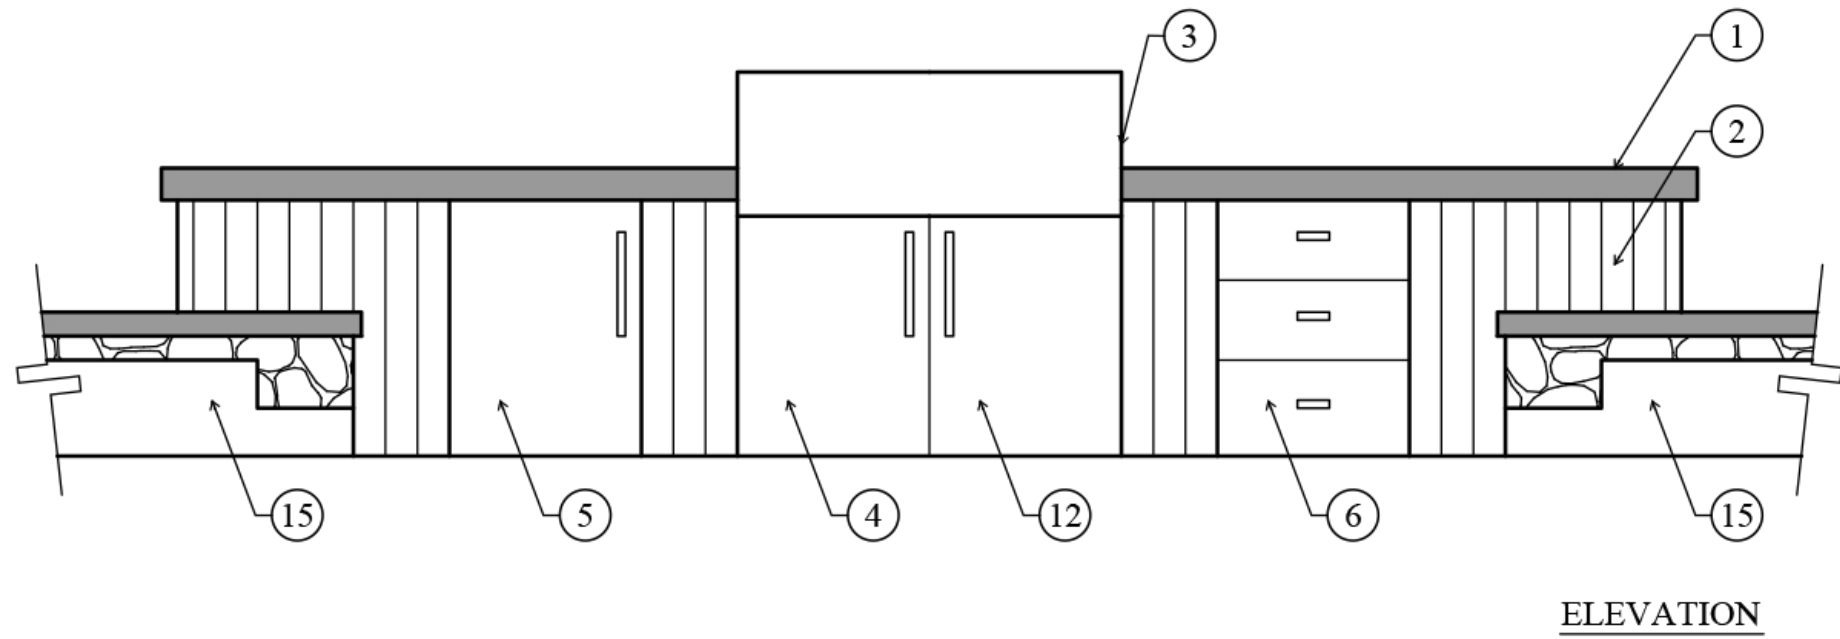

B STONE FIREPLACE