



LEGEND

- 1 1" THICK STUCCO FINISH TO MATCH HOUSE
- 2 WOOD SIDING
- 3 CMU - GROUT SOLID
- 4 P.I.P. CONCRETE FOOTING
- 5 EXPANSION JOINT
- 6 FINISH SURFACE
- 7 FINISH GRADE
- 8 COMPACTED SUBGRADE - PER SOILS REPORT
- 9 4" DIAMETER DRAIN
- 10 LOG SET
- 11 CHIMNEY POT TO MATCH HOUSE
- 12 APPROVED SPARK ARRESTOR
- 13 FIRE BRICK
- 14 RADIUS EDGE
- 15 8x12 BEAM - MATCH END DETAIL AT HOUSE
- 16 8x8 JOISTS AT 2'-4" O.C. - MATCH END DETAIL AT HOUSE
- 17 COUNTER
- 18 KICK SPACE
- 19 TV NICHE - VERIFY SIZE PRIOR TO CONSTRUCTION
- 20 TILE BACKSLASH
- 21 FLOATING GLASS SHELVES WITH ALUMINUM CHANNEL MOUNT
- 22 UTILITY SUPPLY LINES
- 23 STAINLESS STEEL REFRIGERATOR
- 24 STAINLESS STEEL ACCESS DOORS
- 25 36" STAINLESS STEEL BBQ. UNIT
- 26 STAINLESS STEEL KEGERATOR
- 27 18" STAINLESS STEEL SINK WITH FAUCET
- 28 ARTWORK BY OTHERS
- 29 8" DEEP NICHE
- 30 ADJACENT WALL
- 31 ADJACENT STEPS
- 32 LIGHT FIXTURE
- 33 SUSPENSION CABLE
- 34 WALL FOUNTAIN
- 35 8x8 WOOD POSTS
- 36 CURTAIN & RODS BY OTHERS


NOTES
1. MATCH ALL WOOD TYPE & PAINT AT HOUSE

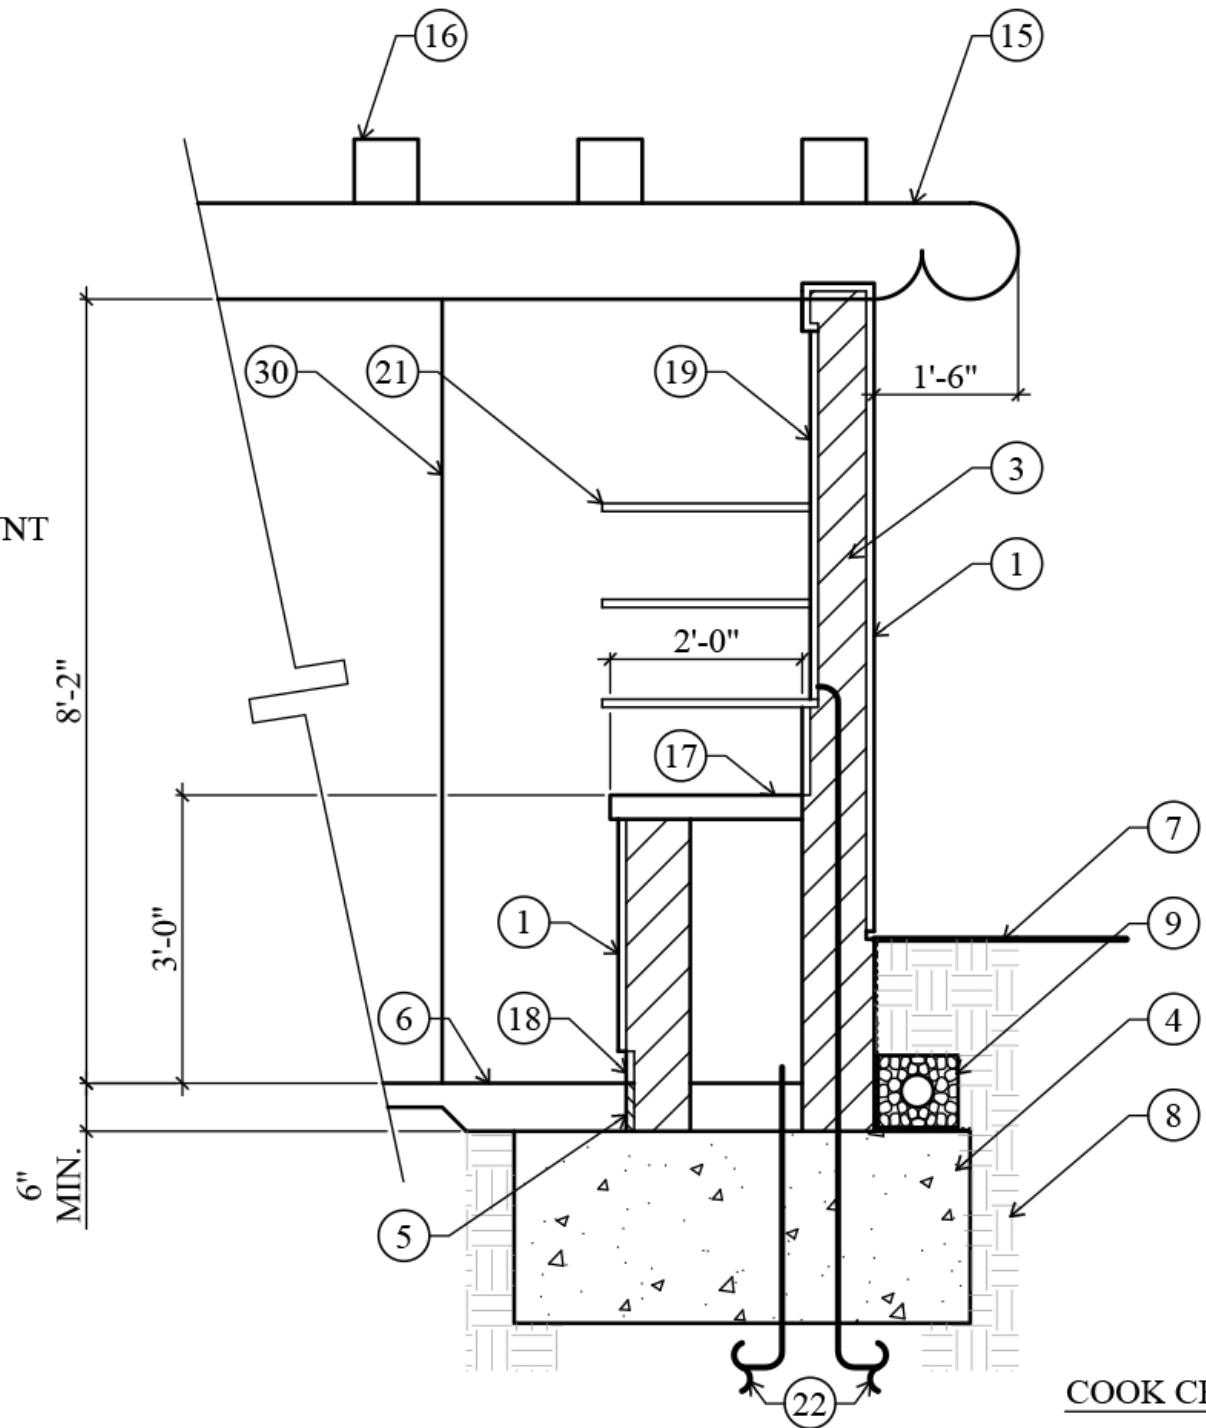


COOK CENTER - SECTION

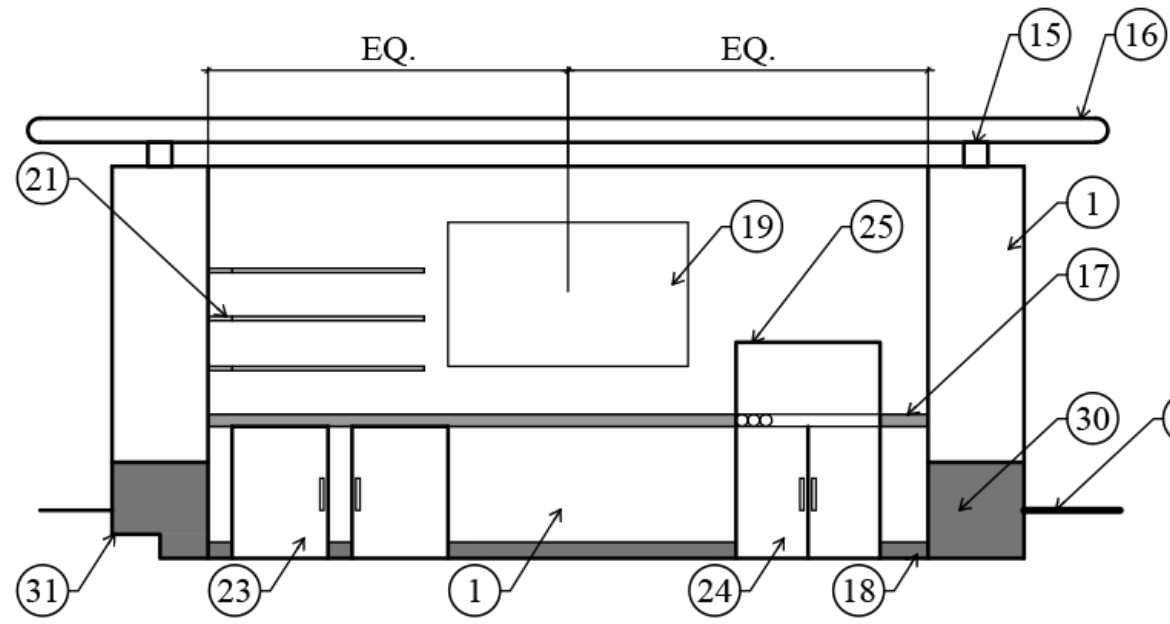

COOK CENTER FRONT ELEVATION

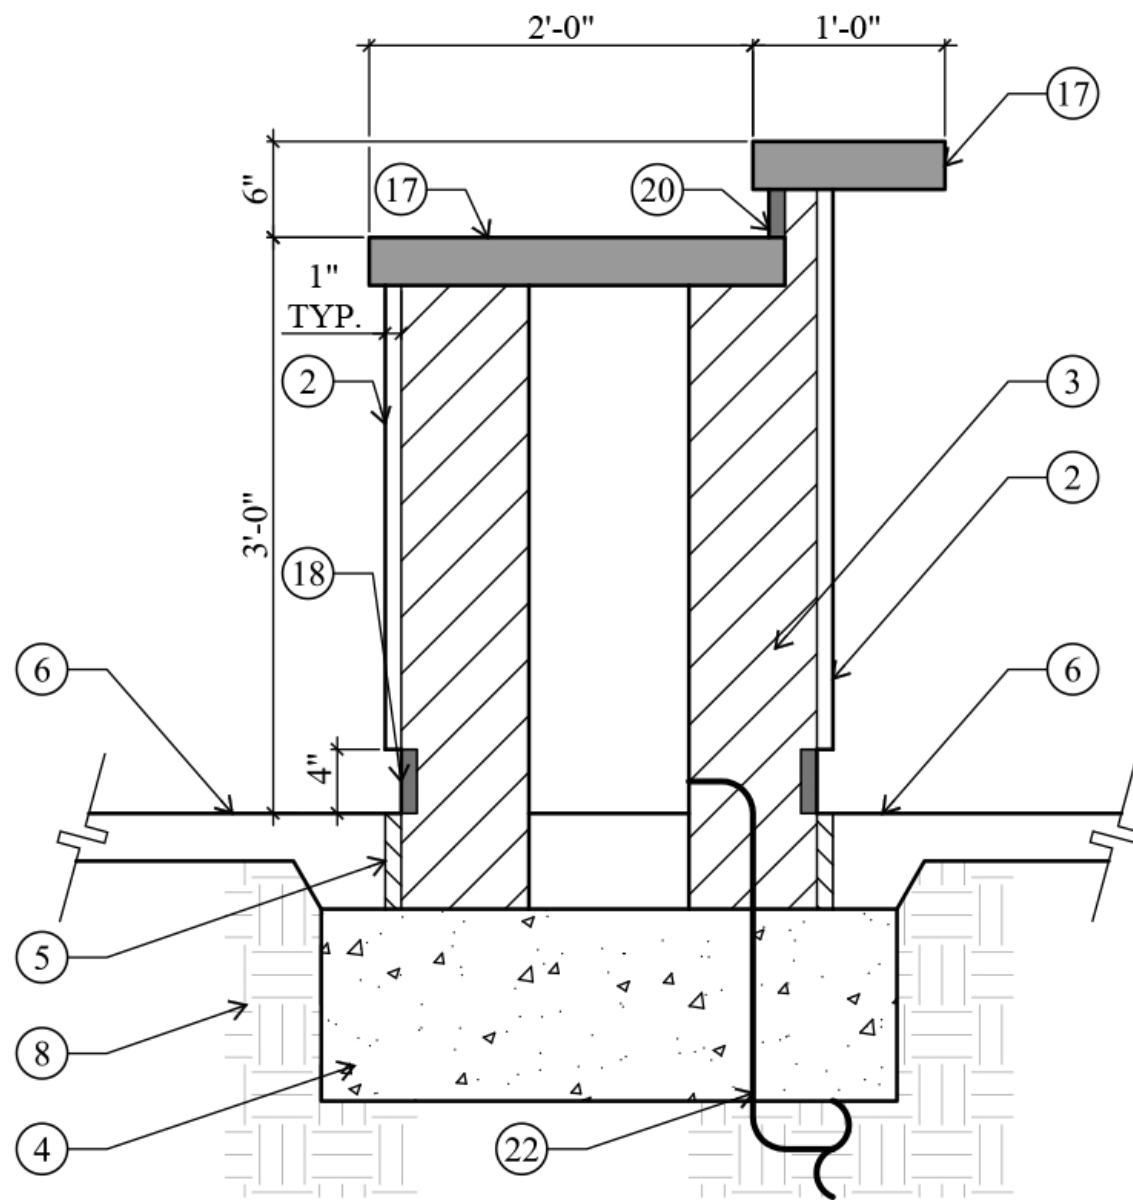


BAR SECTION

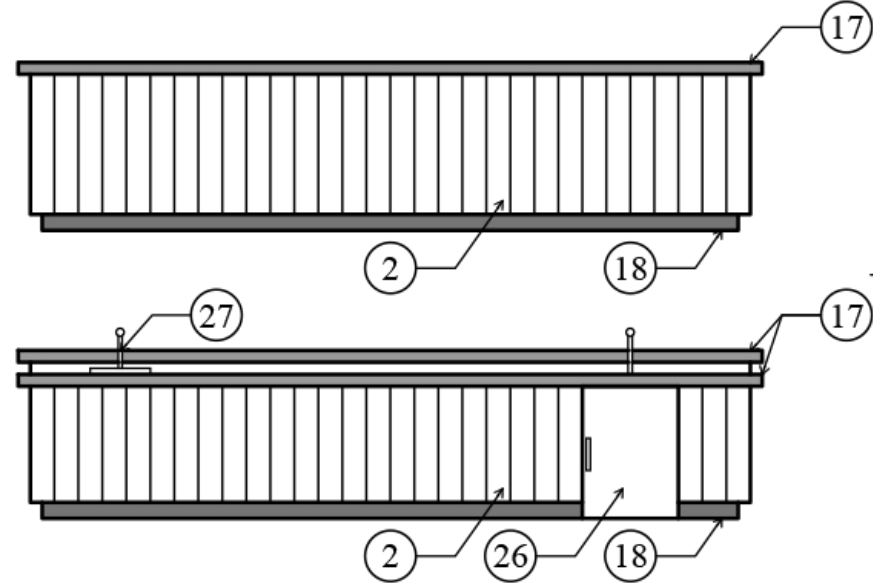


BAR-FRONT ELEVATION


BAR-REAR ELEVATION

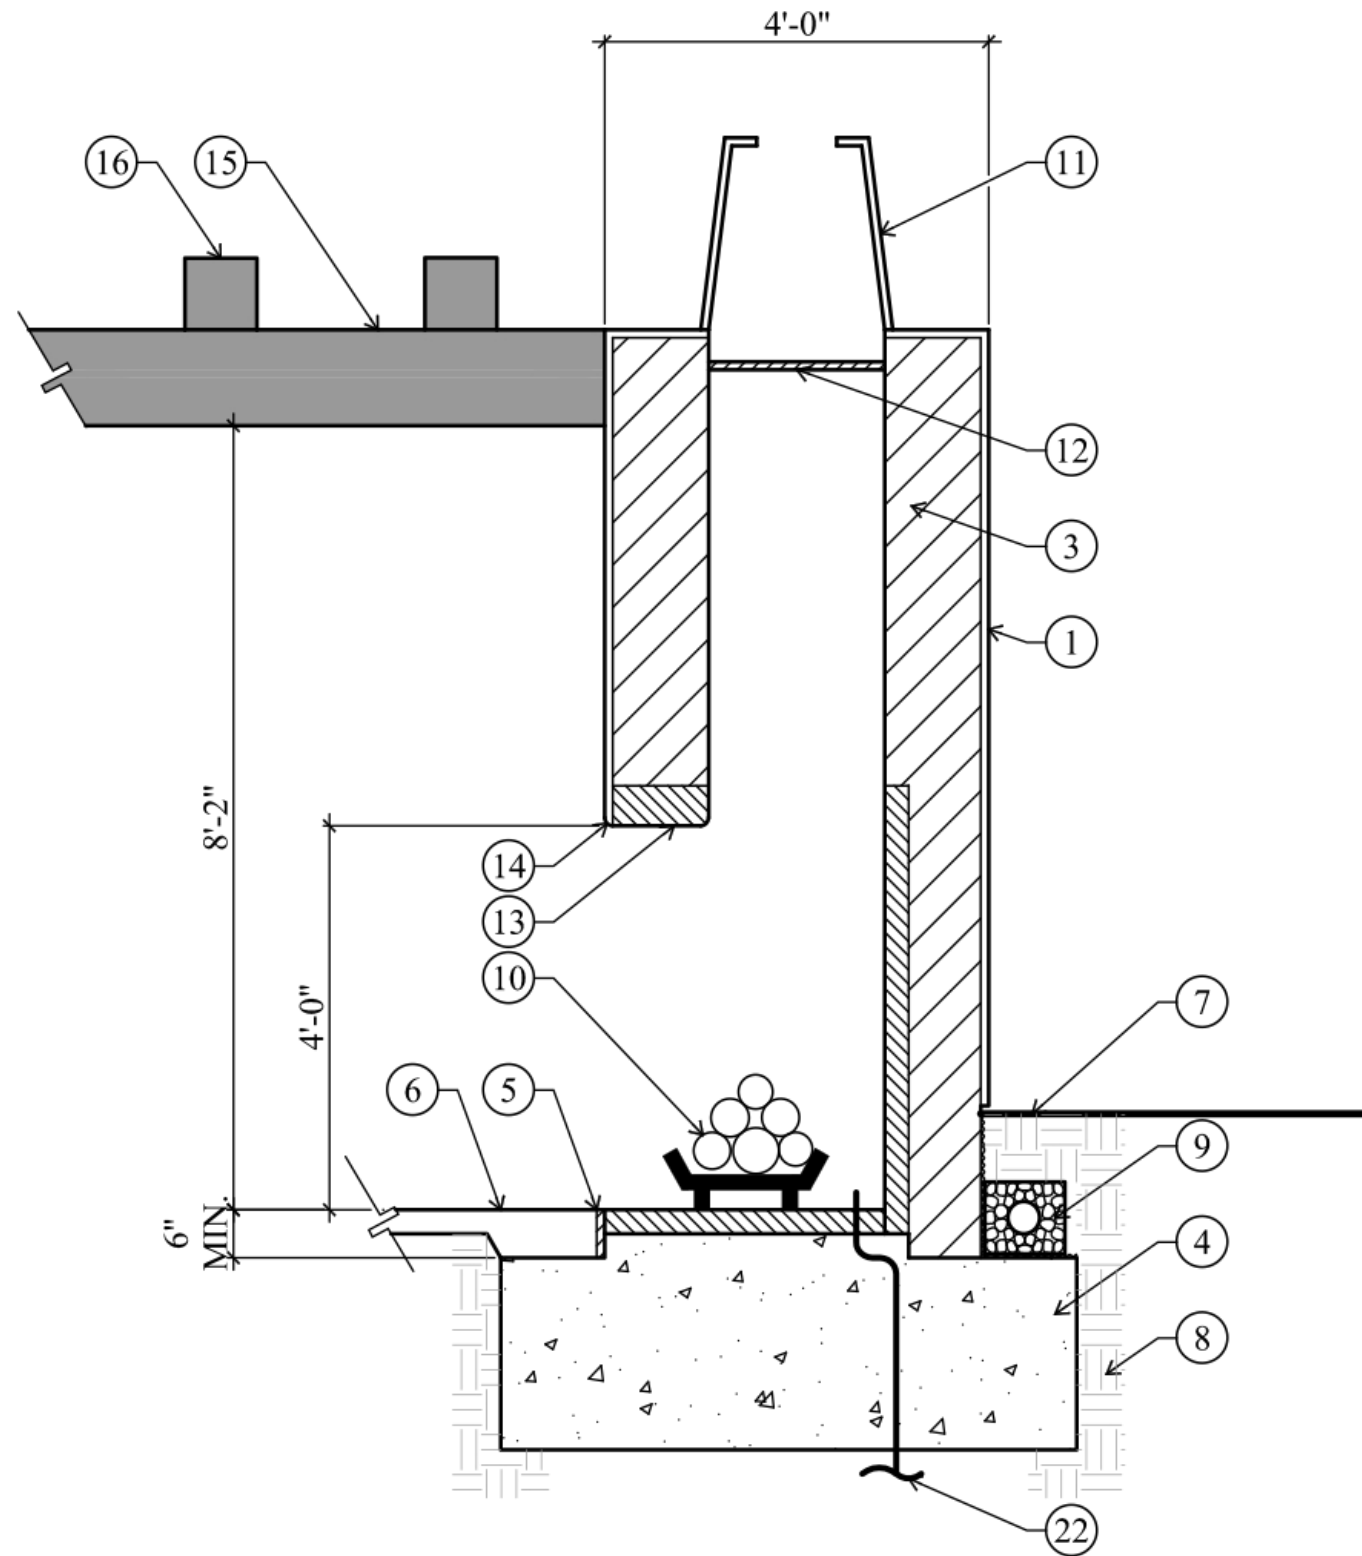

FIRE PLACE - SECTION

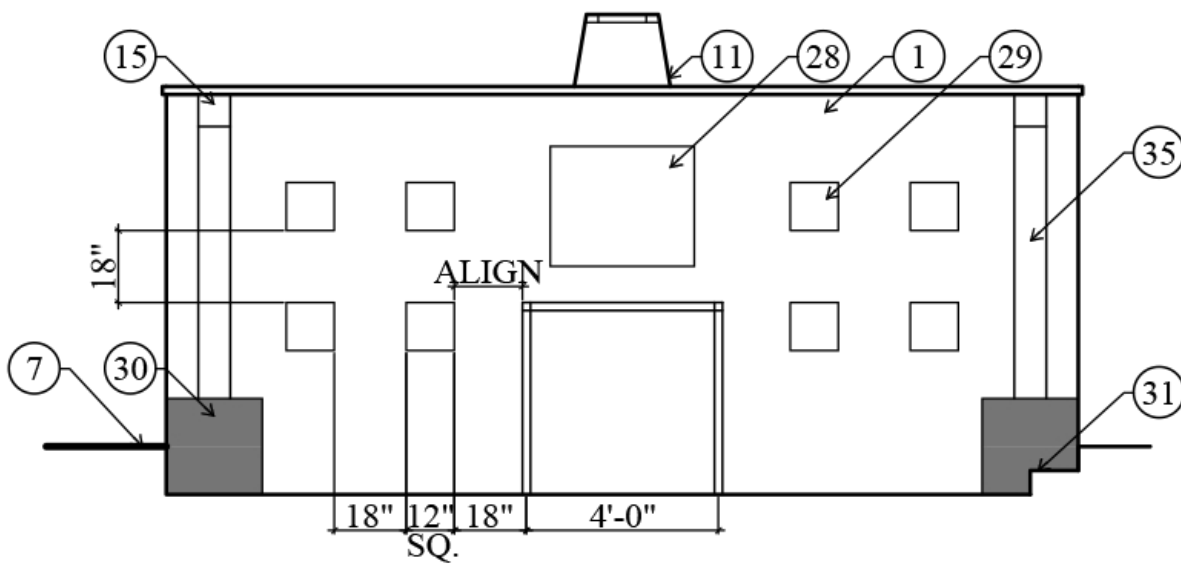

FIREPLACE - FRONT ELEVATION

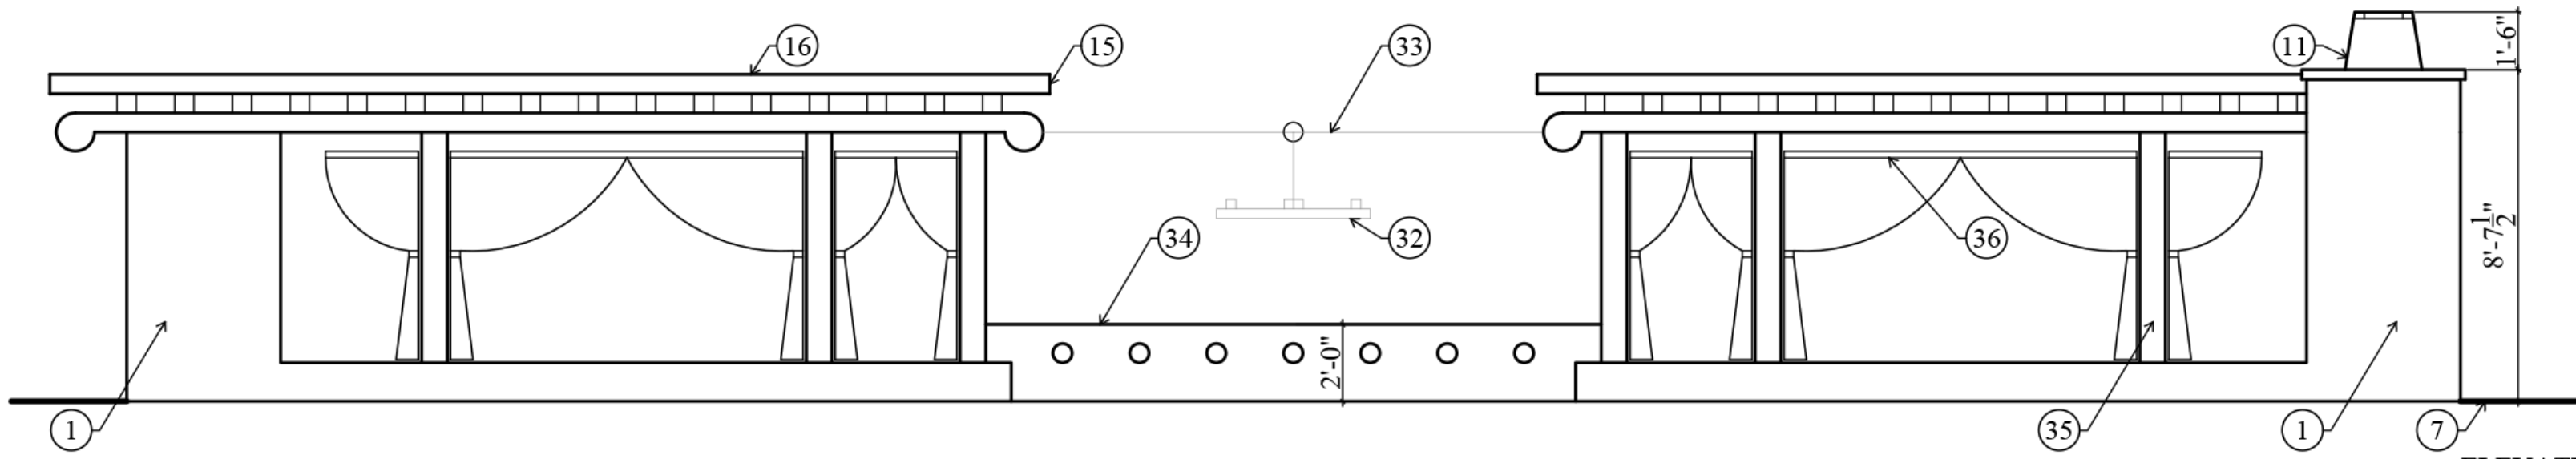

ELEVATION - PLAN 2 REAR