

8'-6"

5'-4 1/4"

LT-17

5'-6 1/4"


LT-17


5'-6 1/4"

LT-17

5'-6 1/4"

ENLARGED RCP - MW-5 TECH LOUNGE GYP BUILD OUT Scale: 1/2" = 1'-0"

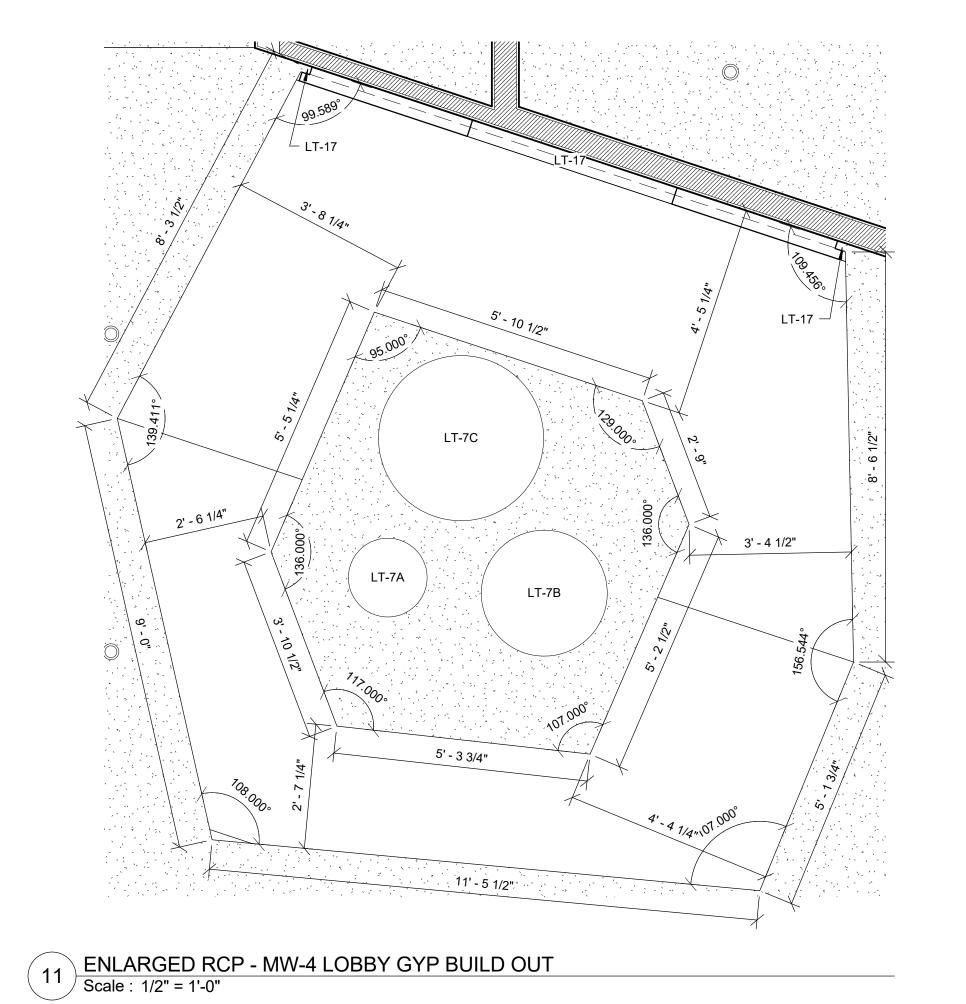

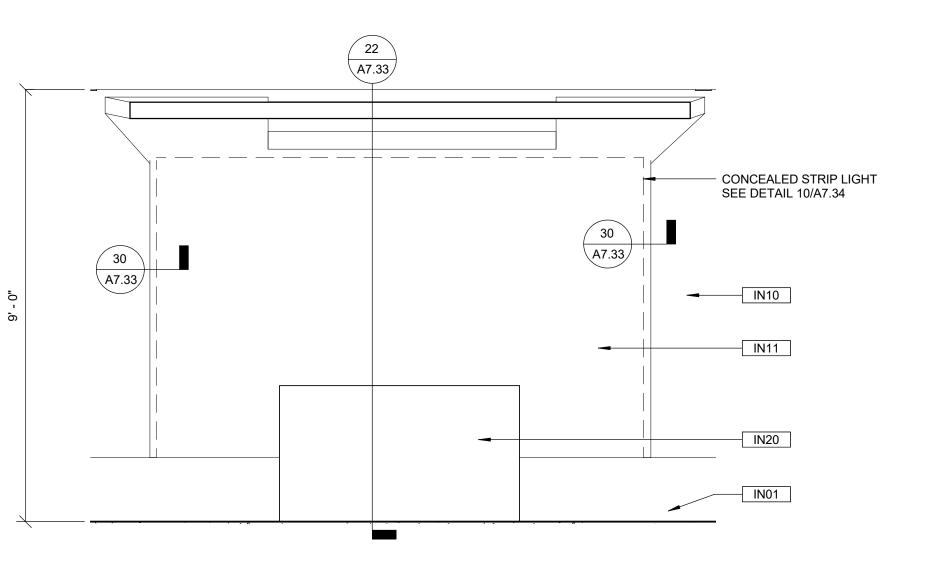

20 ENLARGED ELEVATION - MW-5 TECH LOUNGE GYP BUILD OUT Scale: 1/2" = 1'-0"

the architectural to

the architectural team

The Architectural Team, Inc.
50 Commandant's Way at Admiral's Hill
Chelsea MA 02150
T 617.889.4402
F 617.884.4329
www.architecturalteam.com
©2016 The Architectural Team, Inc.

Consultant:

Revision:		

Drawn:	AM	
Checked:	MC	
Scale:	As indicated	
Key Plan:		

Project Name:

ALEXAN WRENTHAM

MADISON STREET, WRENTHAM, MA

Sheet Name:

GYP BUILD OUT REVISION

Project Number:

16133.00

Issue Date:

11/29/18

Sheet Number:

IDSK-030

C:\\_Revit Local 2015\16133.00\_R15\_TCR Wrentham\_CENTRAL\_A