


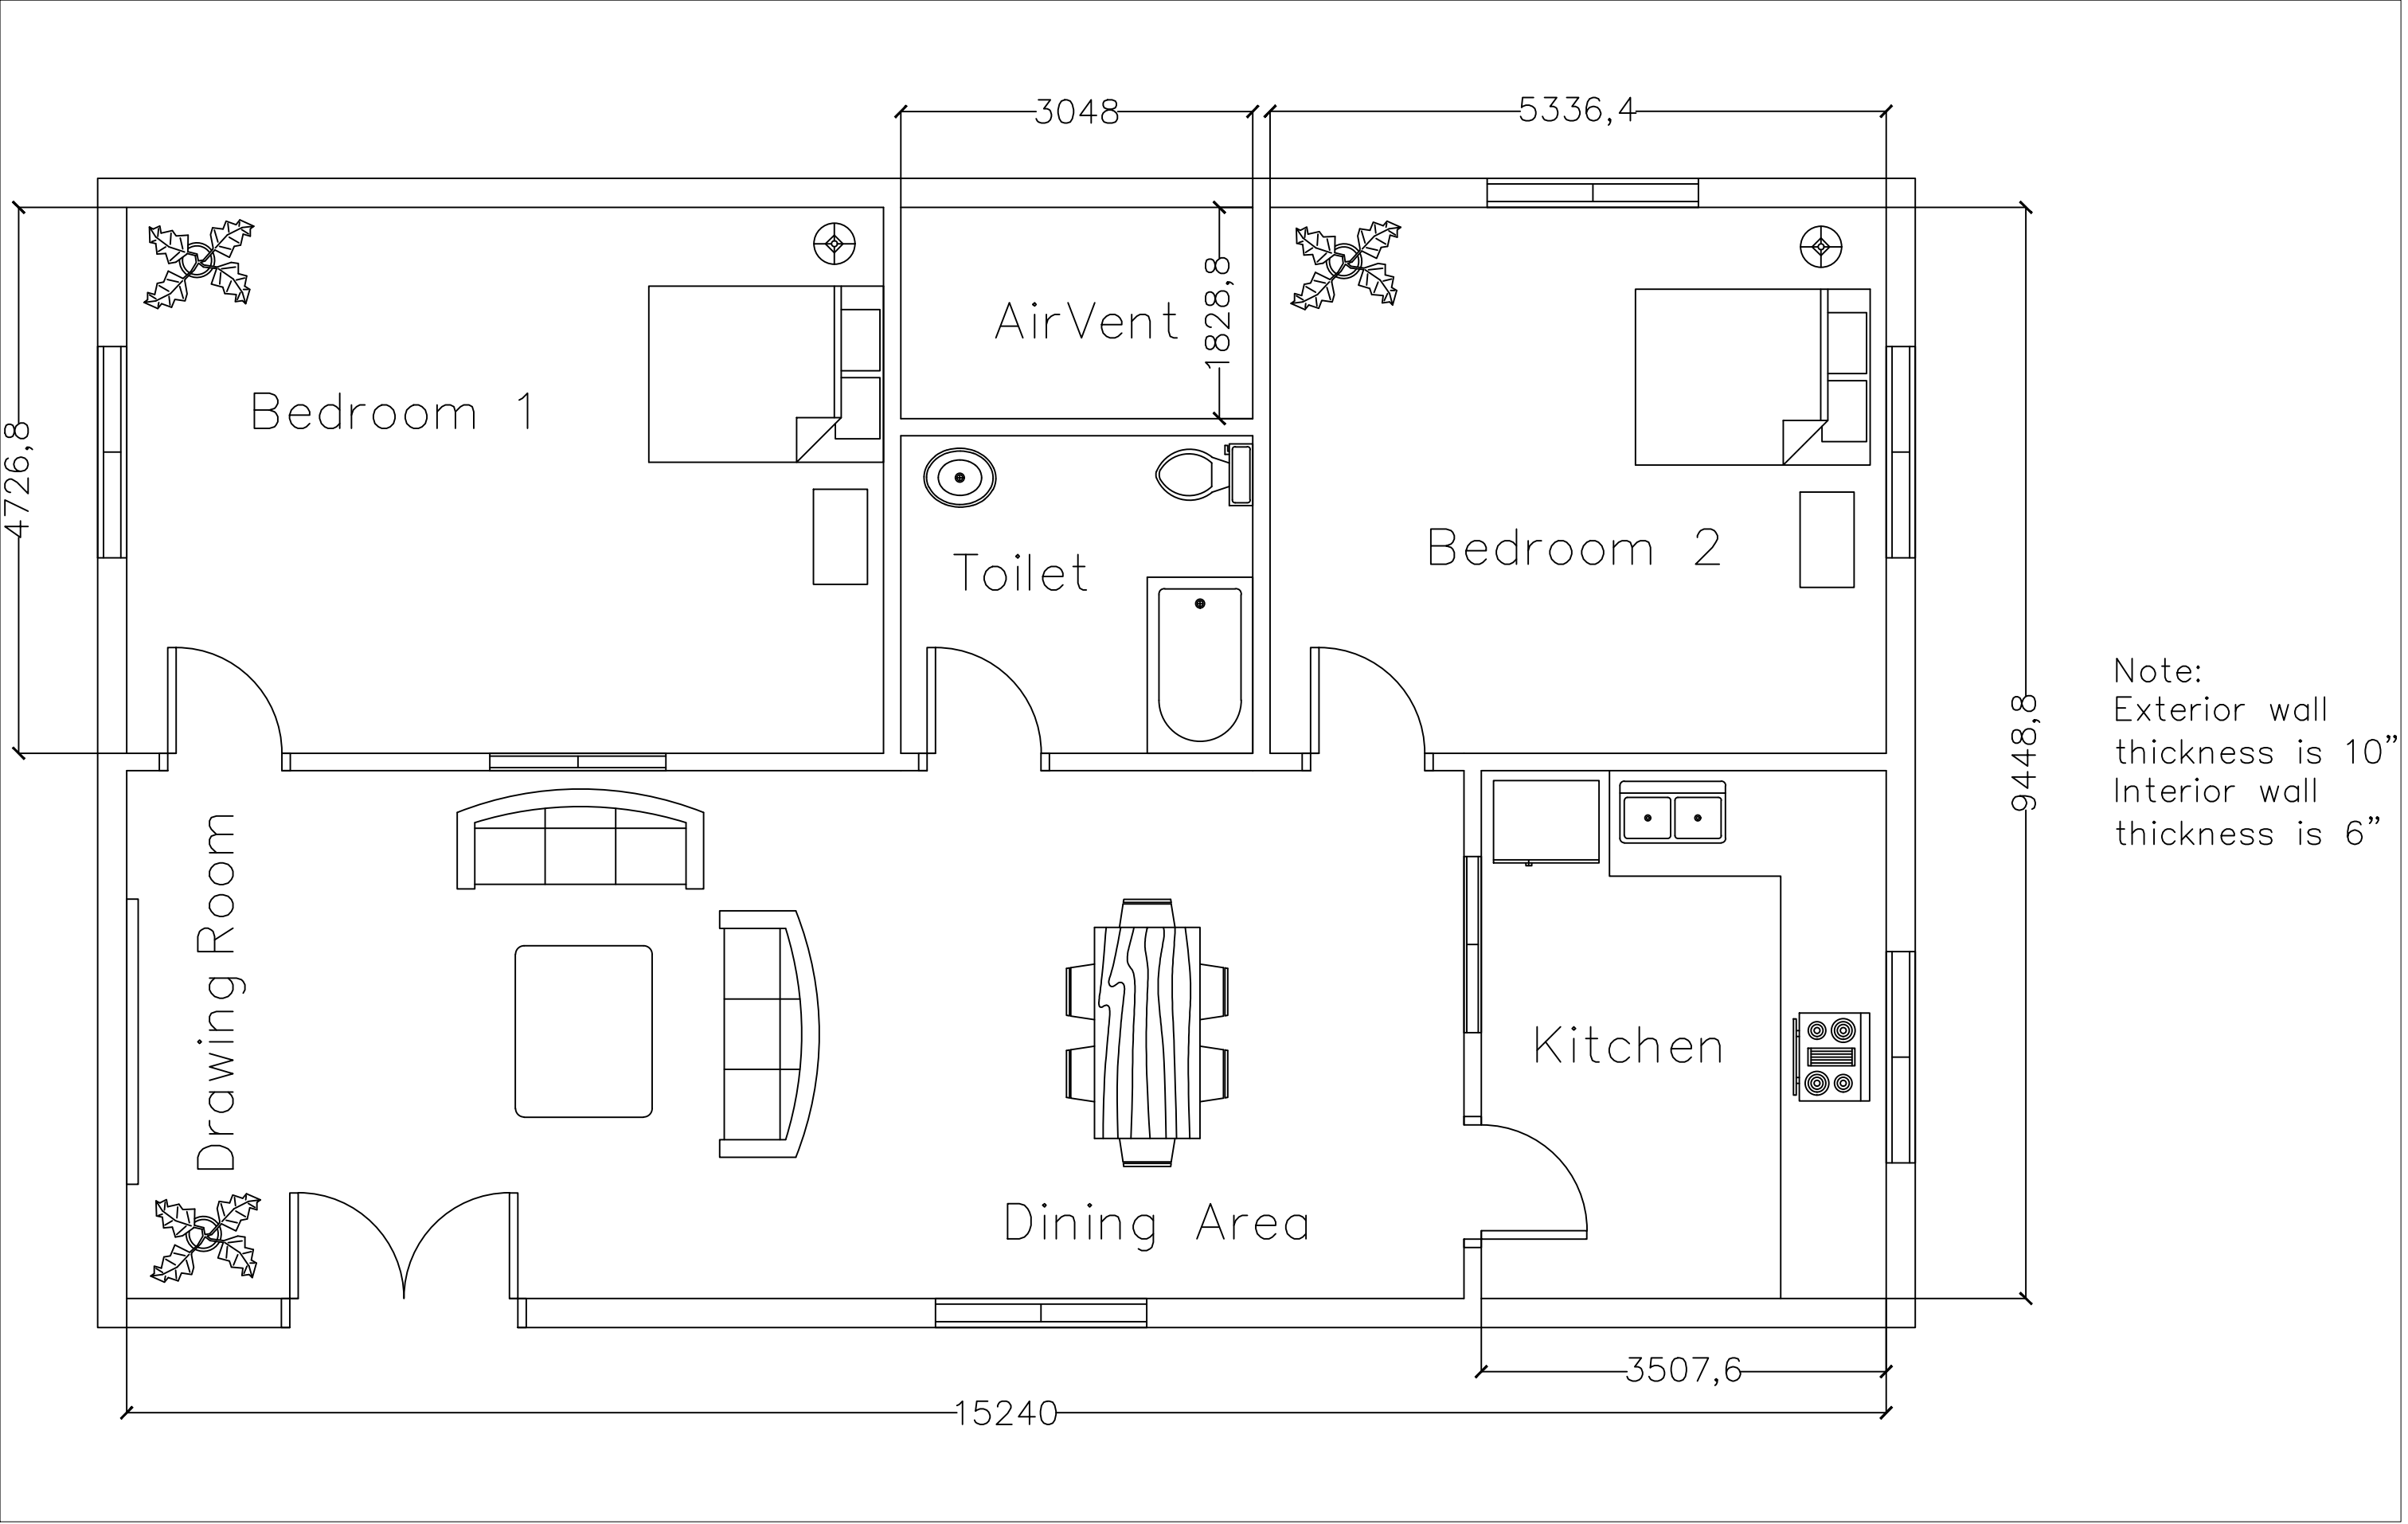

Note:
Exterior wall
thickness is 10"
Interior wall
thickness is 6"