Window head strapped back to

blockwork with cleats.

ISSUED FOR **Building regs**

This drawing is copyright of Yelo Architects Limited Do not scale from this drawing. Work to figured dimensions only. Dimensions to be taken on site prior to manufacture, fabrication or installation Any discrepancies to be reported to Yelo Architects immediately



01273 608 444 hello@yeloarchitects.com yeloarchitects.com


W Twitter yeloarchitects

PROJECT

YO417 Long Park Cottage

DRAWING TITLE DRAWING NO SCALE DATE REV

Roof Details YO417 - 4212 1/10 @ A1 11/01/21

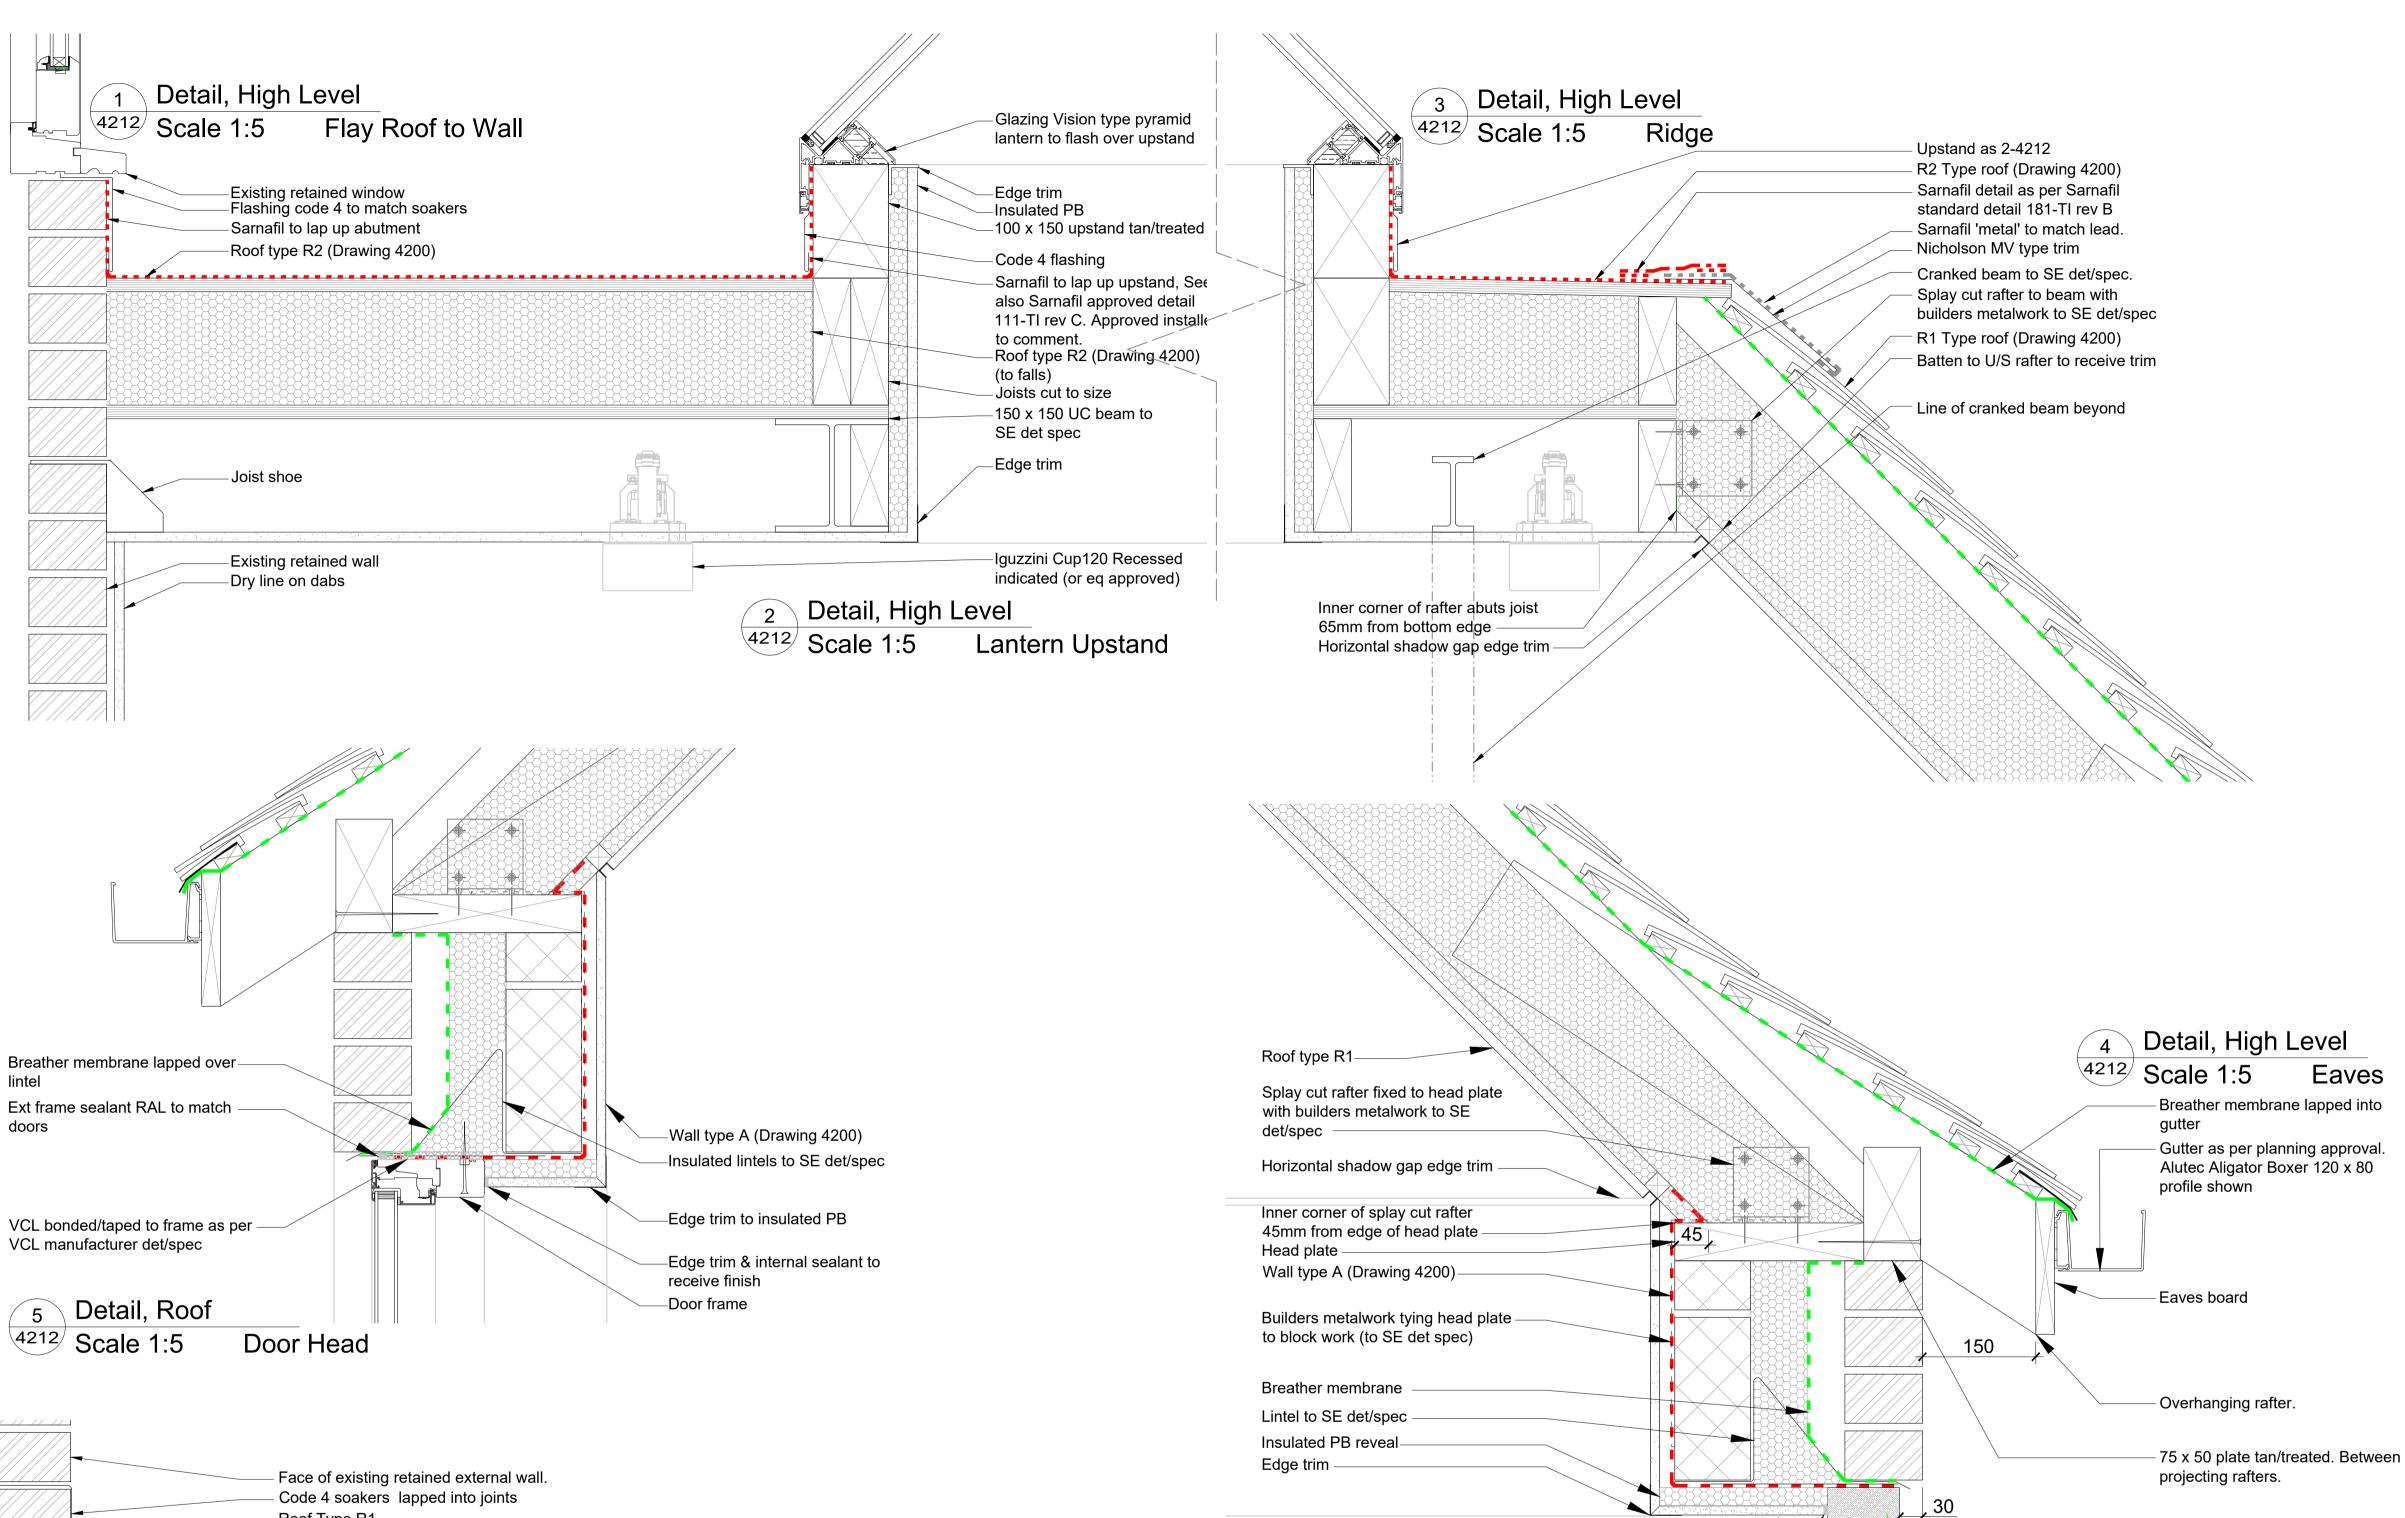


Edge trim and internal frame sealant

Windows, see Glazing details

to receive finish/

SHS post beyond

drawing 4220

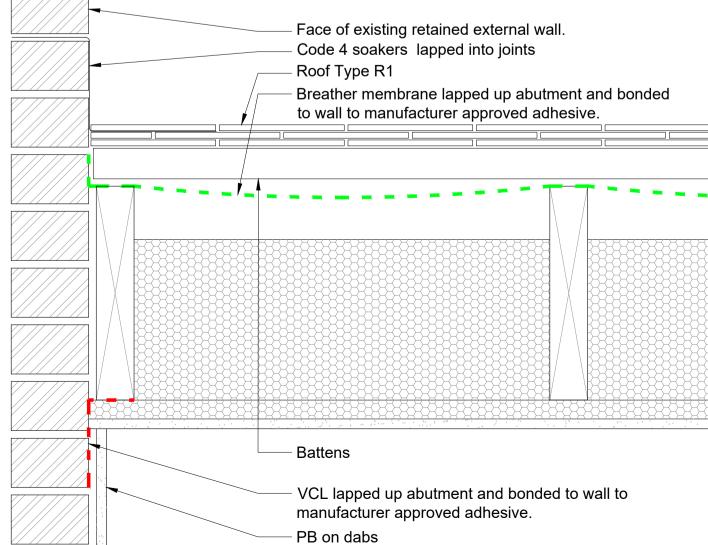

6 Detail, High Level

4212 Scale 1:5