




1 Plan. Proposed Drainage  
Scale 1:50 Basement

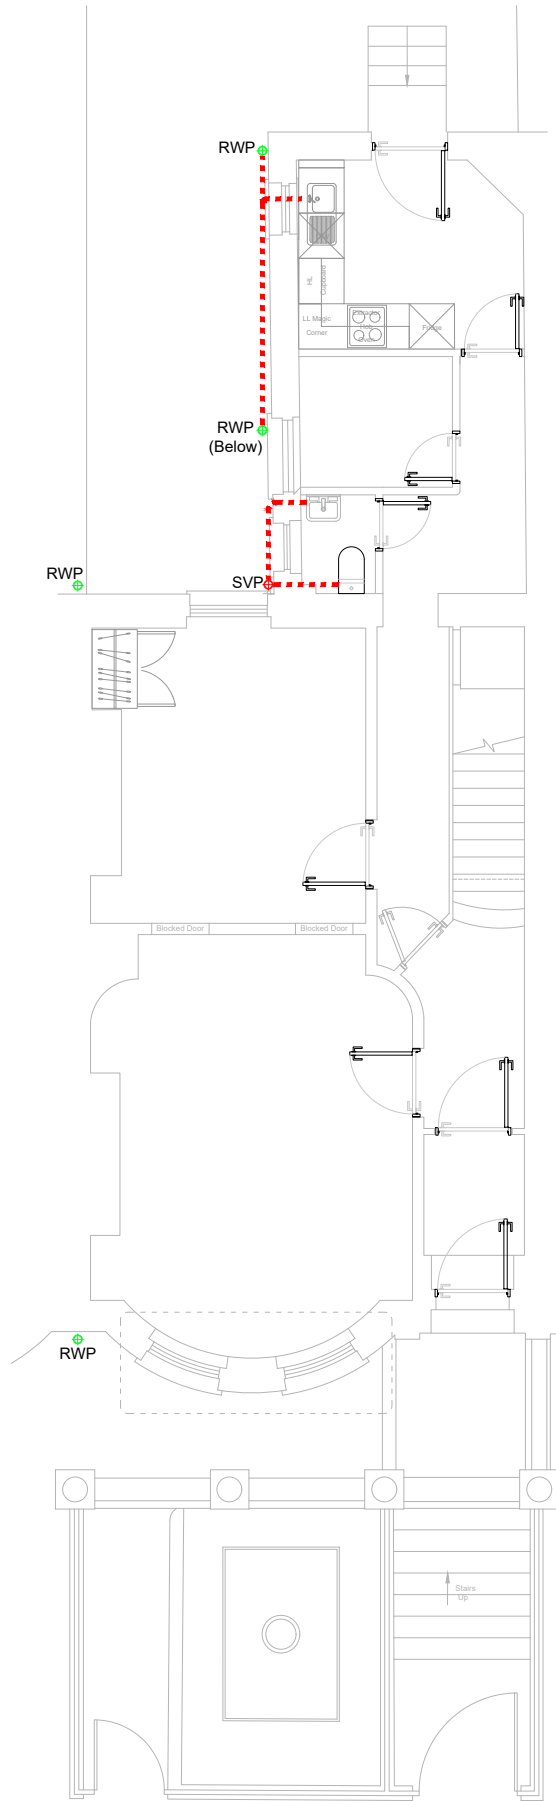


2 Plan. Proposed Drainage  
Scale 1:50 Ground

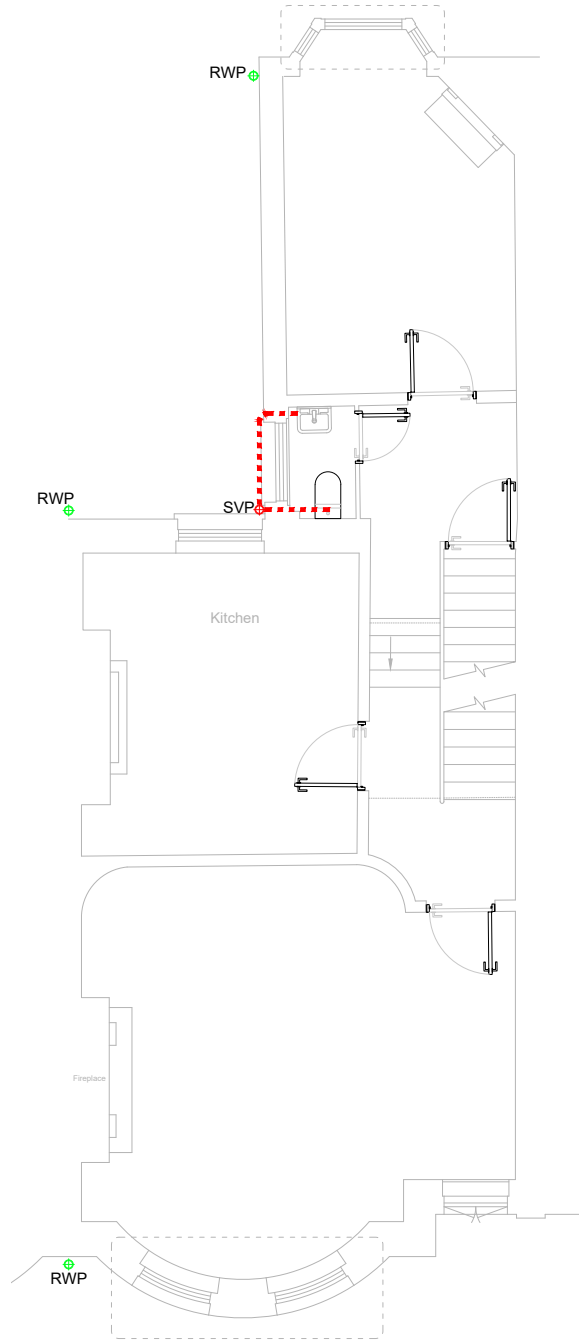

3 Plan. Proposed Drainage  
Scale 1:50 First

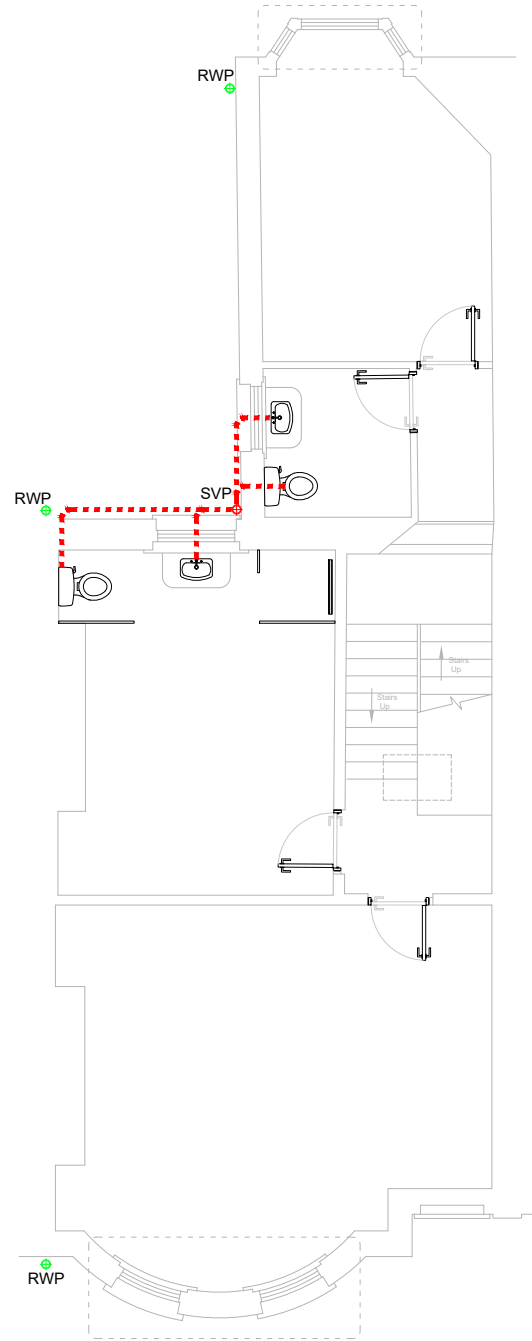

4 Plan. Proposed Drainage  
Scale 1:50 Second

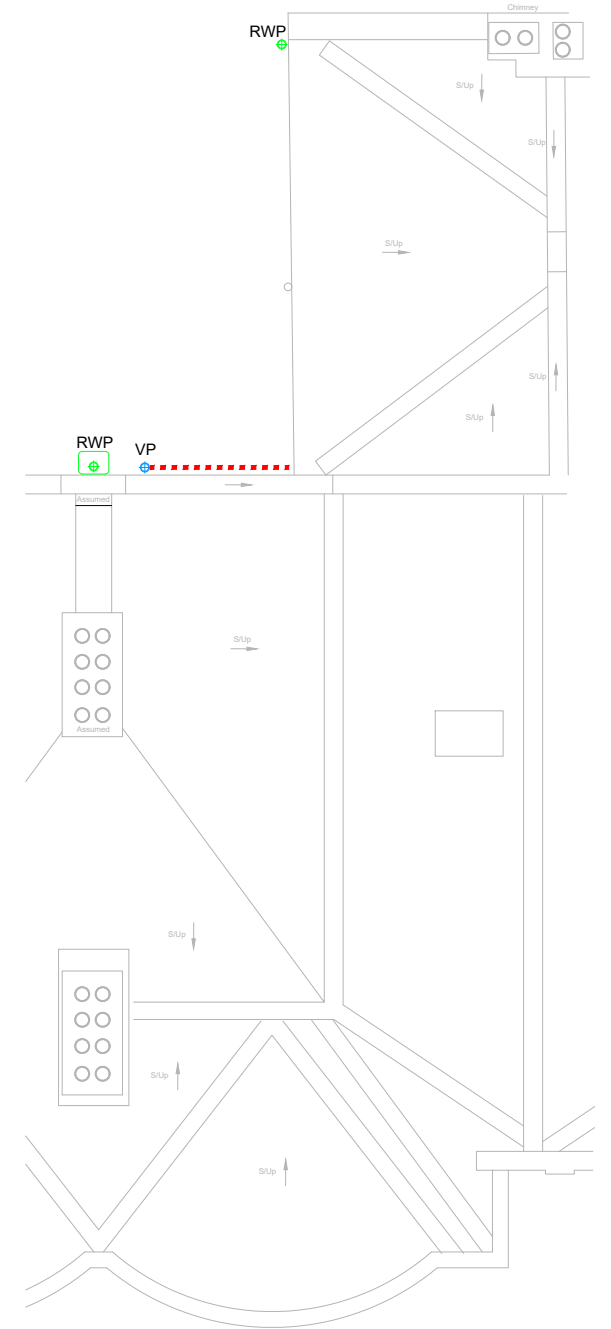

5 Plan. Proposed  
Scale 1:50 Roof

**Notes:**

Specialist M&E consultant to comment.

Manhole locations TBC

High level ducts

Low level ducts

SVP

SS (Stub Stack)

RWP

AOV

VP

Notes:  
M&E services engineer to comment

Rev	Date	Initial Issue	Comment
1	xx/02/21	Initial Issue	
2			
3			
4			
5			
6			
7			
8			
9			
10			

ISSUED FOR  
Building regs

This drawing is copyright of Yelo Architects Ltd. Do not scale from this drawing. Work to figured dimensions only. Dimensions to be taken on site prior to manufacture, fabrication or installation. Any discrepancies to be reported to Yelo Architects immediately.

**Yelo** Architects Ltd  
Mocatta House,  
Trafalgar Terrace Brighton  
BN1 4BG  
01273 608 444  
hello@yeloarchitects.com  
yeloarchitects.com  
@yeloarchitects

PROJECT  
YO435  
27 Lansdowne Place  
BN3 1FG  
DRAWING TITLE  
YO417 - 1800  
SCALE  
1:50 @ A1  
DATE  
11/02/21  
REV  
/