
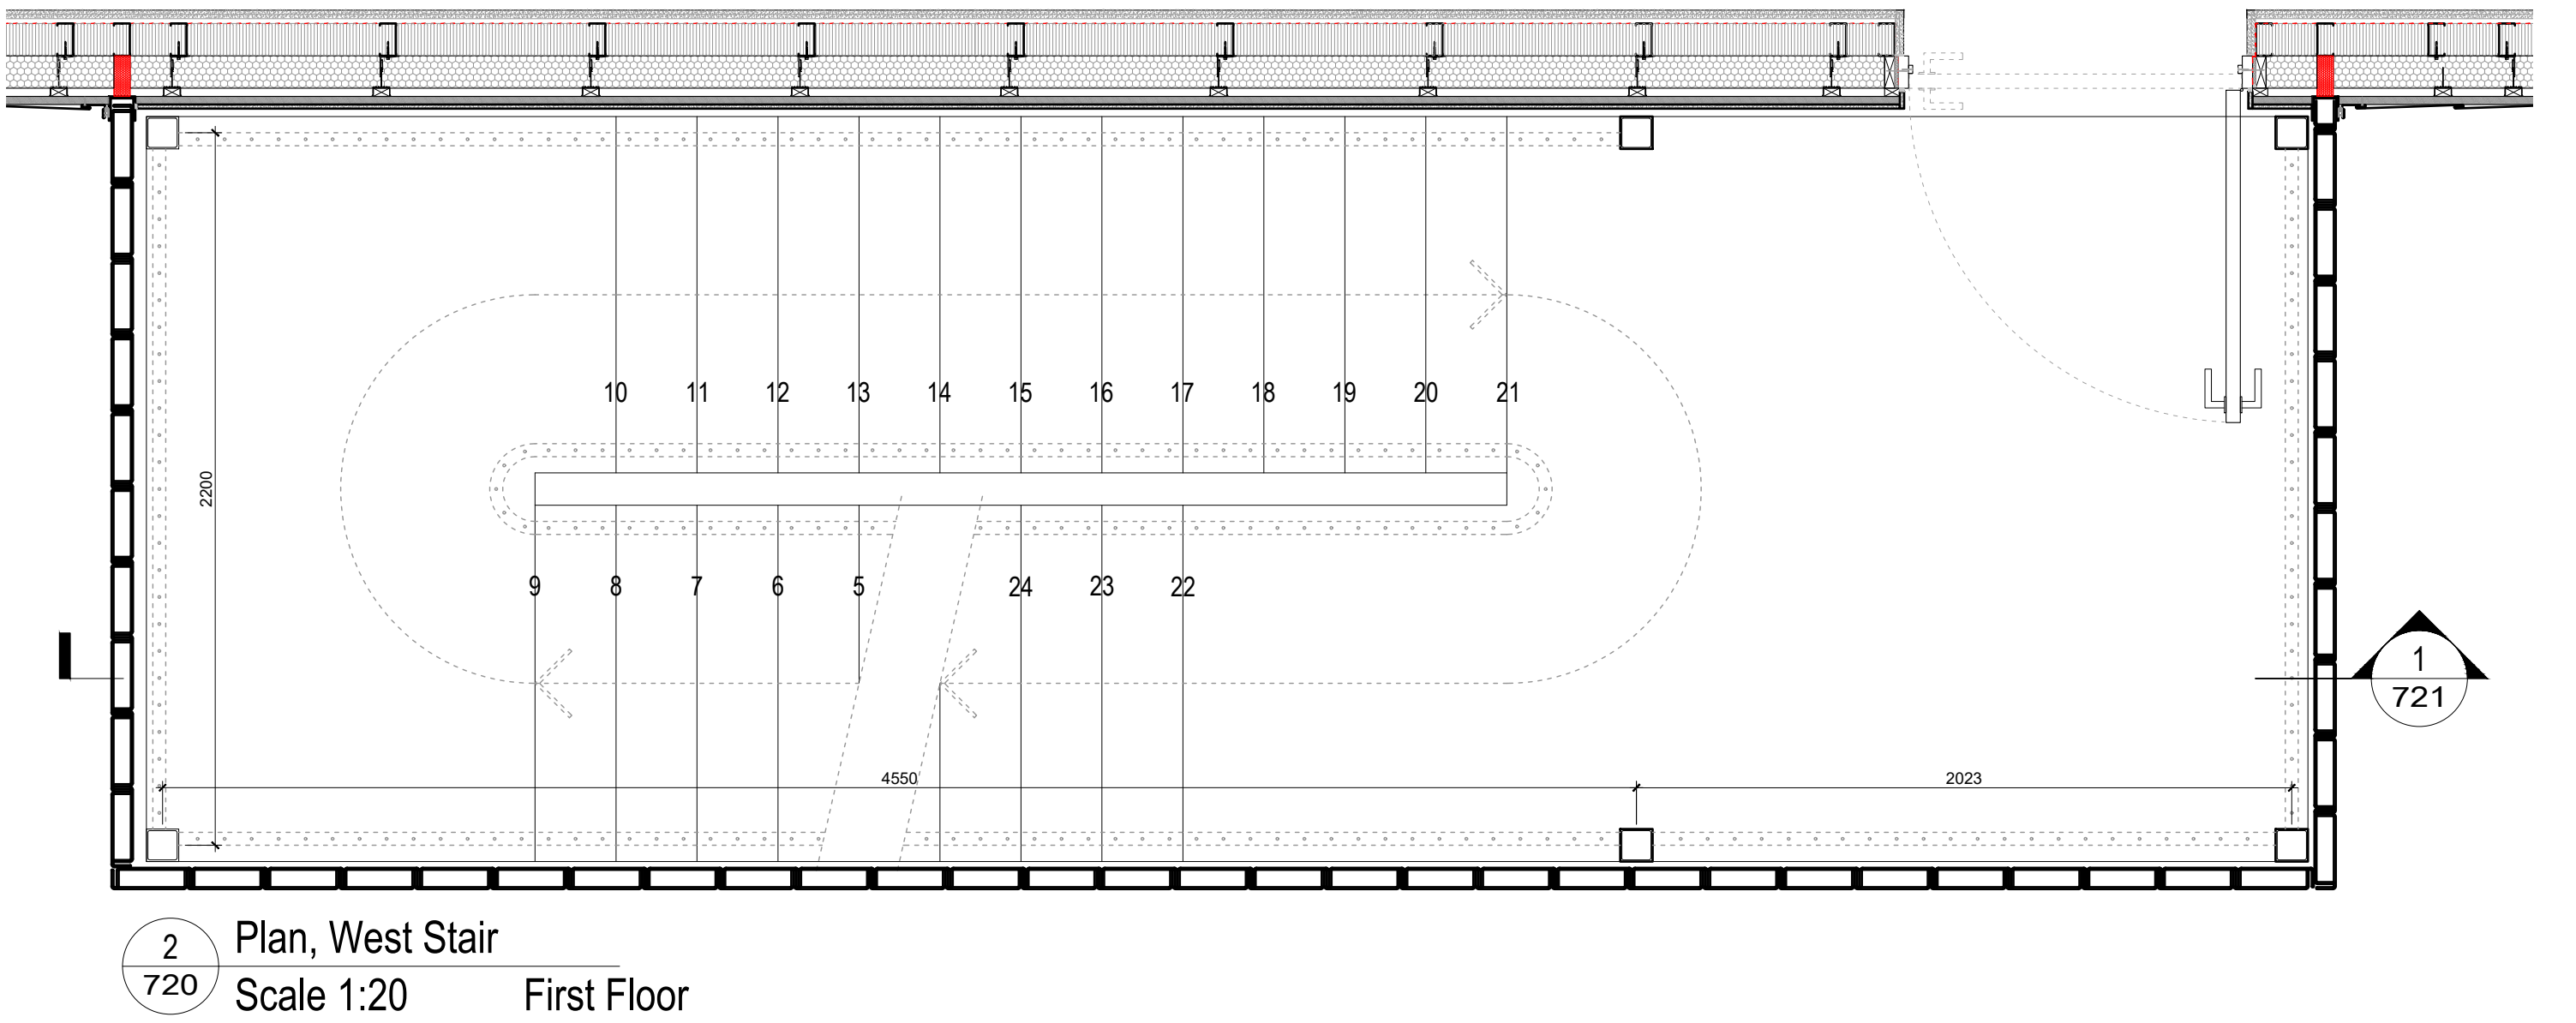
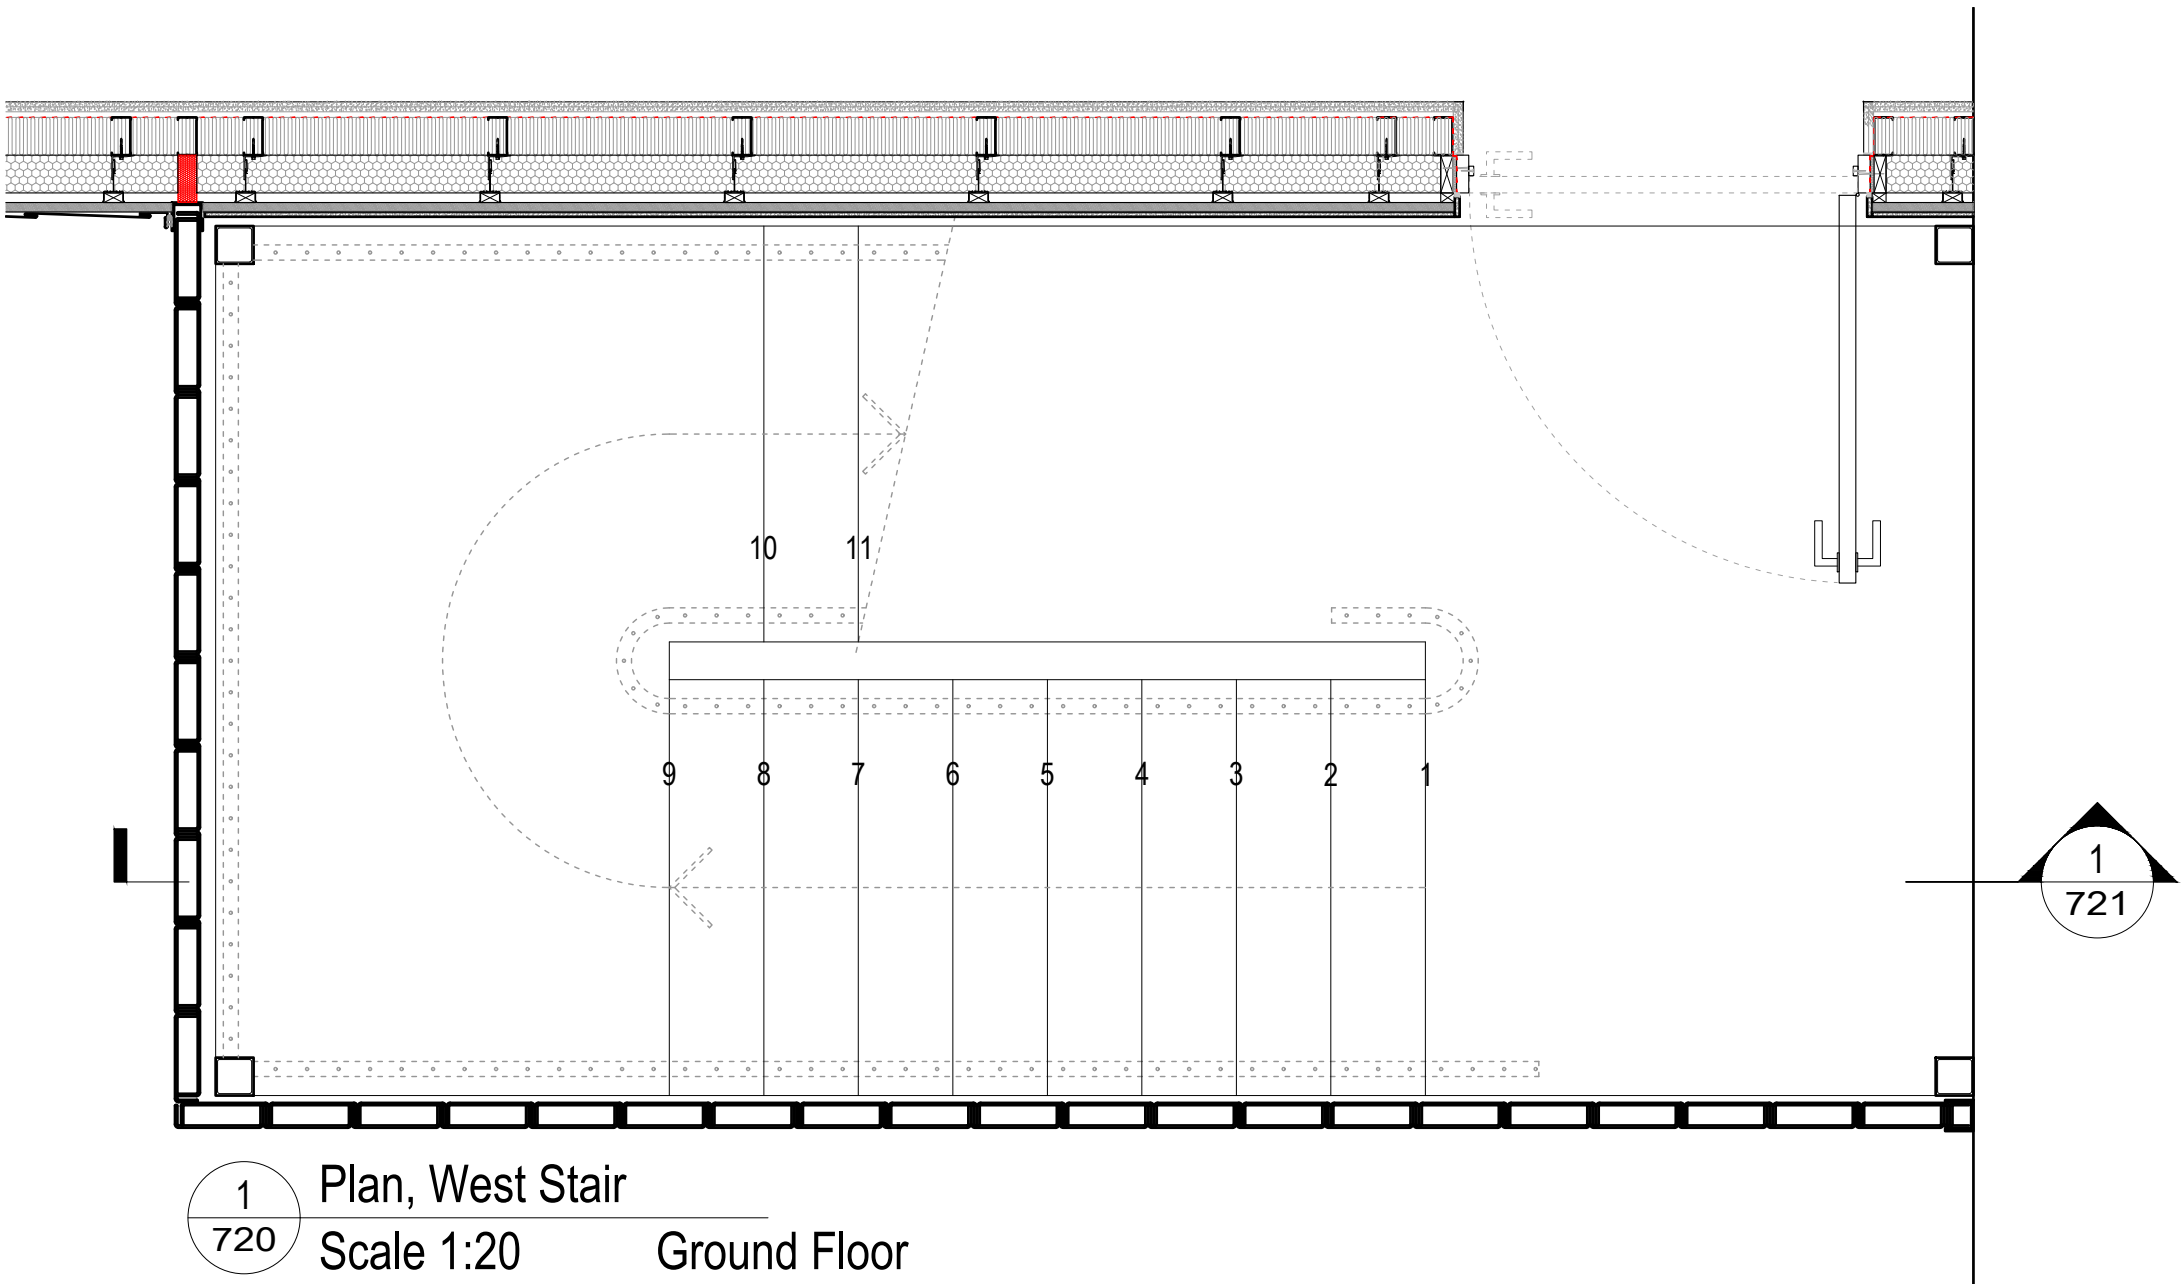
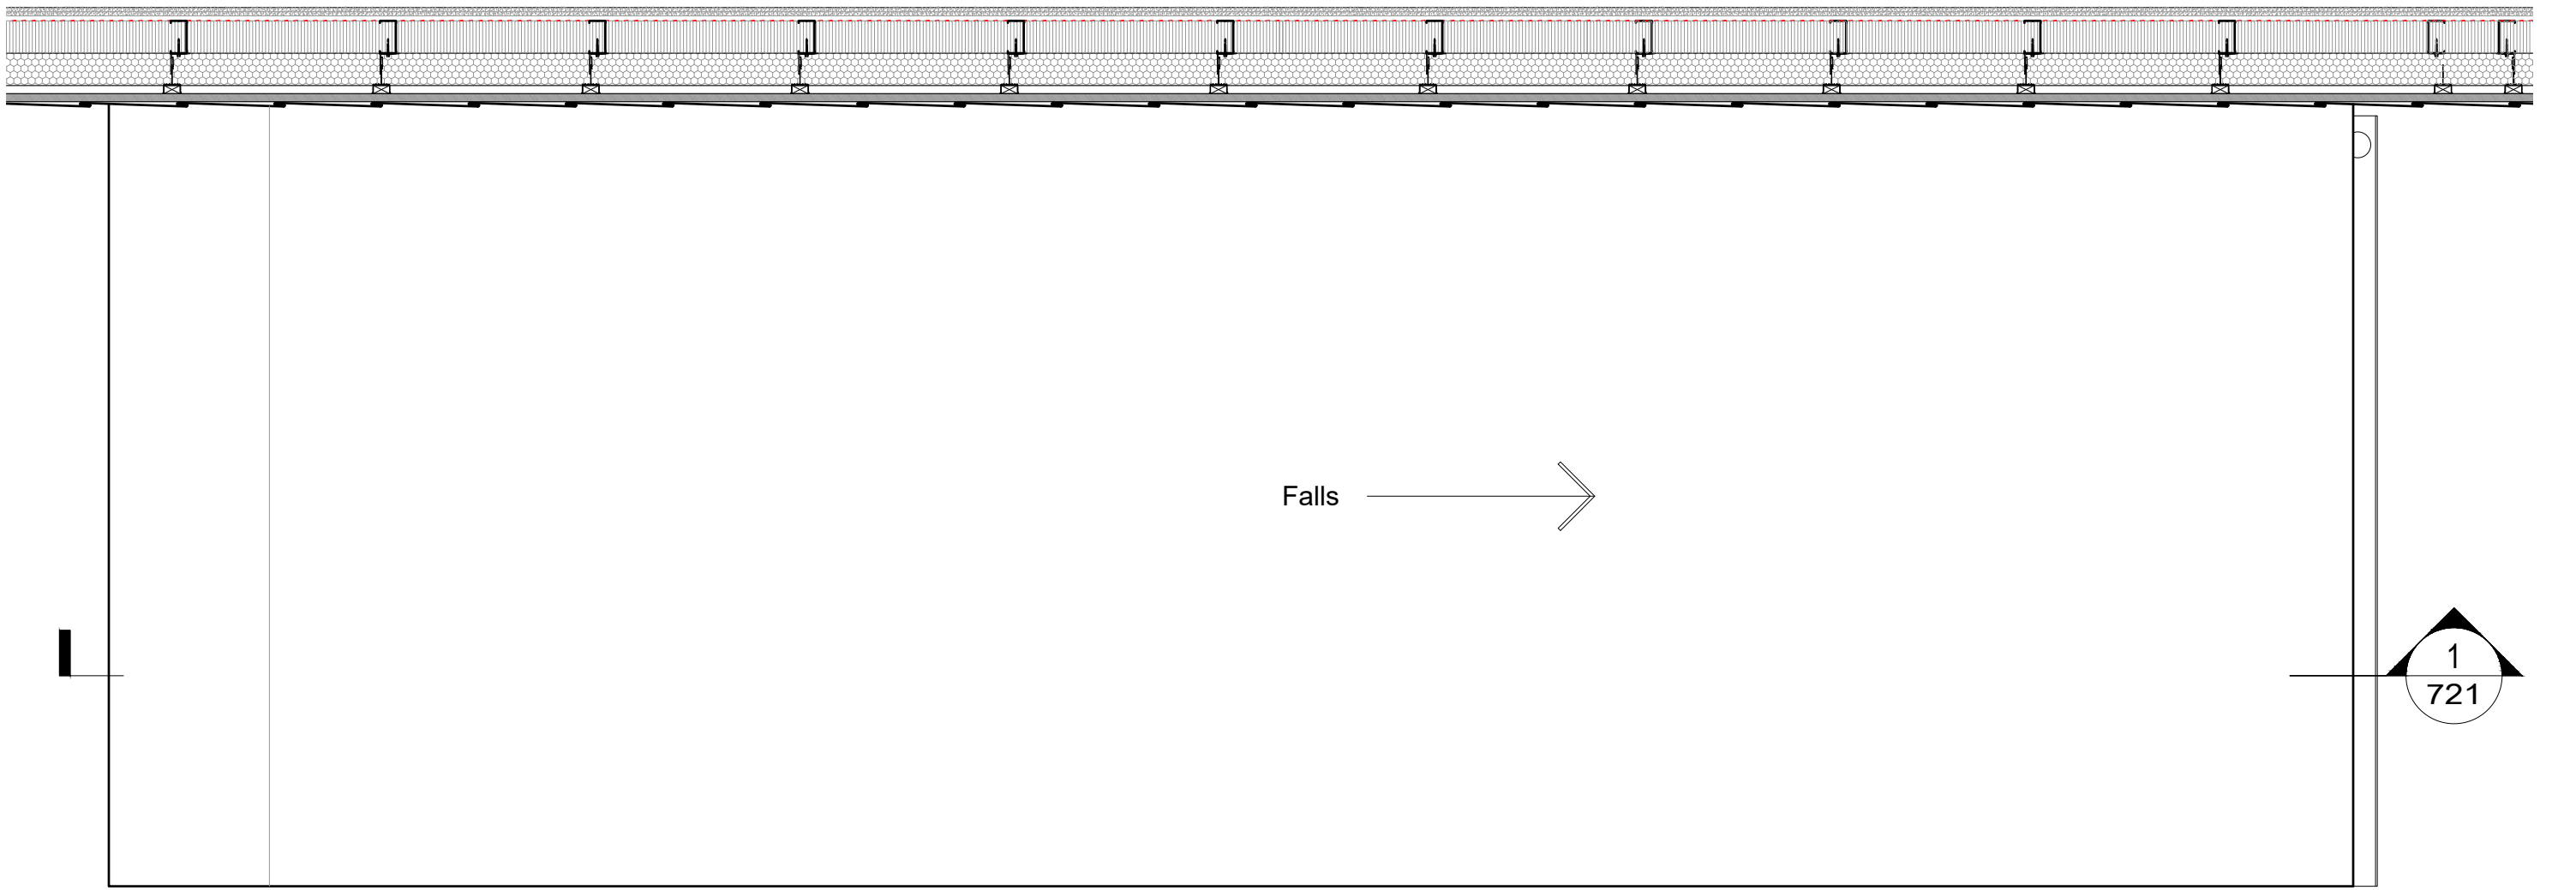


NOTE - Responsibility is not accepted for errors made by others in scaling from this drawing. All construction information should be taken from figured dimensions only

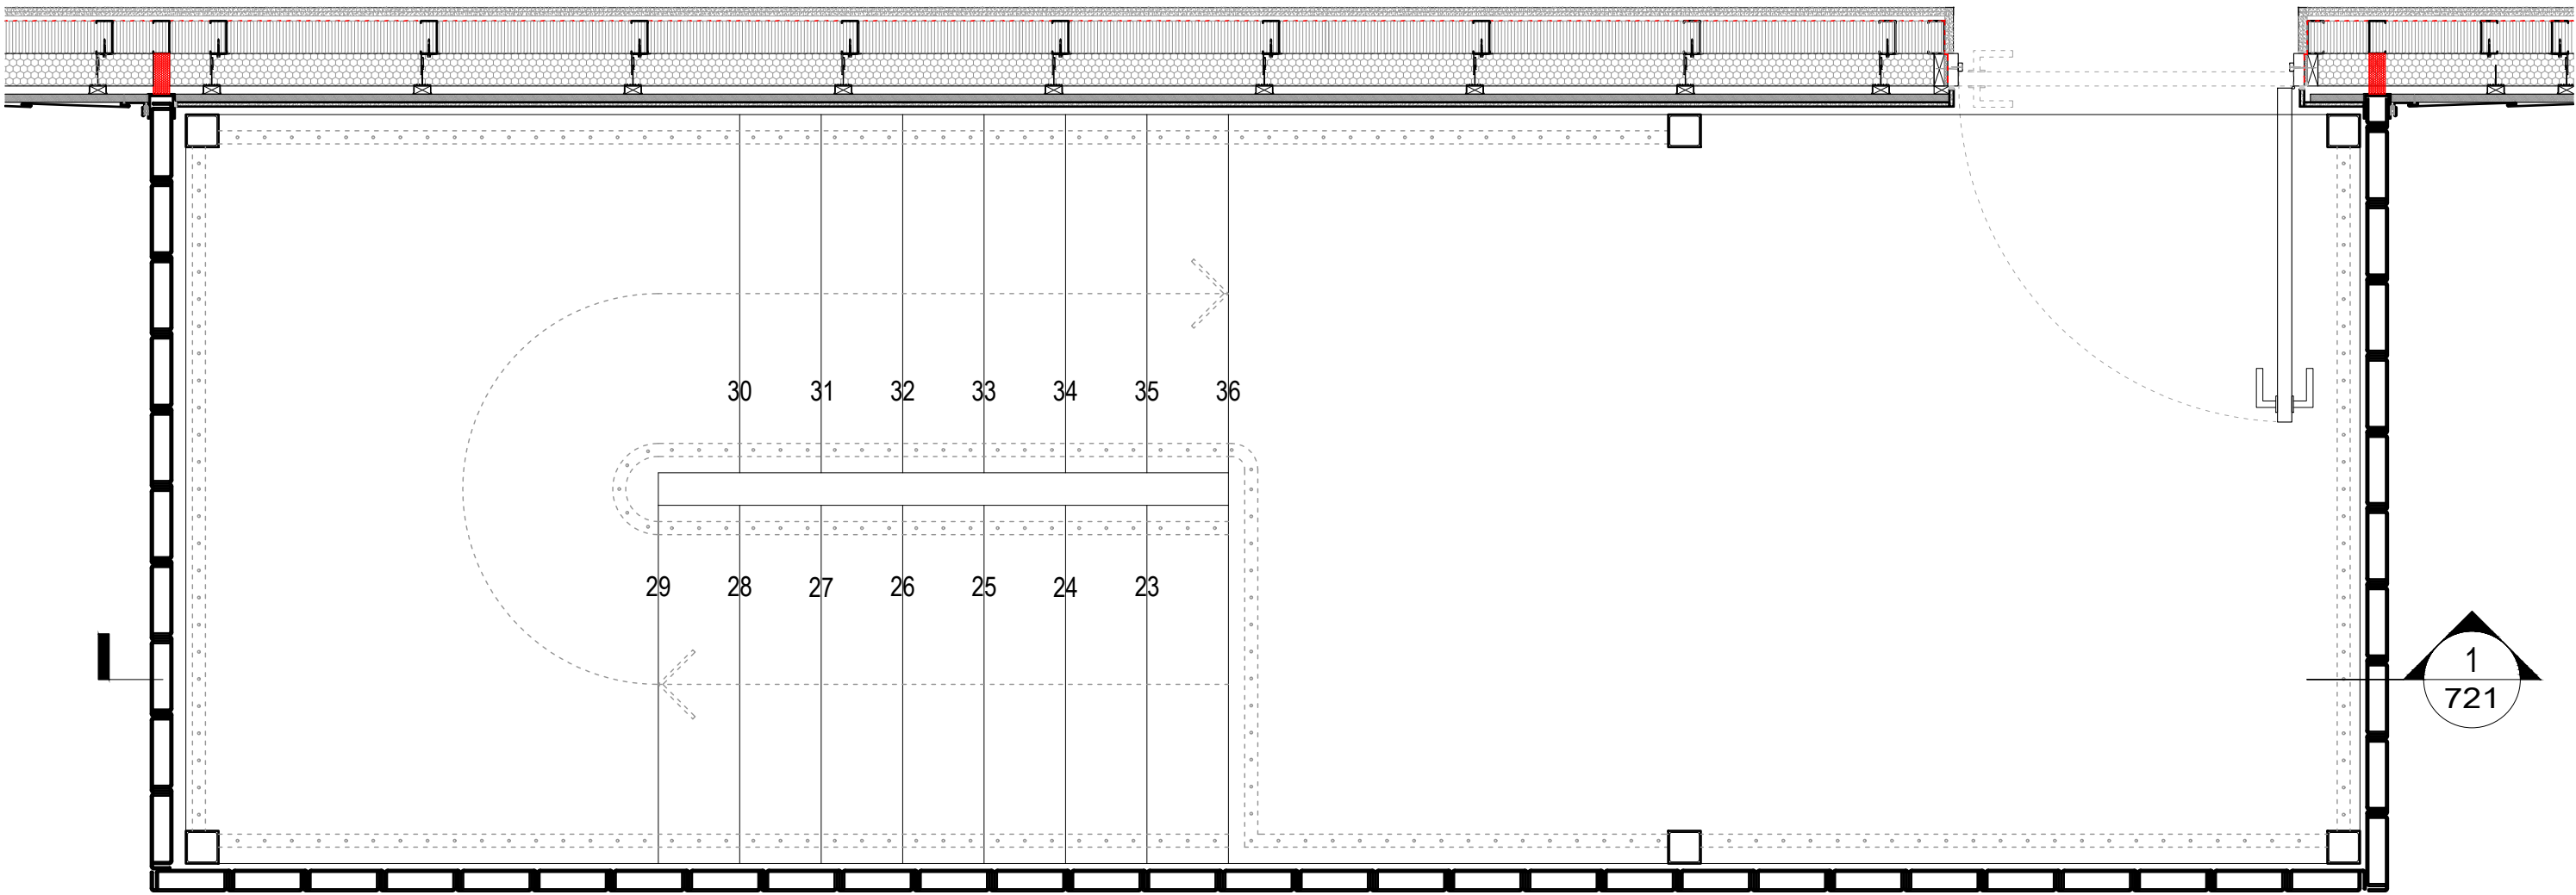

REVISIONS  
Rev / (04.12.19) Initial issue. SH.

kdp		
Basepoint Business Centre, Little High Street, Shoreham by Sea, West Sussex BN43 5EG +44 (0)1273 467518 www.kdpaine.co.uk		
CLIENT	JD WETHERSPOON PLC	
PROJECT	PUB NO: 530 THE COUNTY HOTEL ASHFORD	
DRAWING	WEST GLAZED STAIR O I	
SCALE	DATE	DRAWN
A1/1:20	OCT 2019	SH
PROJECT No	DRAWING No	REVISION
7294	T-720	/