

1
511




Section, South West Stair
Scale 1:20 -

Notes:
Provisional pending levels confirmation
Dimensions provisional pending strip out and
confirmation extant of existing retained structure.
SE to comment
Fire consultant to comment

1st FFL
+6,600

Gnd FFL
+3,310

Gnd FFL
00,000

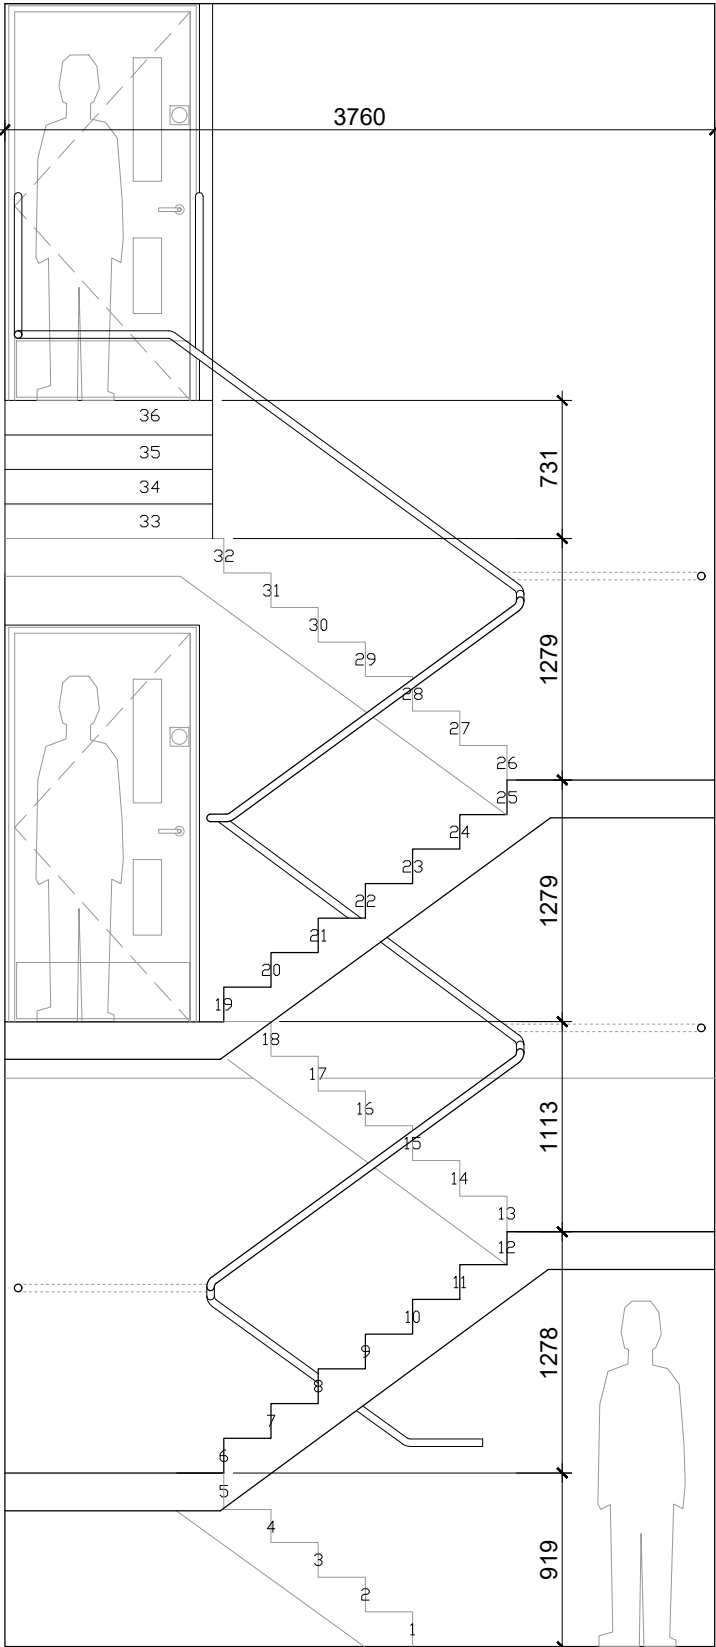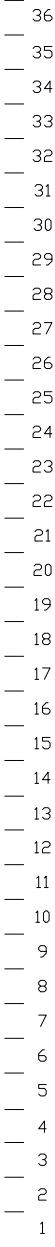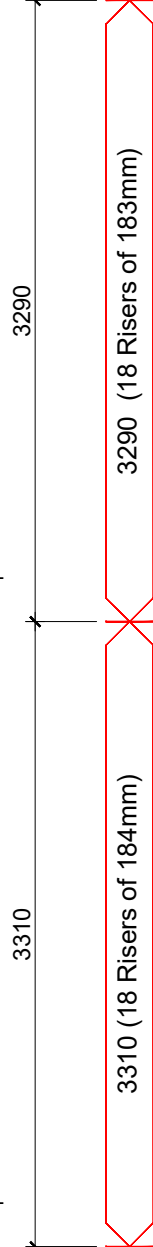

REVISIONS
Rev / (23.10.19) Initial issue. (SH)

TENDER ISSUE

kdpa

Basepoint Business Centre, Little High Street,
Shoreham by Sea, West Sussex BN43 5EG
+44 (0)1273 467518 www.kdpaine.co.uk

CLIENT	JD WETHERSPOON PLC	
PROJECT	PUB NO: 6682 THE PEN COB PWLLHELI	
DRAWING	SOUTH WEST STAIR SECTION	
SCALE	DATE	DRAWN
A1/1:20	OCT 2019	SH
PROJECT No	DRAWING No	REVISION
7147	T-511	/