

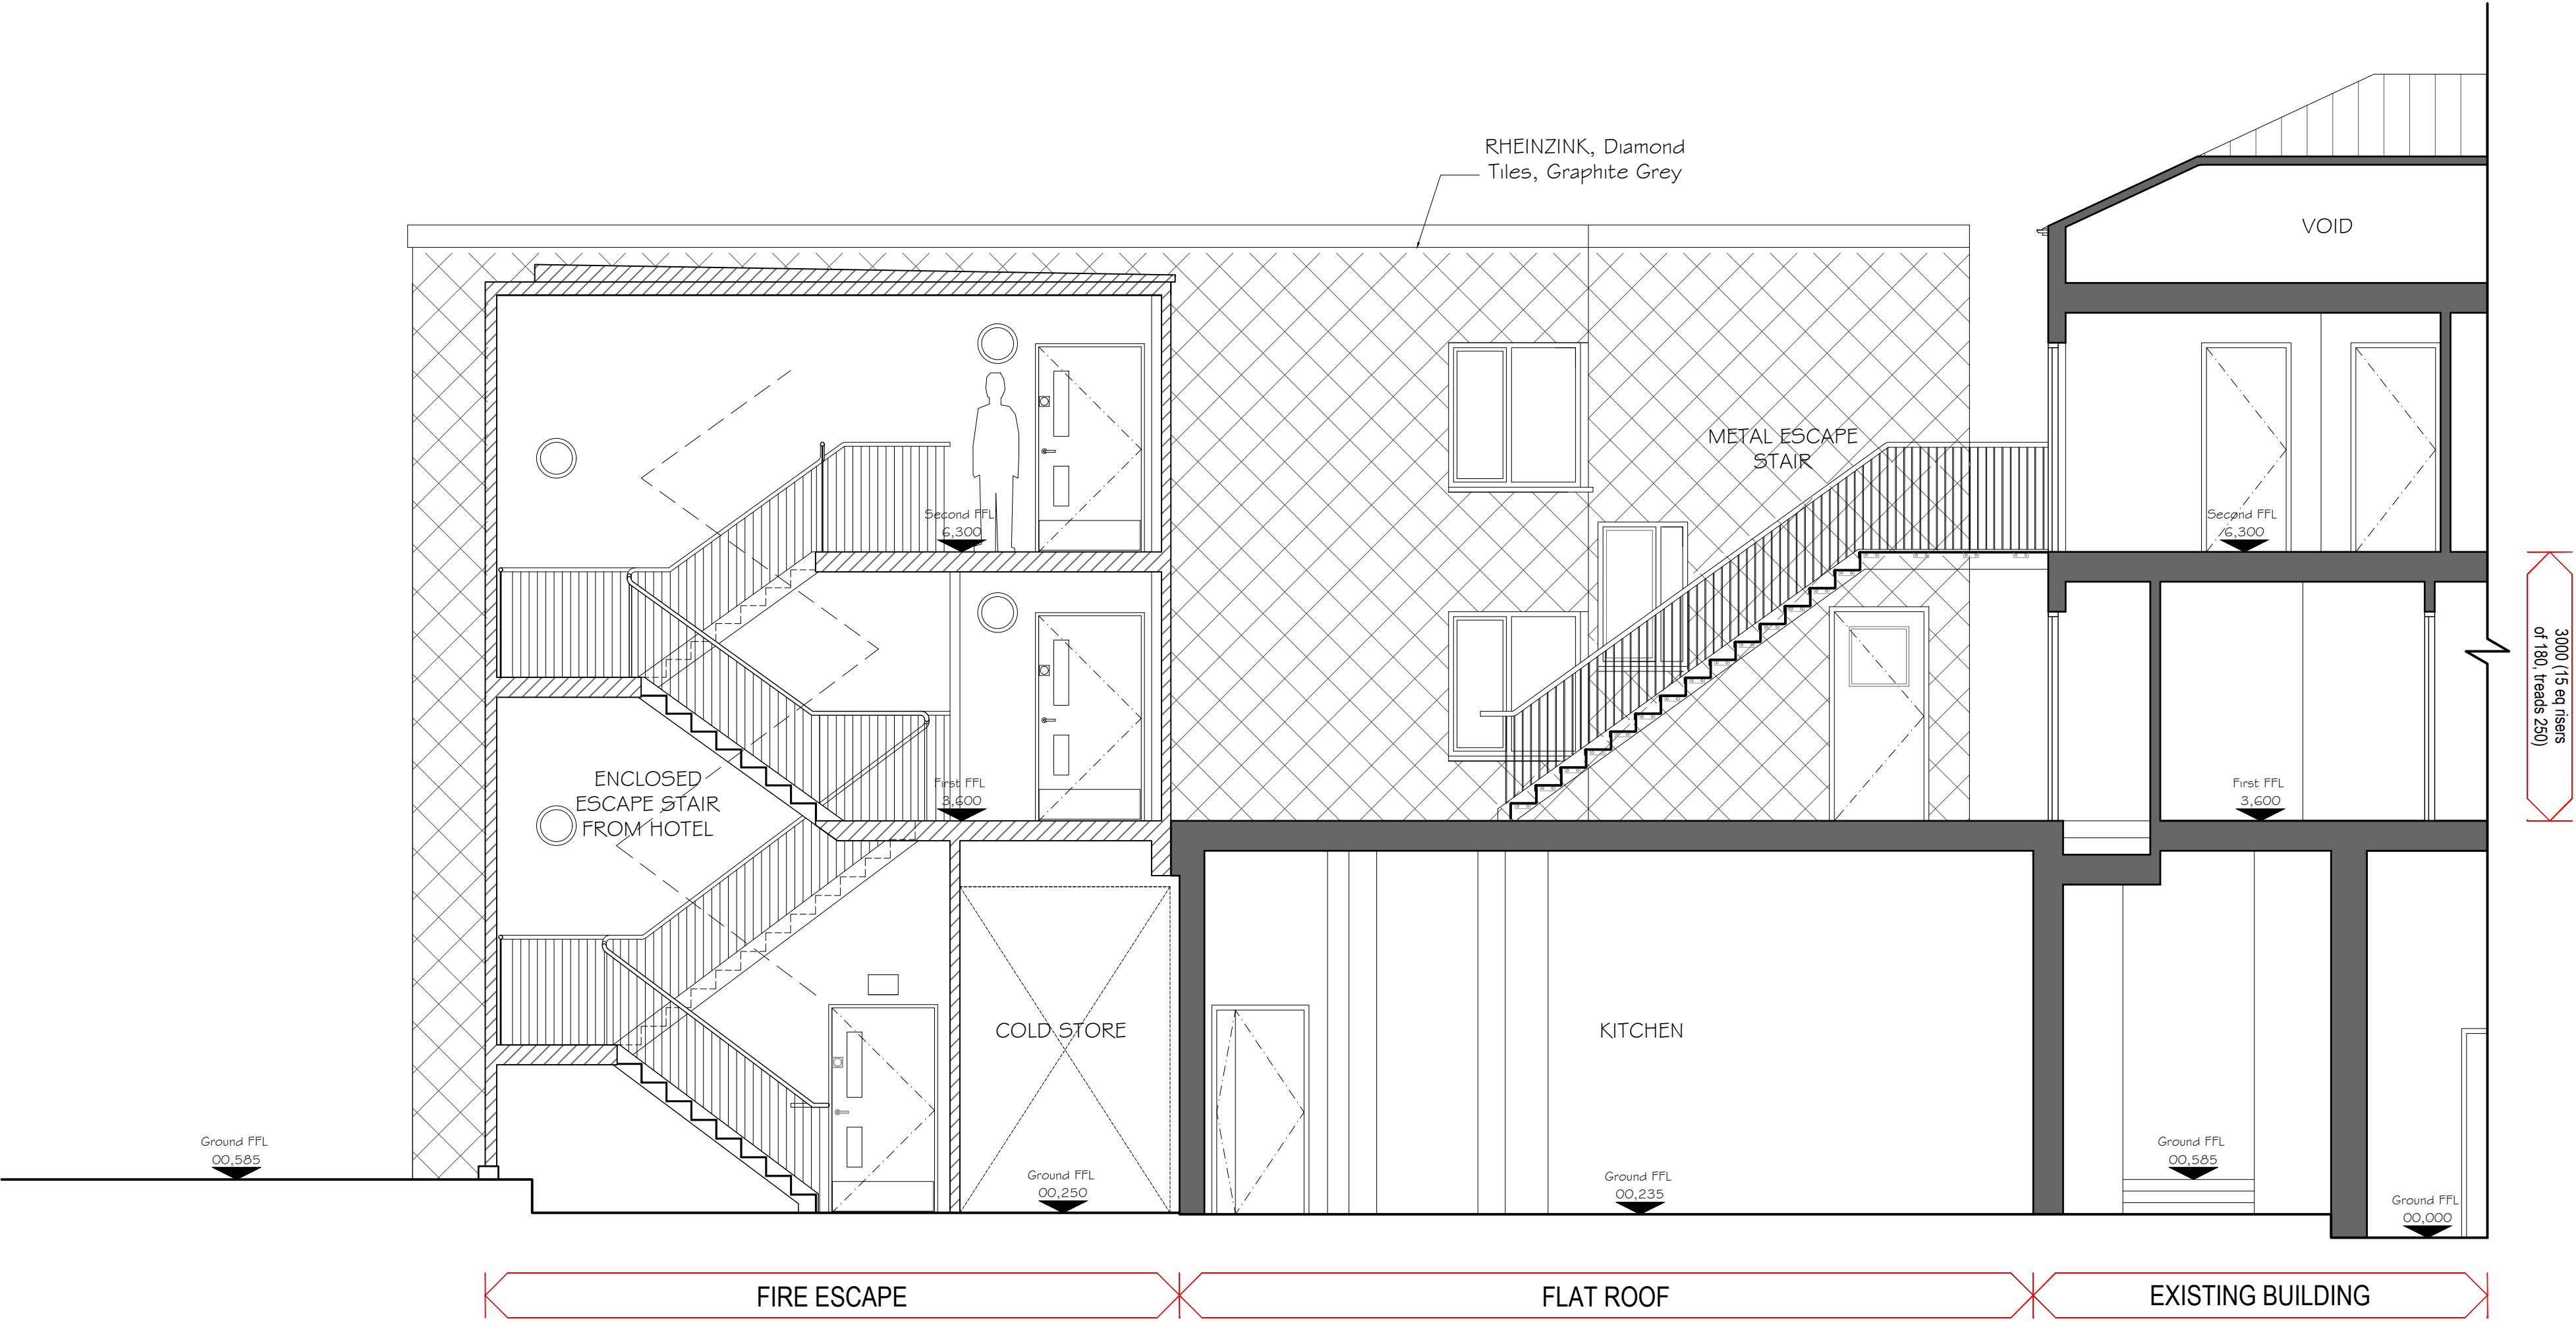


NOTE - Responsibility is not accepted for errors made by others in scaling from this drawing. All construction information should be taken from figured dimensions only

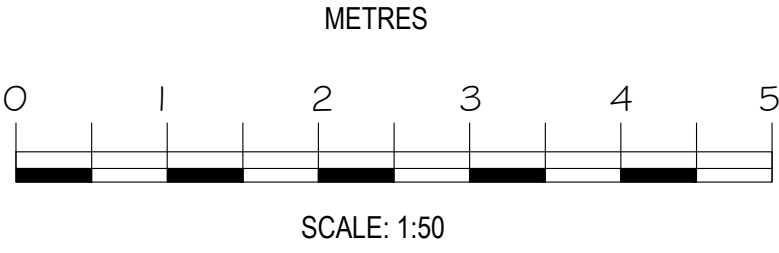

PROPOSED SECTION B-B

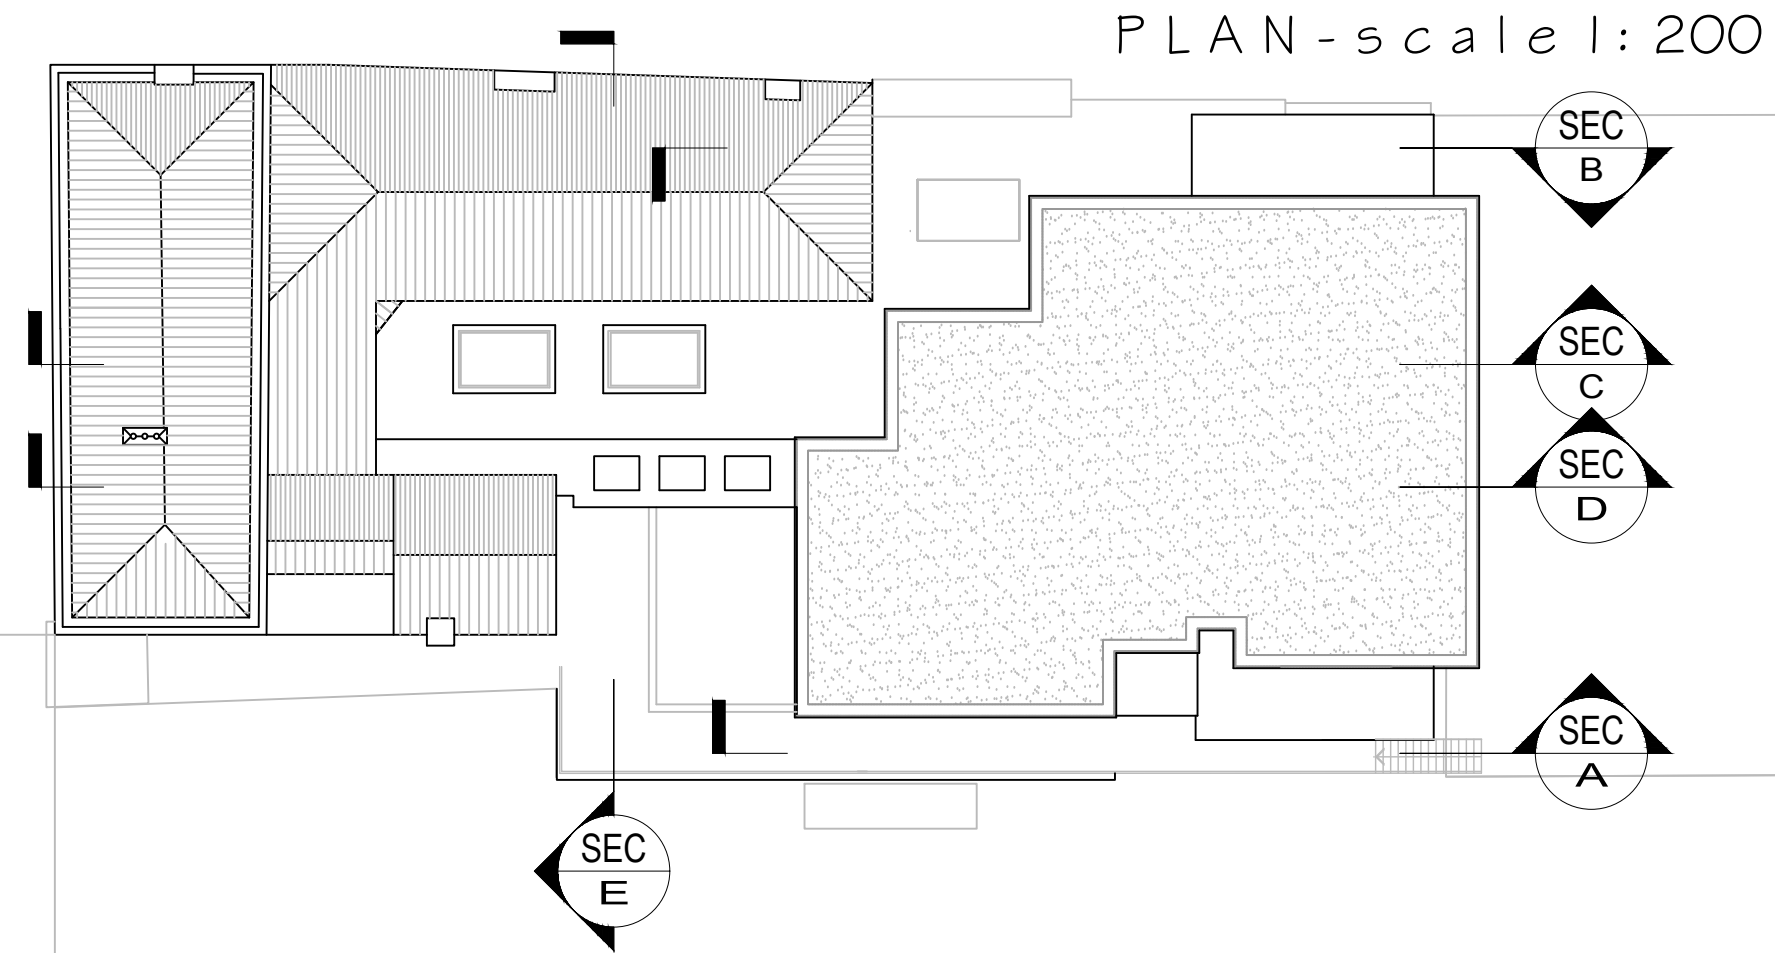

REVISIONS		
Rev / (15.11.19) Initial issue. (SH)		
Basepoint Business Centre, Little High Street, Shoreham by Sea, West Sussex BN43 5EG +44 (0)1273 467518 www.kdpaine.co.uk		
CLIENT	JD WETHERSPOON PLC	
PROJECT	PUB NO: 530 THE COUNTY HOTEL ASHFORD	
DRAWING	PROPOSED SECTIONS B-B (CONDITION 3.4 Listed Building Consent)	
SCALE	DATE	DRAWN
A1/1:50	SEPT 2019	LFC
PROJECT No	DRAWING No	REVISION
7294	C-502	/