


This drawing is copyright © of Yelo Architects Limited
Do not scale from this drawing. Work to figured dimensions only.
Dimensions to be taken on site prior to manufacture, fabrication or installation.
Any discrepancies to be reported to Yelo Architects immediately.

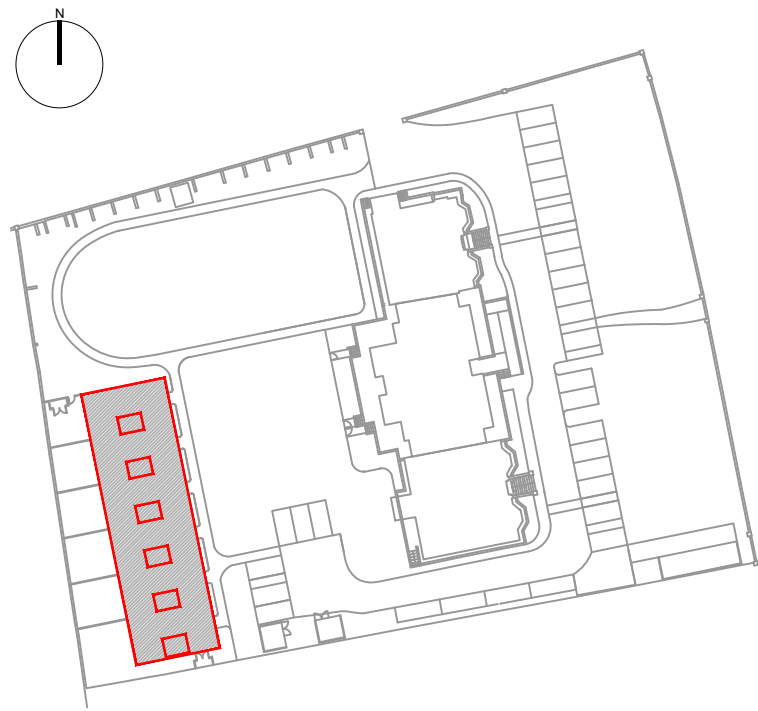

ISSUED FOR
Construction

Rev	Date	Description
C2	20.07.18	All redrawn and re set out as per client instruction.
C1	31.05.18	Client comments responded to.

Yelo Architects Ltd
Olivier House,
18 Marine Parade,
Brighton
BN2 1TL
T 01273 608 444
E hello@yeloarchitects.com
W yeloarchitects.com
Twitter @yeloarchitects

PROJECT Y0116
Clermont Road
HOUSES
Roof Details General
DRAWING NO Y0116-H-4070
SCALE 1:20 @ A1
DATE 01/02/18
REV C2