




ROOF OPTION 1
DURBAR
SHEET ROOF

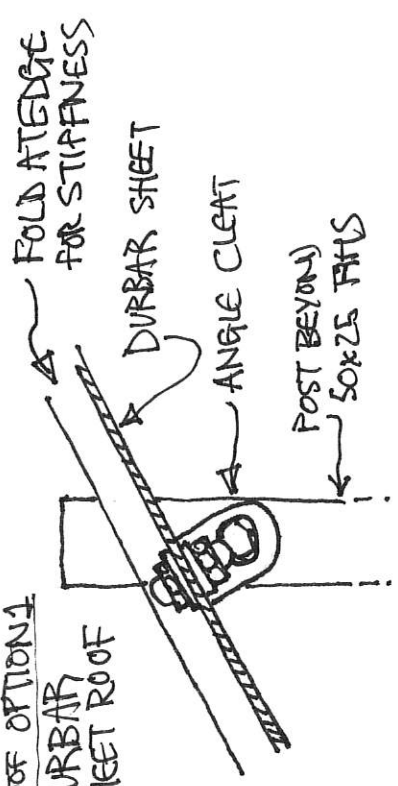

ROOF OPTION 2
GLASS
CANOPY

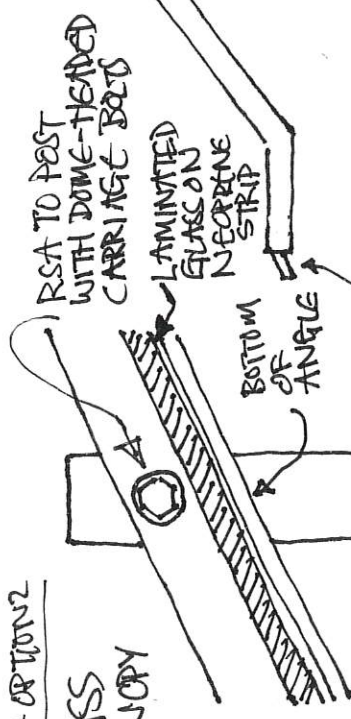


ROOF OPTION 3
KINGSPAN
COMPOSITE
TYPE ROOF
DECK

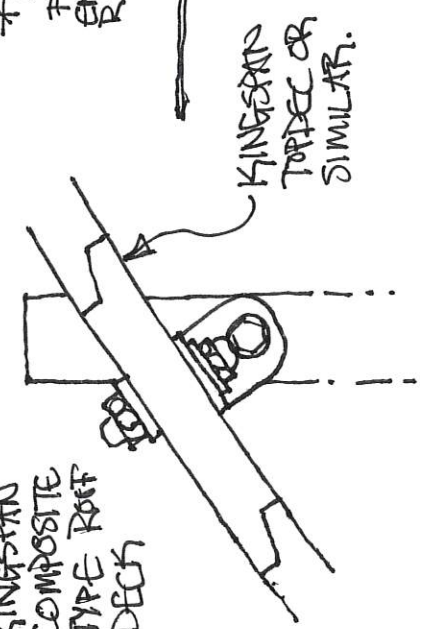

SEE TO COMMENT
SH-KIDPA
26-02-19.

CANOPY, SEE
3 OPTIONS

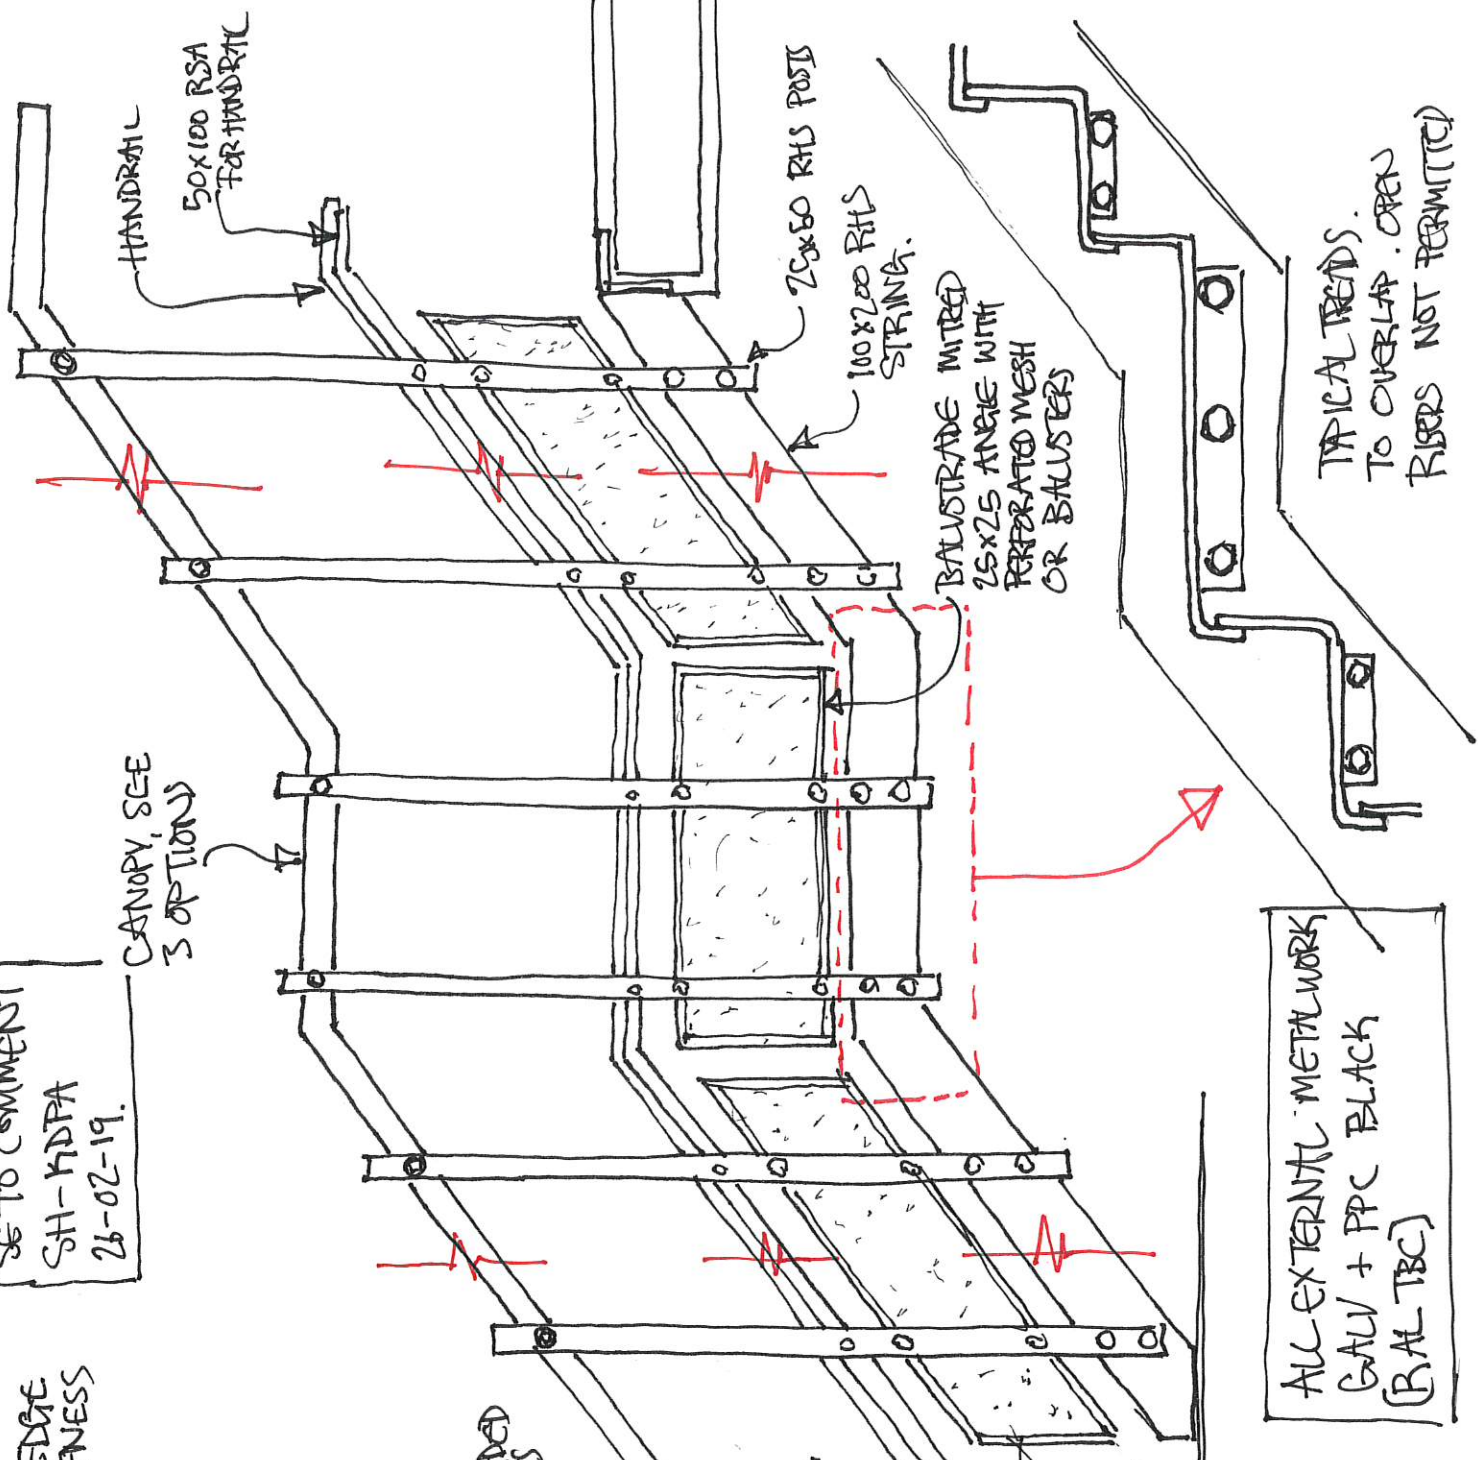


ALL EXTERNAL METALWORK
GALV + PPC BLACK
(RAL TBC)

TYPICAL TRENDS.
TO OVERLAP. OPEN
RISERS NOT PERMITTED

ALL EXT STEEL GALV AND PFC TO RAL-TBC

LAMINATED GLASS SILICONE JOINT.

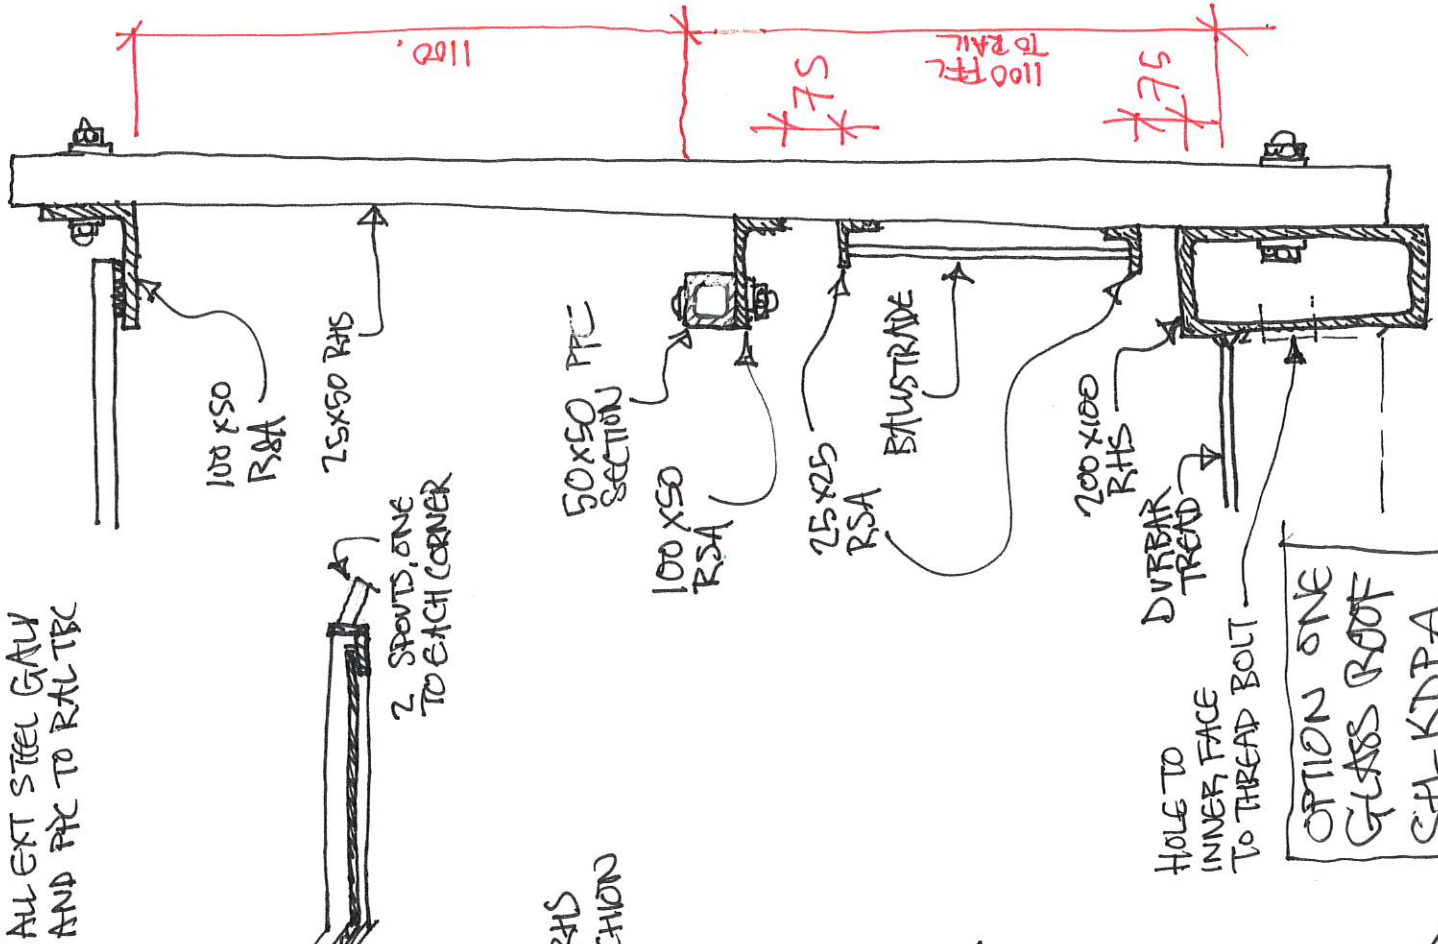

OPTION ONE
GLASS ROOF
SHT-KDPA
25-02-19

HOLE TO INNER FACE TO THREAD BOLT

DURBAR TREAD


BAUSTRIDE

15x50 RHS STANCHION

HANDRAIL

50x200x25 TEXTURED DURBAR

100x200 RHS

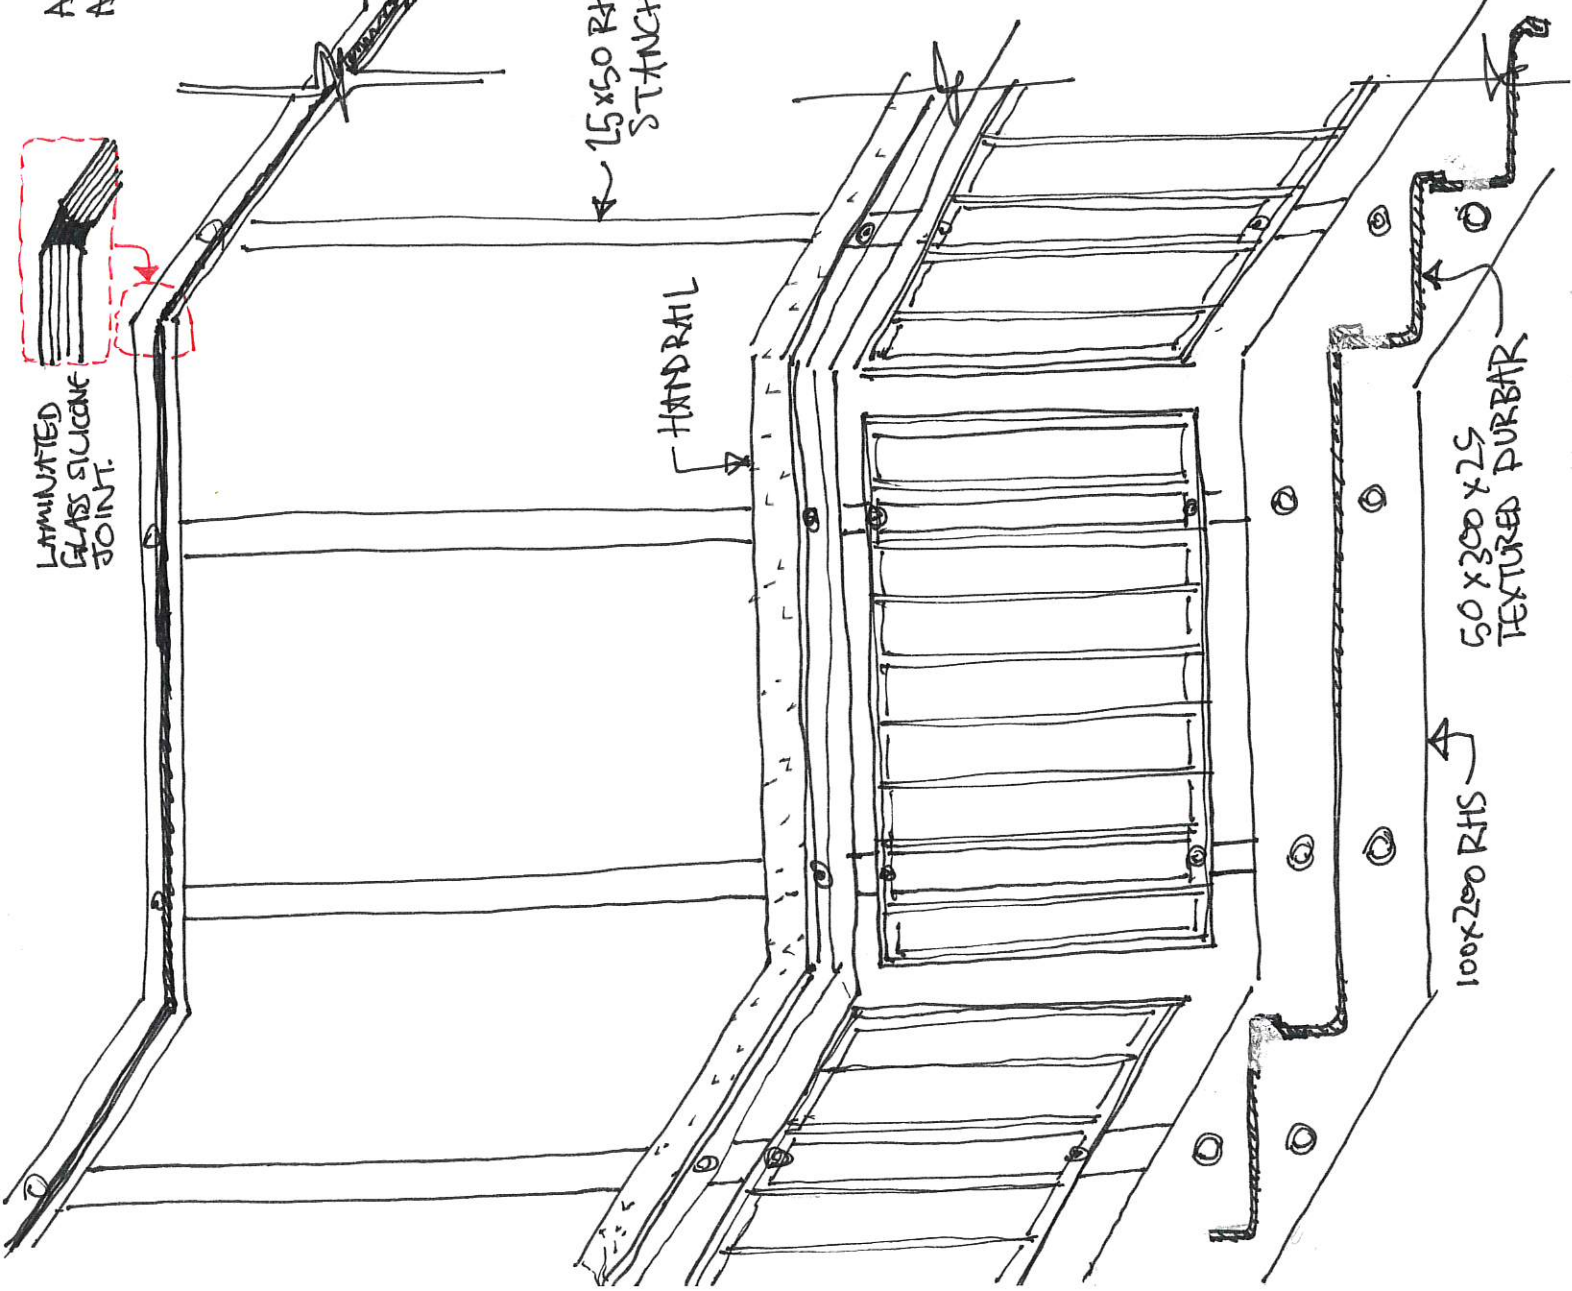

SKETCH
SH-KDPA
26-02-19

R
1

8.34

2200

2200

POSTS @
800 EQ
C/C

3.71

FFL

FFL



W