



NOTE - Responsibility is not accepted for errors made by others in scaling from this drawing. All construction information should be taken from figured dimensions only

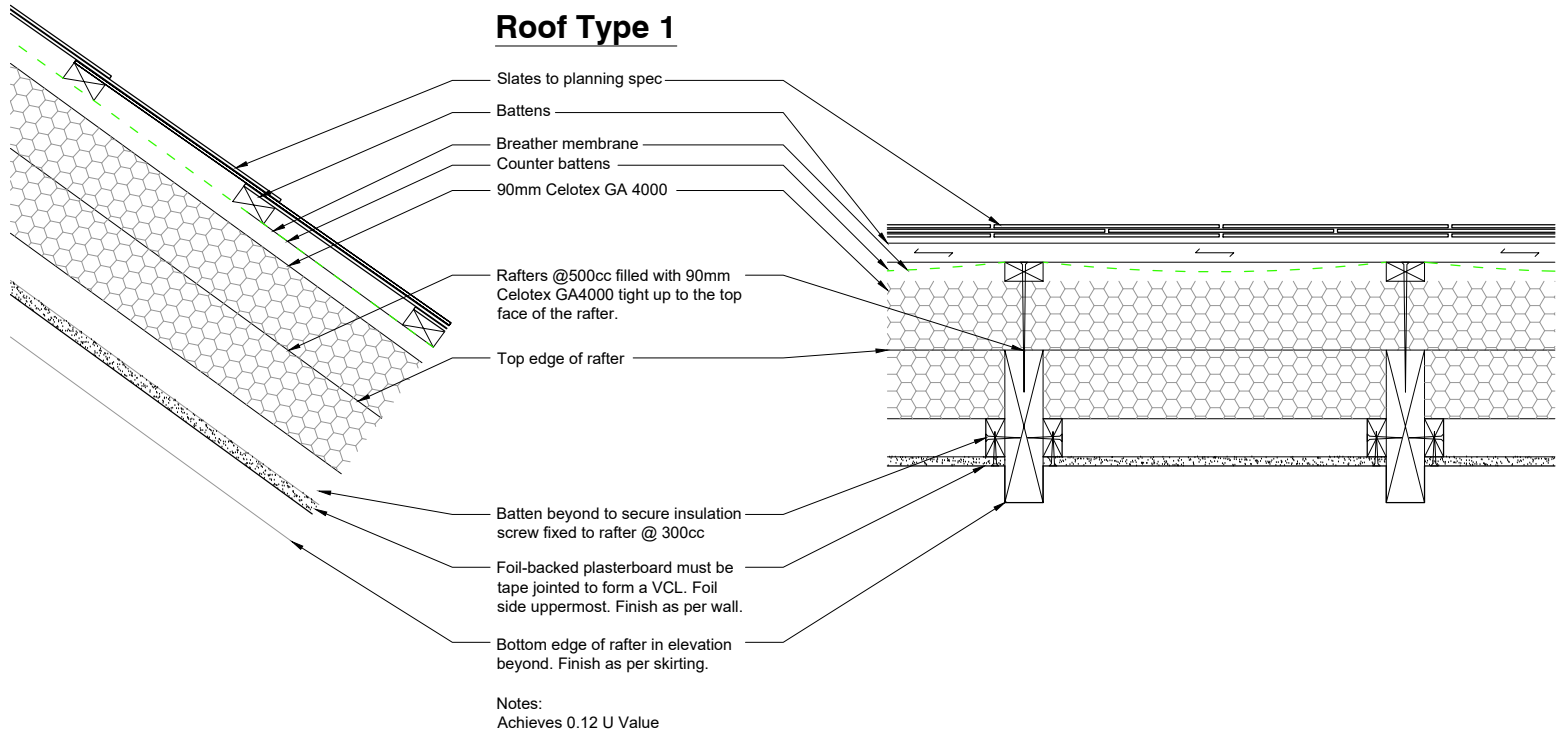

Roof Type 2 (Location TBC)

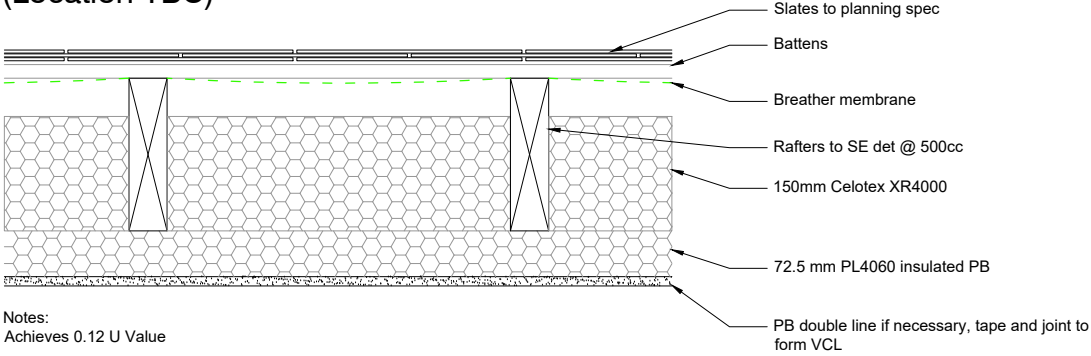

TENDER ISSUE

REVISIONS
Rev - (17.01.20)

kdpa

Basepoint Business Centre, Little High Street,
Shoreham by Sea, West Sussex BN43 5EG
+44 (0)1273 467518 www.kdpaine.co.uk

CLIENT	JD WETHERSPOON PLC		
PROJECT	PUB NO: 7321 THE GRAPE & GRAIN CRYSTAL PALACE		
DRAWING	FLOOR & ROOF TYPES 03		

SCALE	DATE	DRAWN
A1/1:5	DEC 2019	SH
PROJECT No	DRAWING No	REVISION
7068	T-782	/