




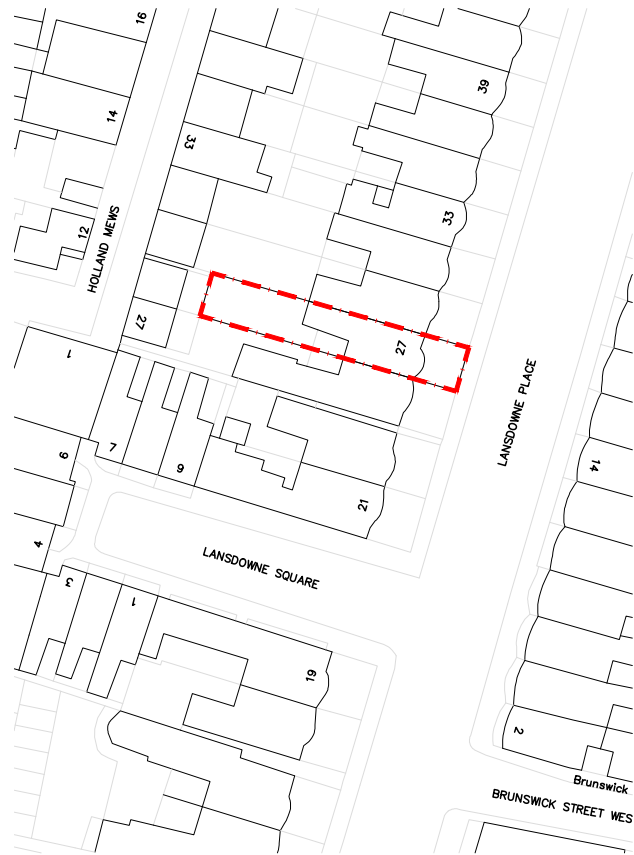

1
190
Location Plan
Scale 1:500 OS Plan



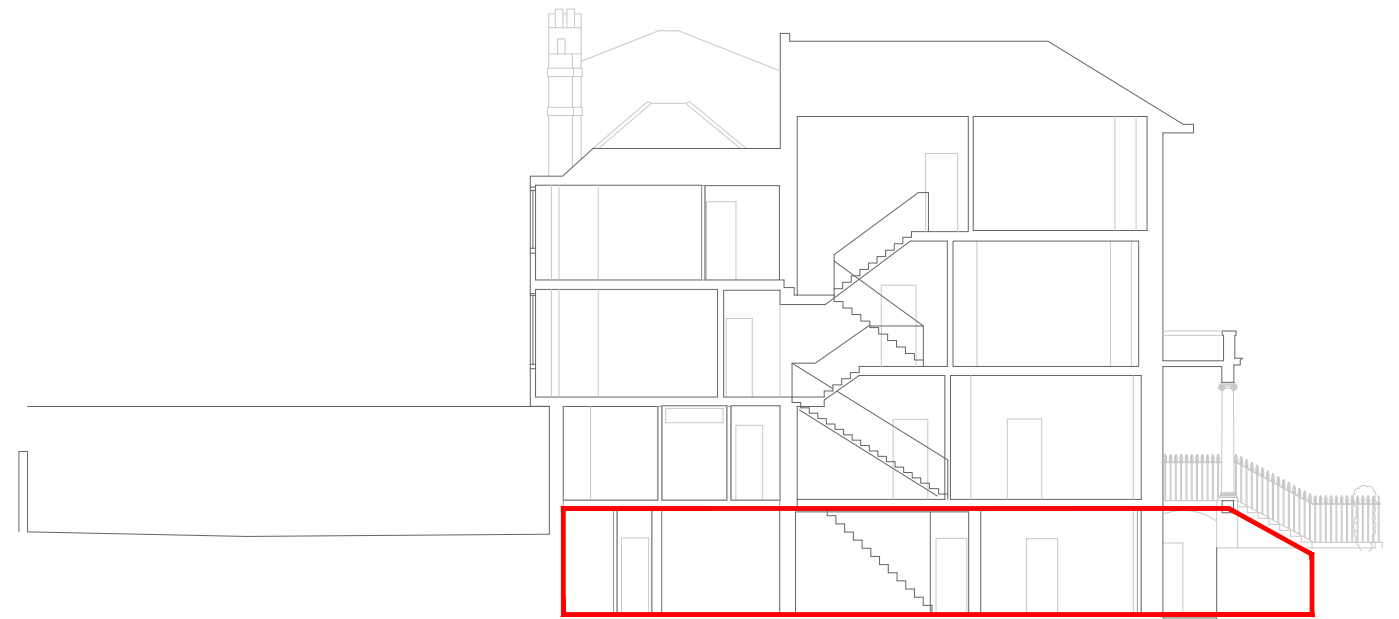


2
190
Section. Lower Ground Floor Flat
Scale 1:100 Conveyance Drawing

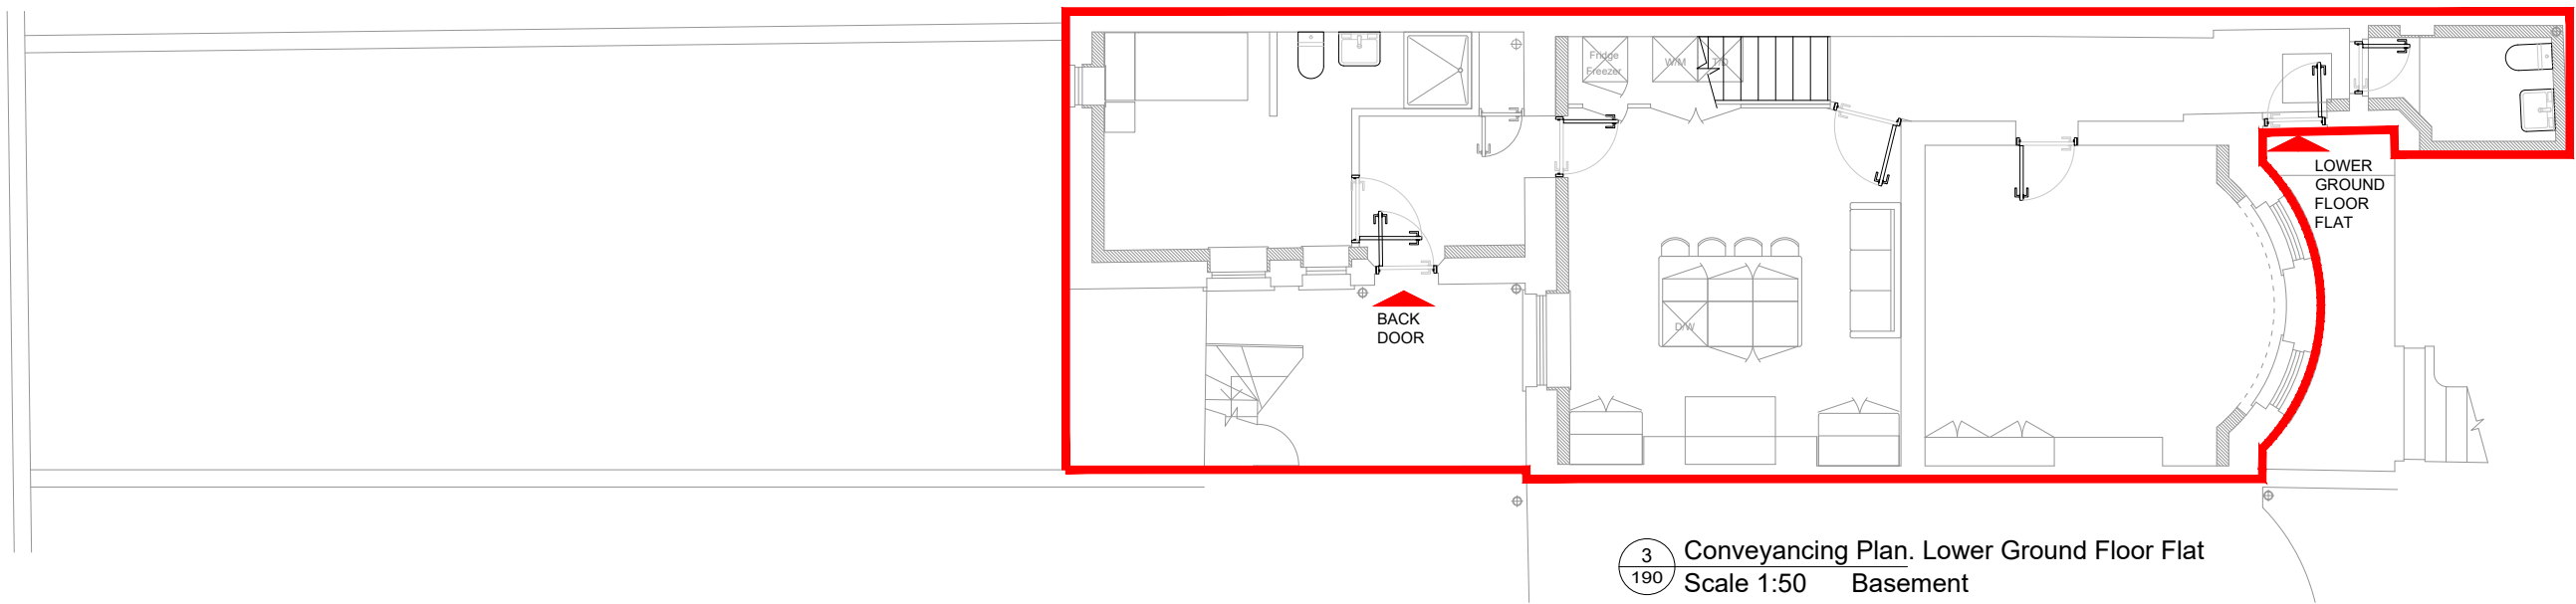

3
190
Conveyancing Plan. Lower Ground Floor Flat
Scale 1:50 Basement

Note: This drawing is set up A1 format.
Scale accordingly if printing at A3.

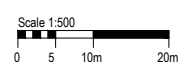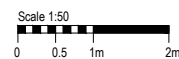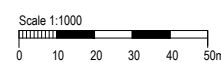

Rev	Date	Initial Issue	Comment
/	xx.02.21	Initial Issue	

ISSUED FOR
CONVEYANCING

This drawing is copyright of Yelo Architects Ltd. Do not scale from this drawing. Work to figured dimensions only. Dimensions to be taken on site prior to manufacture, fabrication or installation. Any discrepancies to be reported to Yelo Architects immediately.

Yelo Architects Ltd
Mocatta House,
Trafalgar Terrace Brighton
BN1 4BG
01273 608 444
hello@yeloarchitects.com
yeloarchitects.com
@yeloarchitects

PROJECT
Y0435
27 Lansdowne Place
BN3 1FG
Conveyancing Plans
Lower Ground Floor Flat
YO417 - 0190
1:500, 100 & 50 @ A1
(Half @ A3)
02/03/21
/

DRAWING TITLE
Y0417 - 0190
Lower Ground Floor Flat

DRAWING NO
SCALE
1:500, 100 & 50 @ A1
(Half @ A3)
02/03/21
/

DATE
REV