






C Section. Proposed. Light Well
P-200 Scale 1:50 Looking South

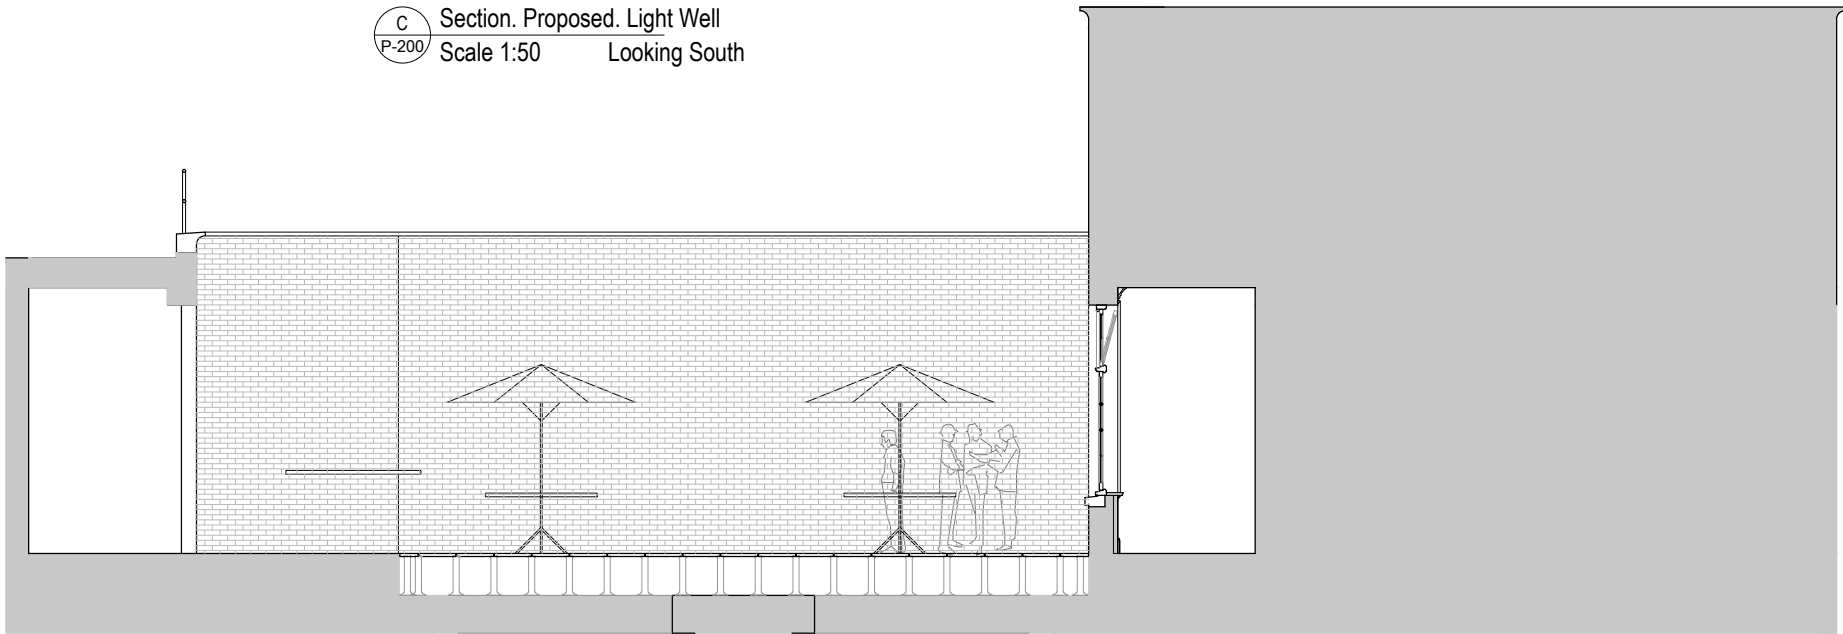

A Section. Proposed. Light Well
P-200 Scale 1:50 Looking North

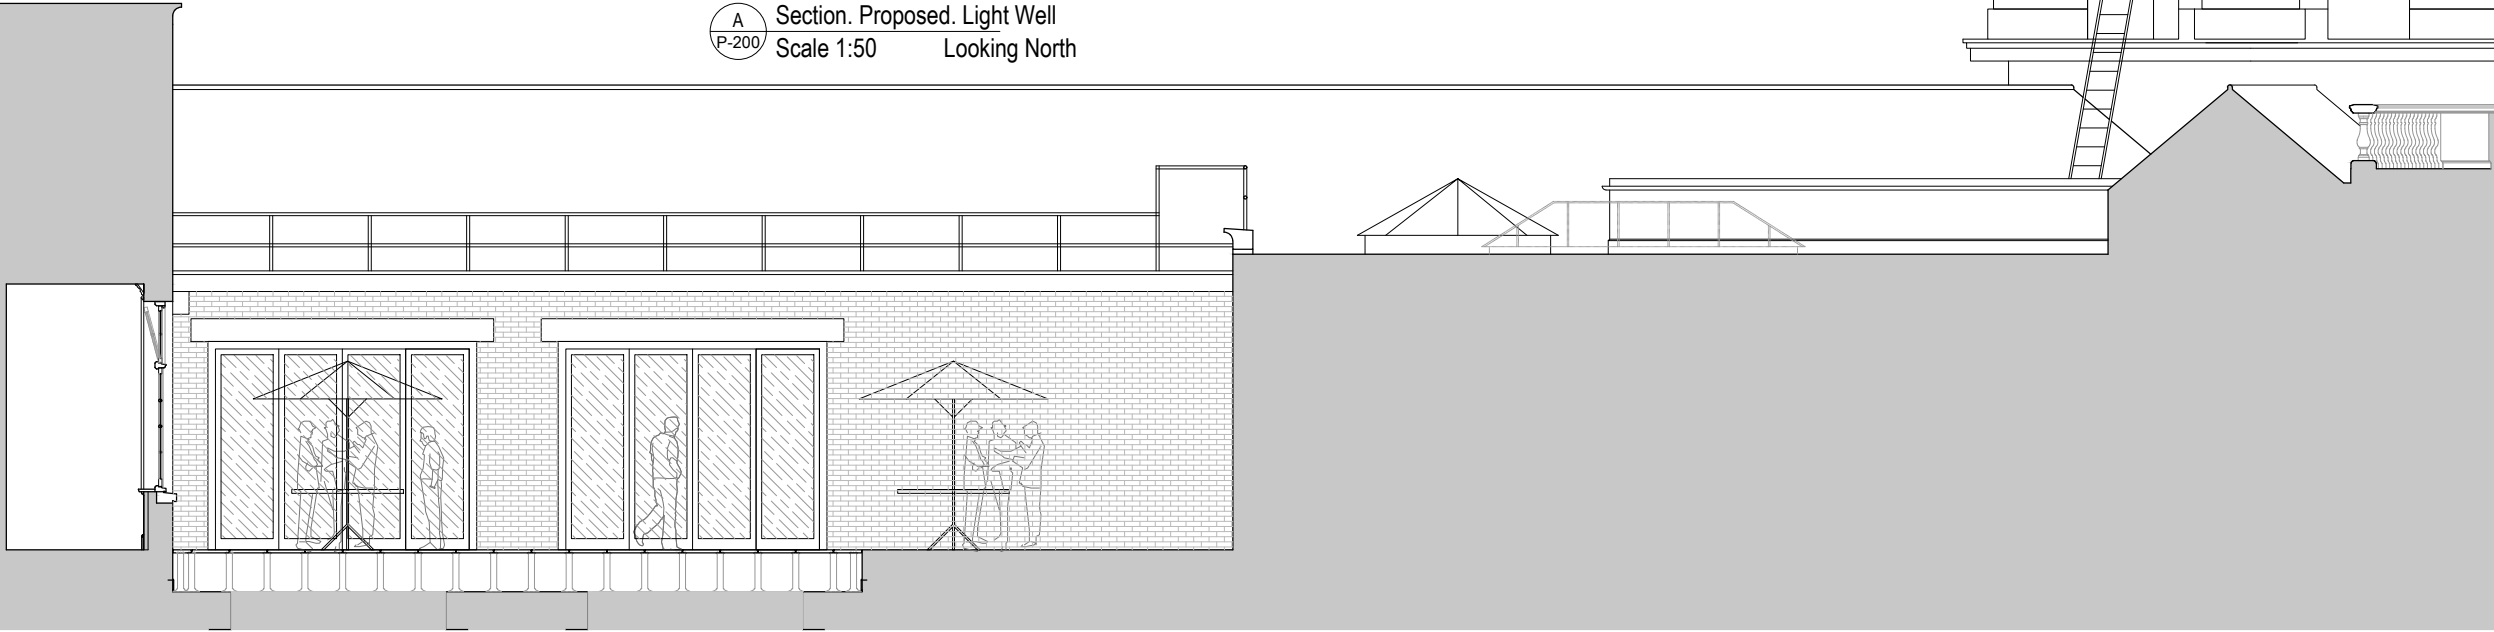

NOTE - Responsibility is not accepted for errors made by others in scaling from this drawing. All construction information should be taken from figured dimensions only

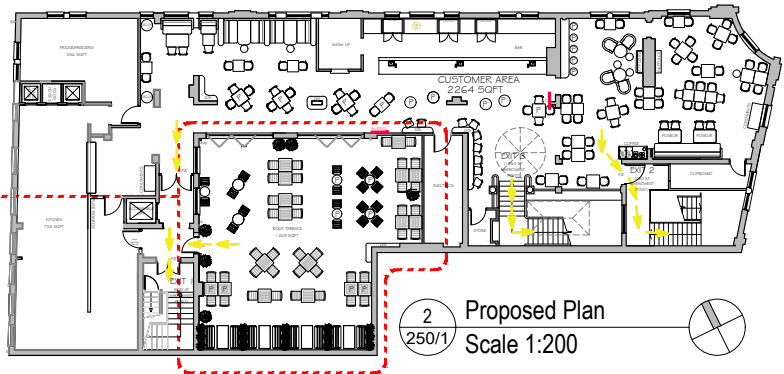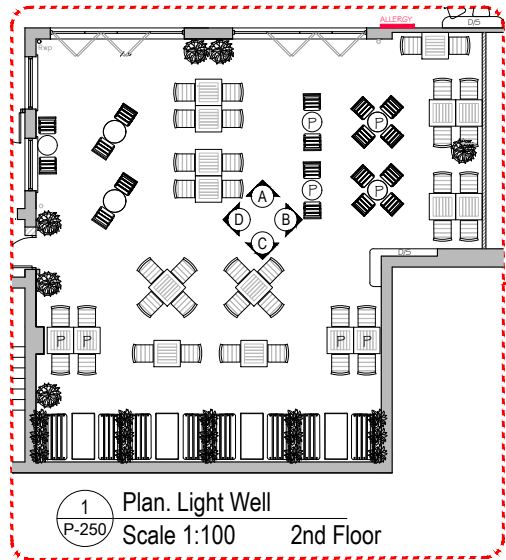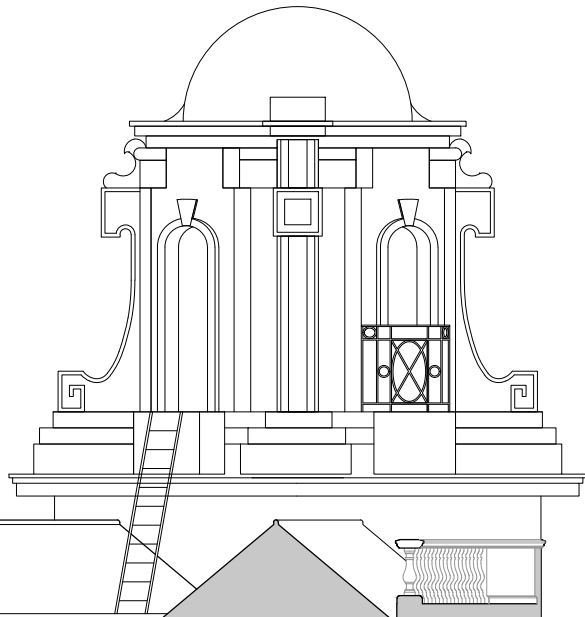

2 Proposed Plan
250/1 Scale 1:200

REVISIONS
Rev - (xx.02.20) Initial issue (SH)

kdp
a

Basepoint Business Centre, Little High Street,
Shoreham by Sea, West Sussex BN43 5EG
+44 (0)1273 467518 www.kdpaine.co.uk

CLIENT	JD WETHERSPOON PLC		
PROJECT	PUB NO: 322 THE ISAMBARD KINGDOM BRUNEL PORTSMOUTH		
DRAWING	LIGHT WELL PROPOSED SECTIONS LONG SECTIONS A & C (North and South)		
SCALE	DATE	DRAWN	
A1/1:100	FEB 2020	SK	
PROJECT No	DRAWING No	REVISION	
7328	PL-P-200	/	