

**SPECIFICATIONS**

**MATERIALS/METHOD:**

- 0: Existing precast concrete panel painted blue by client
- 1: 4" Deep, Non illuminated channel letters; painted surfaces and returns; blind stud mount to building facade
- 2: White painted 10" tall band. Painted on site

**FONTS**



LOGO BY CLIENT

**COLORS**


- 0: Blue paint by client; color to match Pantone Process Blue #0085CA
- 1: MAP; Satin White
- 2: WHITE; exterior grade concrete paint; painted on site

**INSTALL NOTES**

- Paint existing panel caps white. Paint 10" tall border around existing blue panels.
- blind stud mount channel letters to building facade w/ paper template

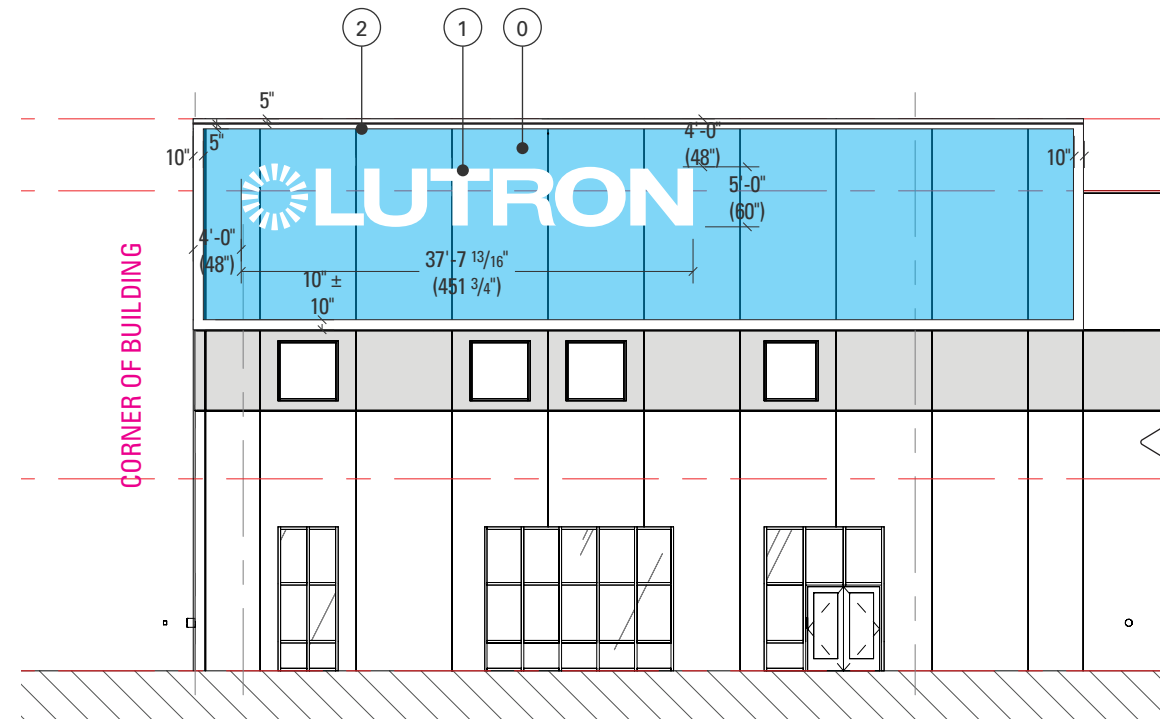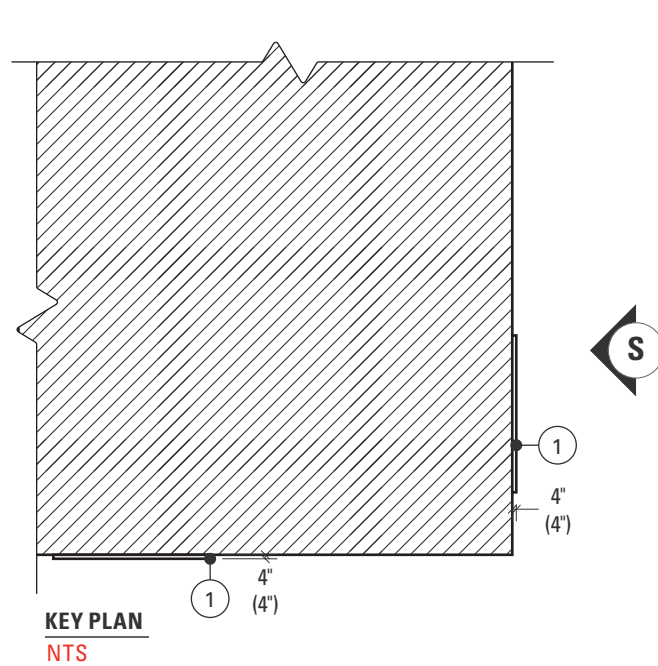

**2 OPTION 2**  
60" LETTER CAP HEIGHT  
(MAX CAP HEIGHT)

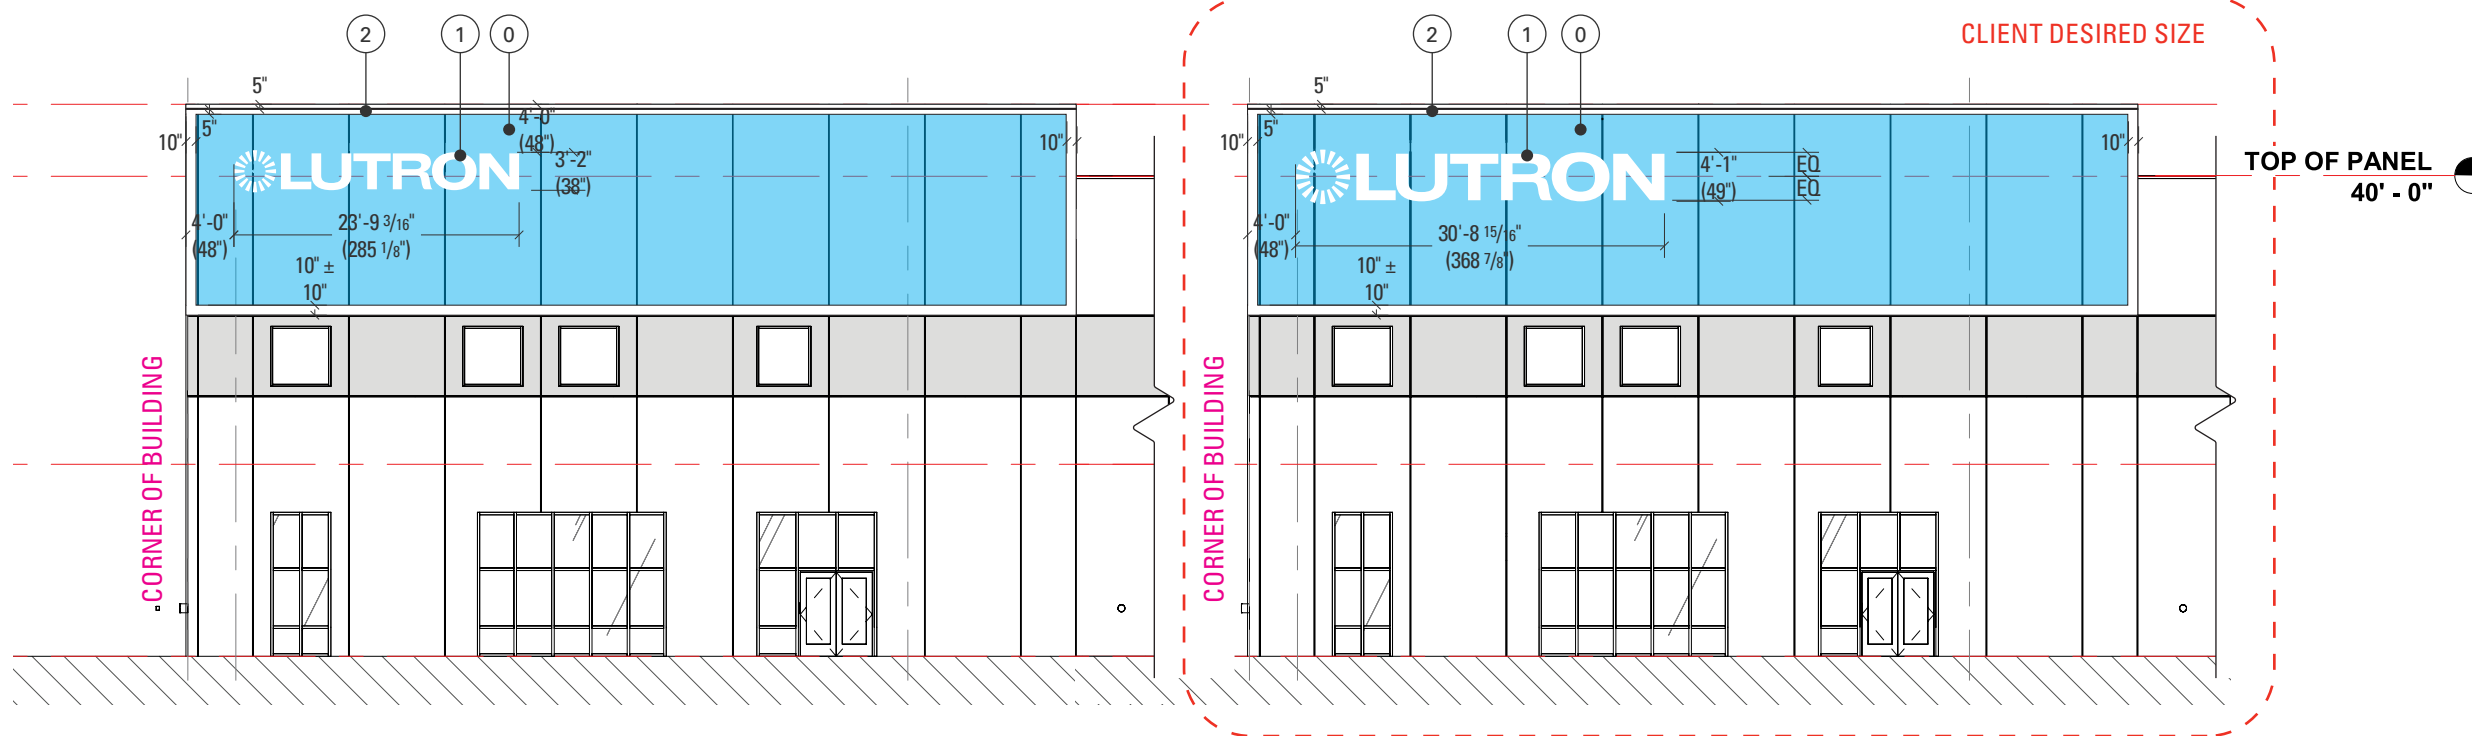

**1 OPTION 1**  
38" LETTER CAP HEIGHT  
(CUSTOMER PROVIDED SIZING)

**3 OPTION 3**  
49" LETTER CAP HEIGHT  
(MID RANGE CAP HEIGHT)