


1 Elevation 0 - a  
ESCALA 1:100

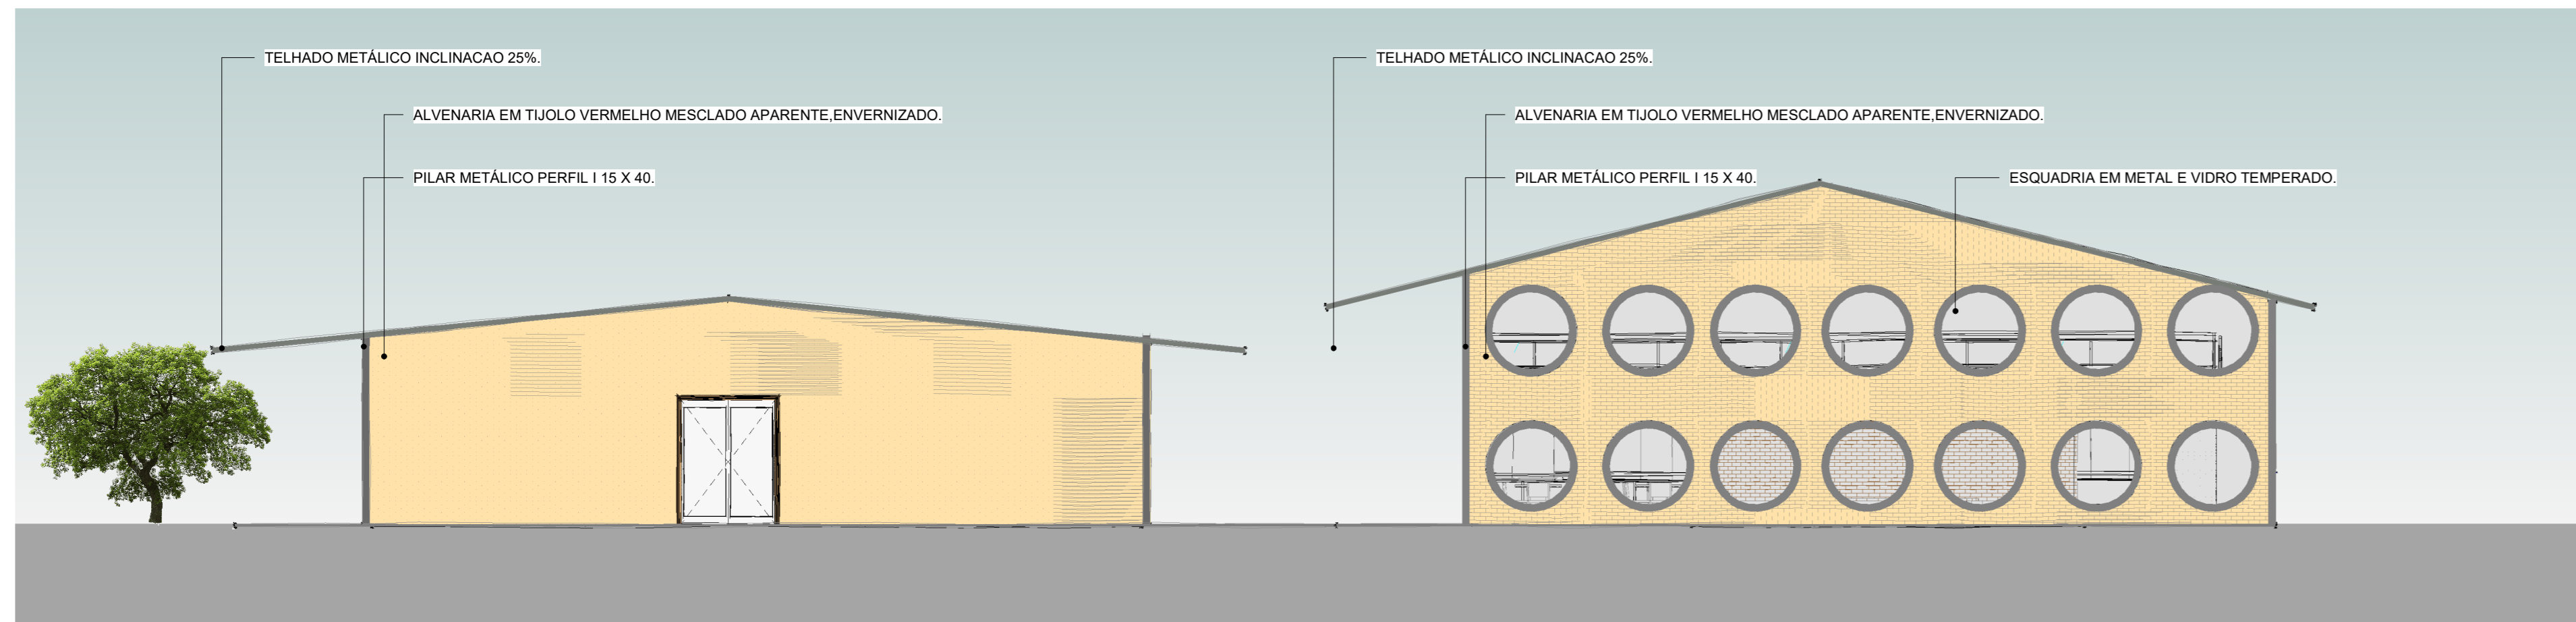

2 Elevation 1 - a  
ESCALA 1:100



4 Elevation 5 - a  
ESCALA 1:100



3 Elevation 4 - a  
ESCALA 1:100

