


For Internal Use

Rocky Master- Delfi Orchard

Proposed Layout Plan 20121004

Overall Layout Plan

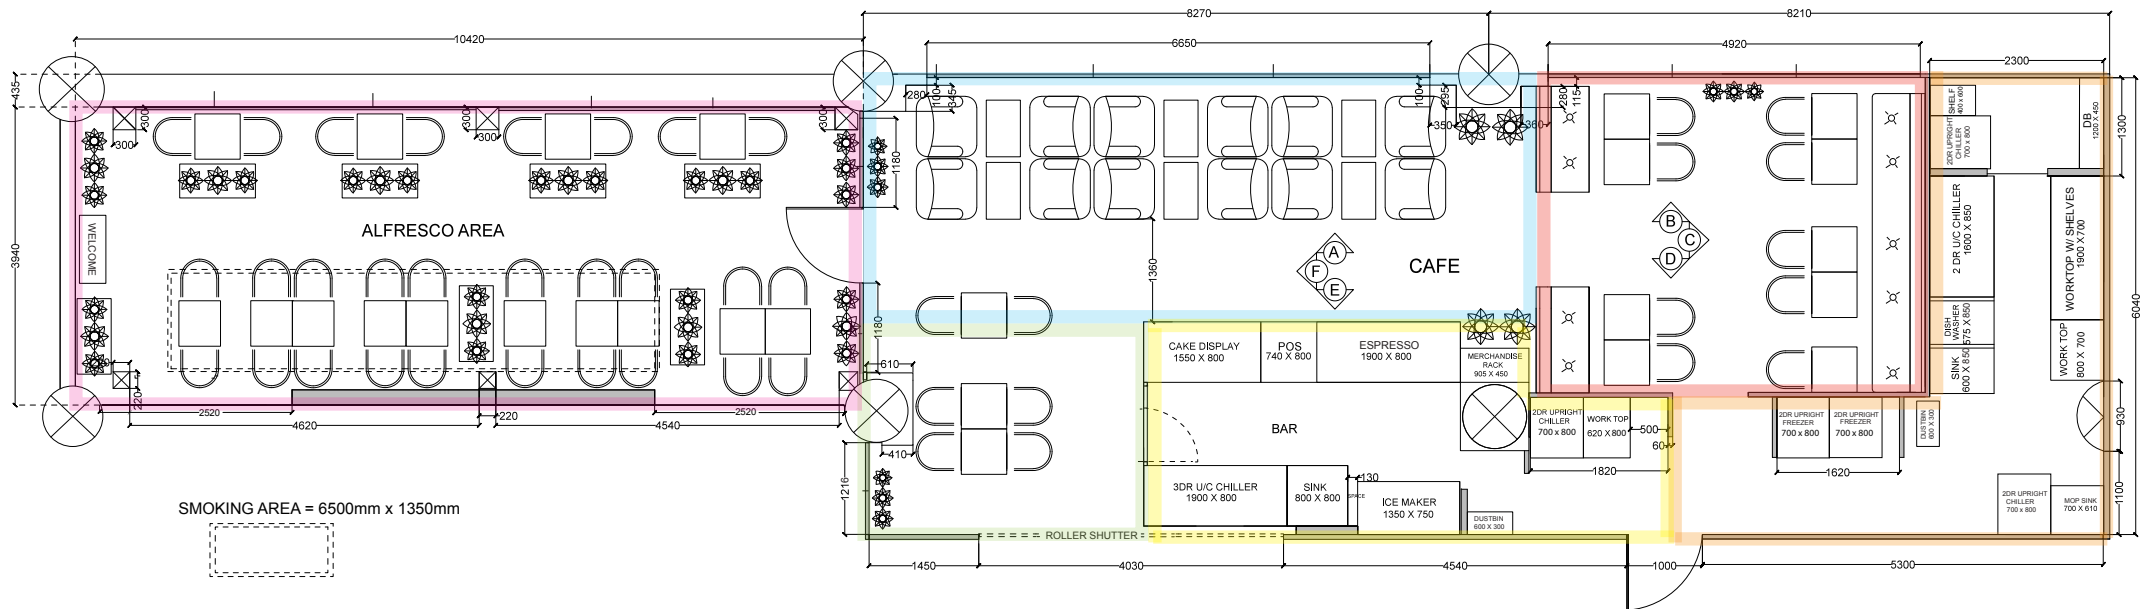

Scale 1:100