




2 DIVIDER CURTAIN HOIST SECTION AT OPTION 1
SCALE: 1/4" = 1'-0"

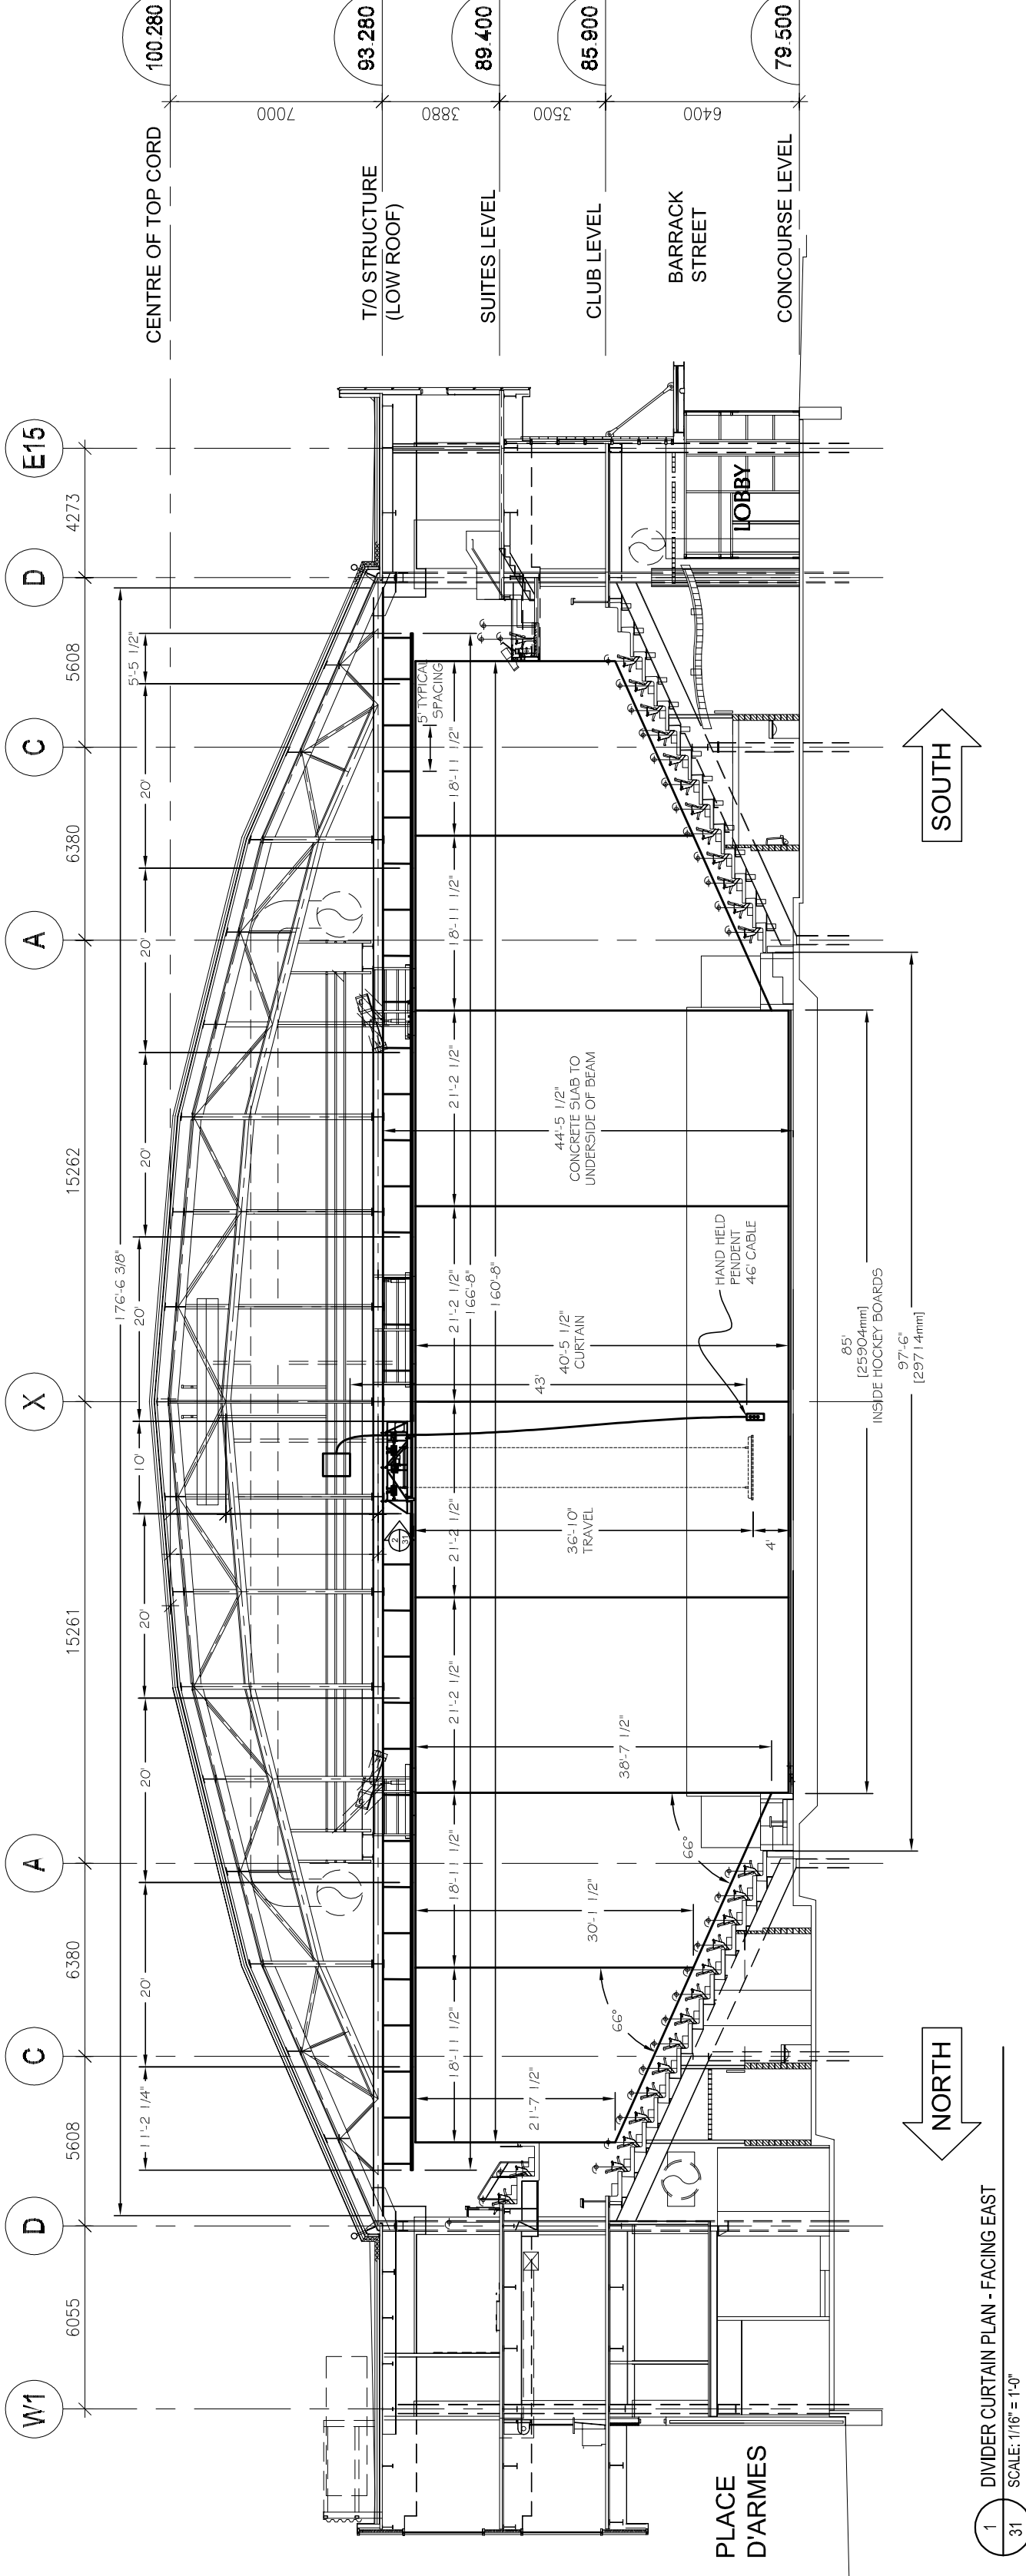


1 DIVIDER CURTAIN PLAN - FACING EAST
SCALE: 1/8" = 1'-0"

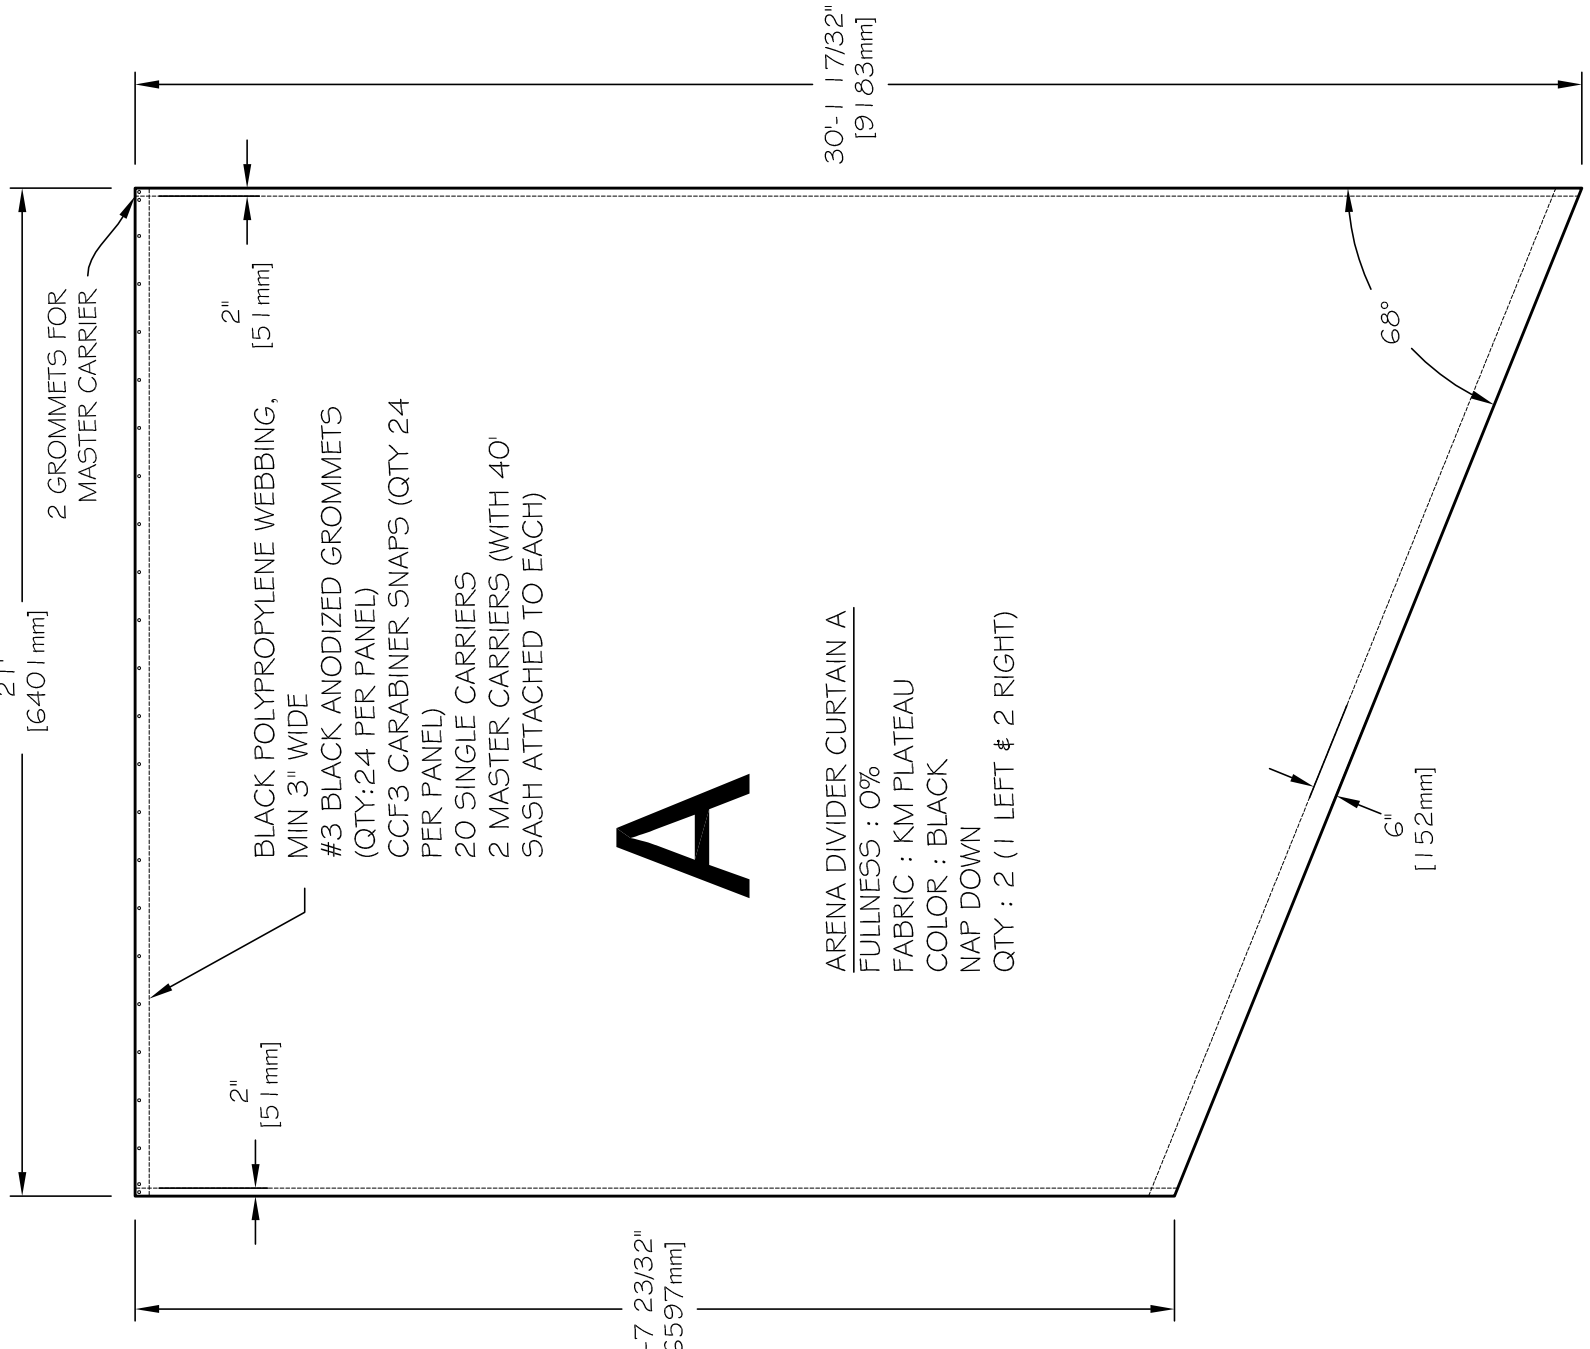

3 DIVIDER CURTAIN A
SCALE: 1/8" = 1'-0"

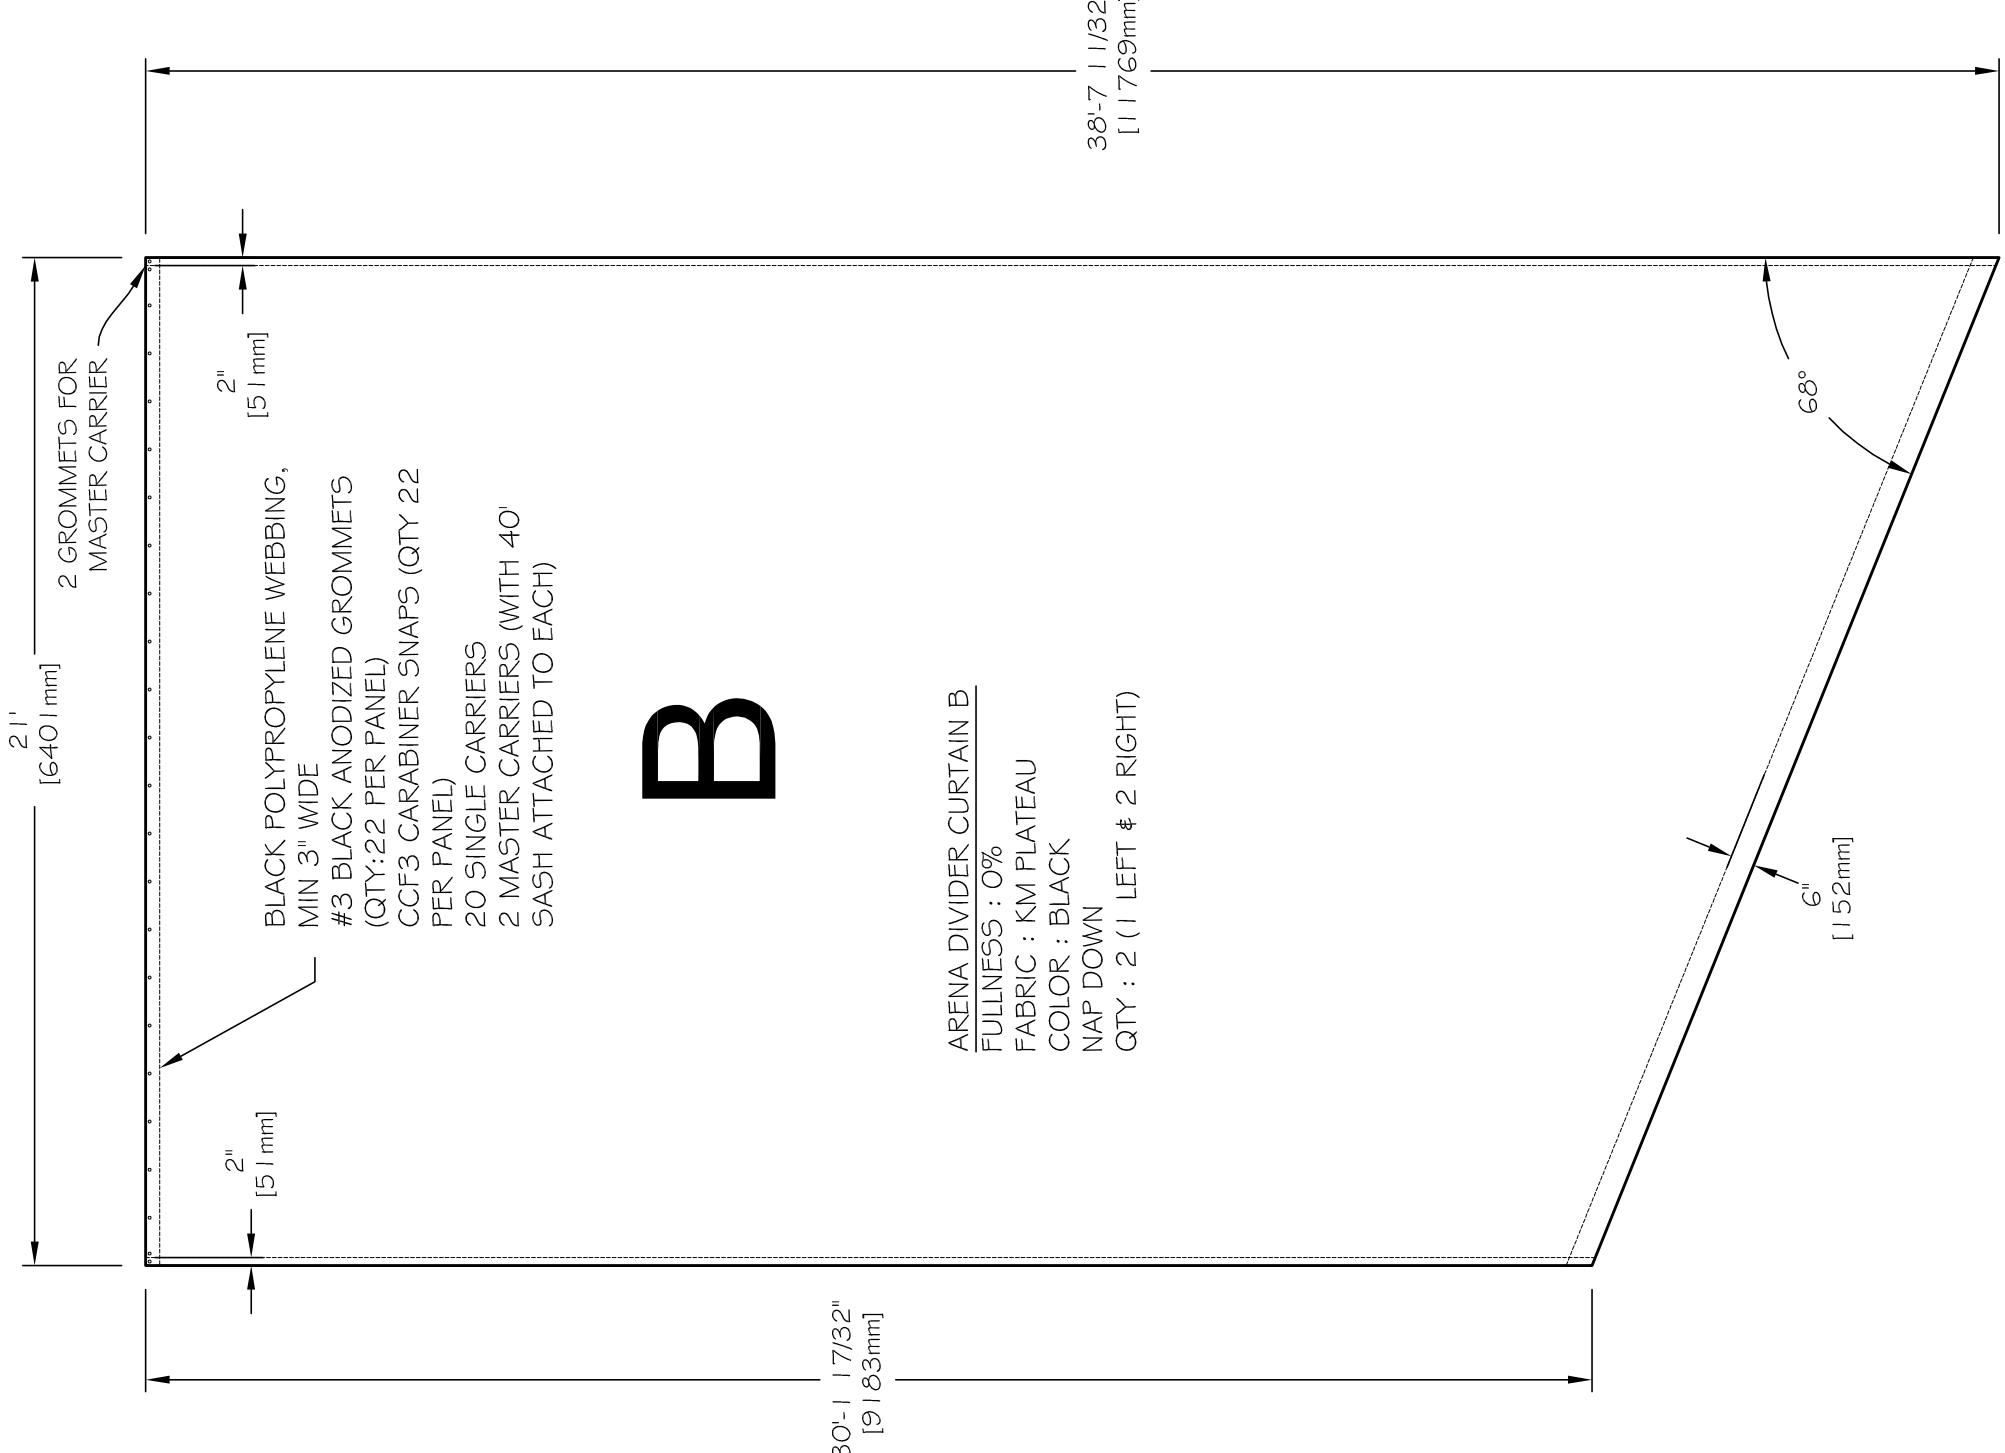

4 DIVIDER CURTAIN B
SCALE: 1/8" = 1'-0"

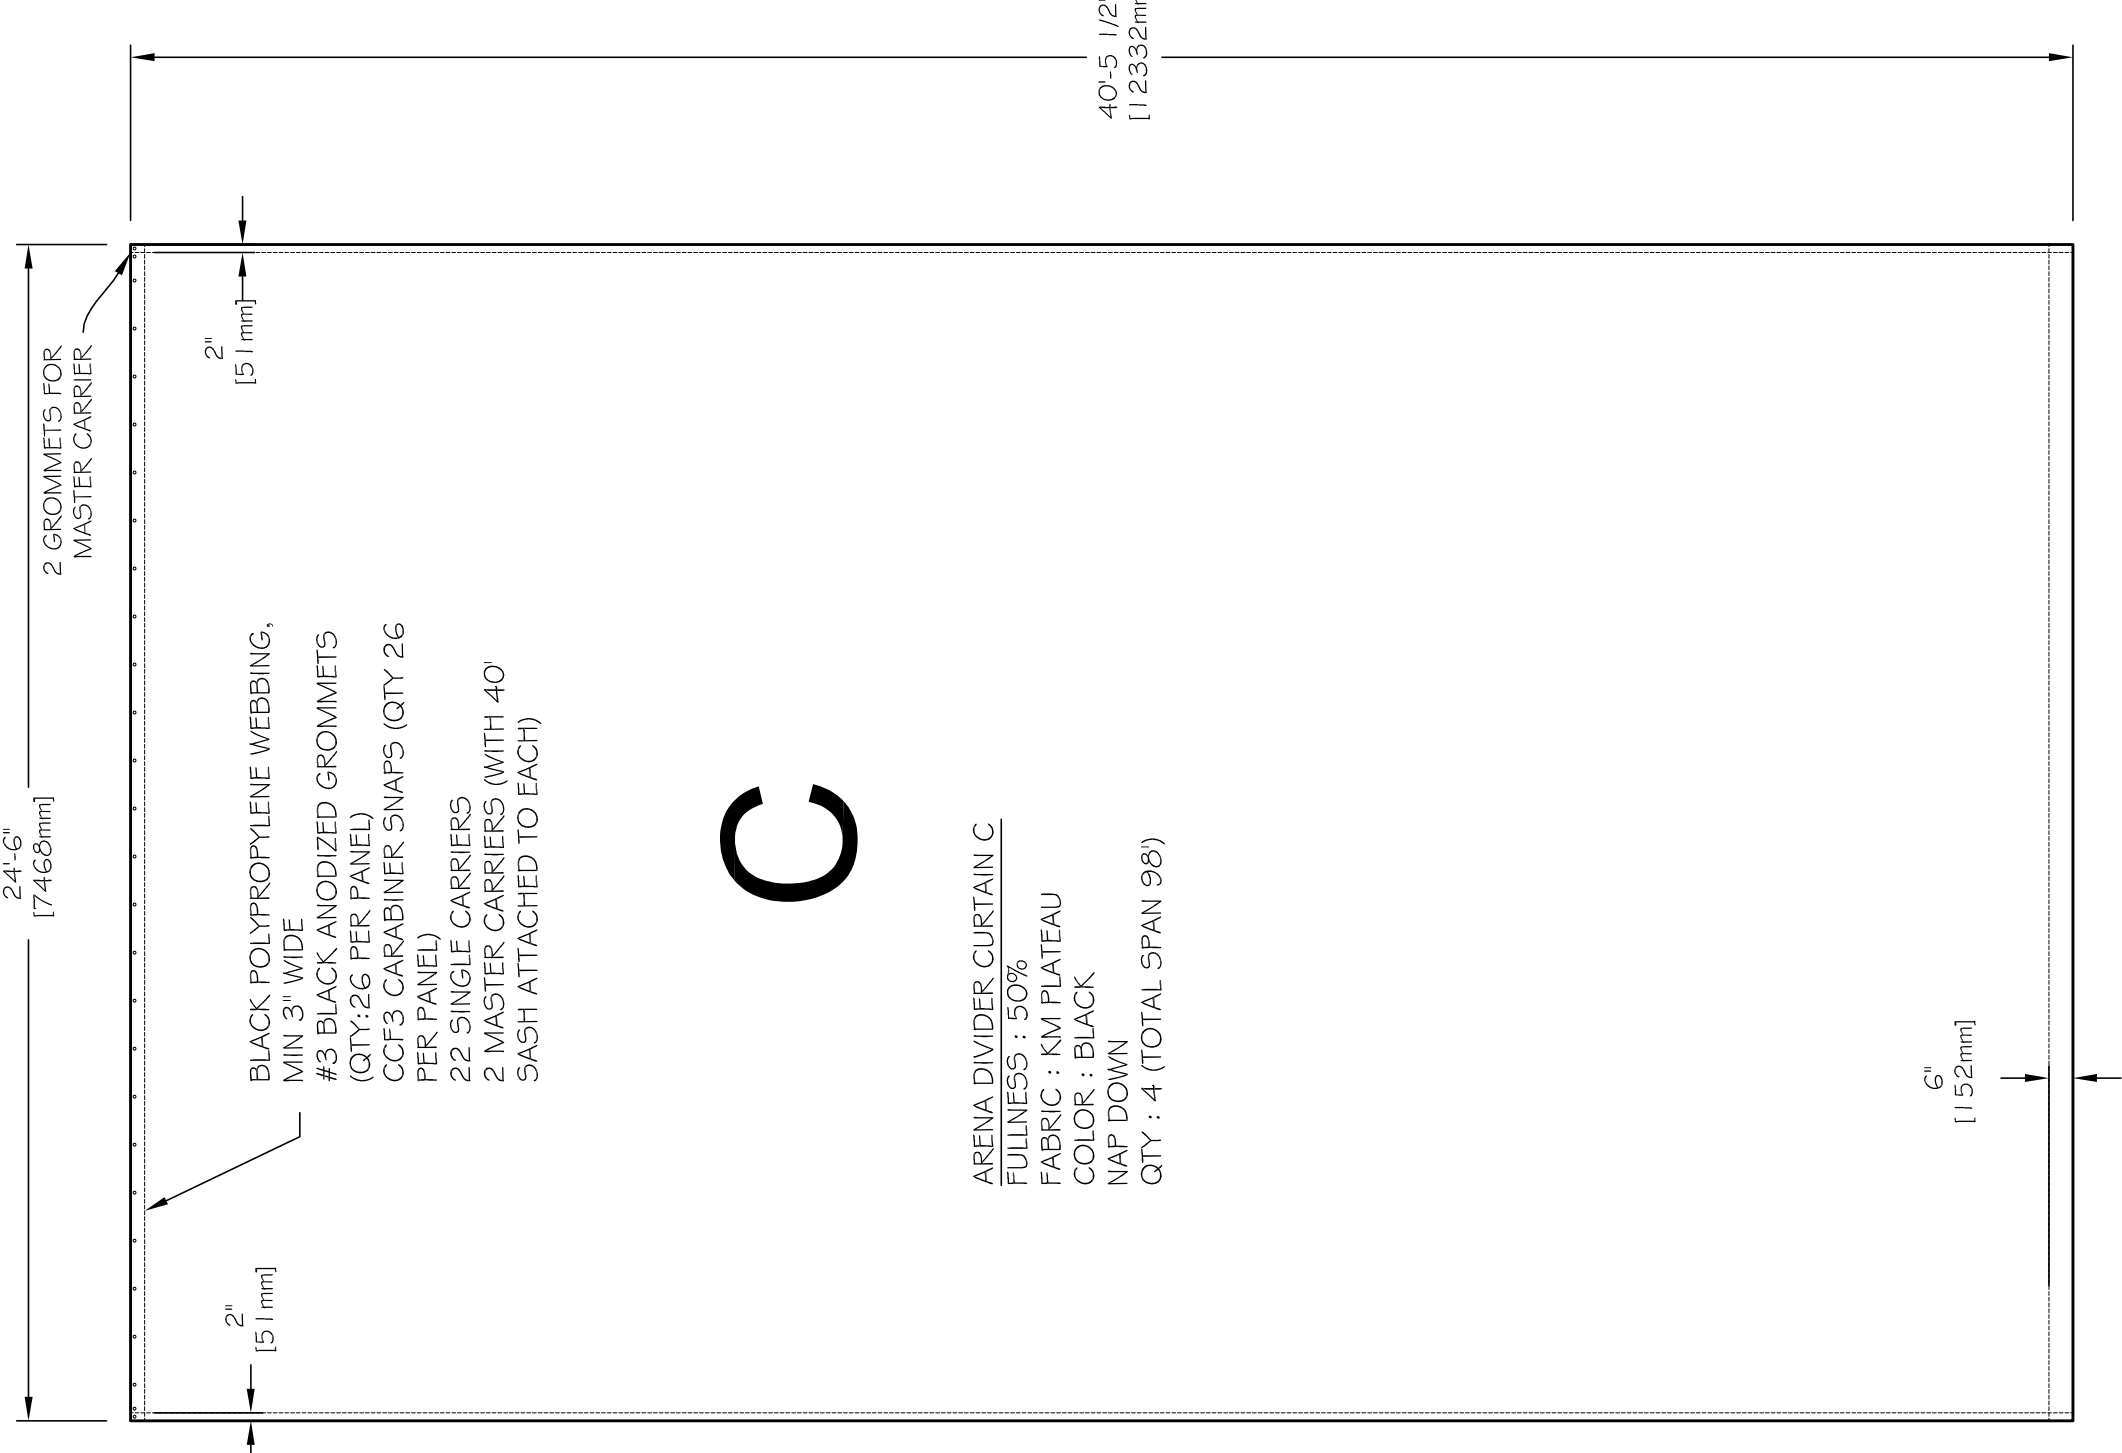

5 DIVIDER CURTAIN C
SCALE: 1/8" = 1'-0"

General Notes

UNLESS OTHER STATED ALL LOAD BEARING HARDWARE IS GRADE 5 ZINC COATED.

CURTAIN HOIST:
 - 3/4 HP, 2062 LBN @ 11 RPM
 - EST TRAVEL MINUTES 2:20
 - 480 LB TOTAL CAPACITY
 - 3/4" CABLE = 8400 LBS BREAKING STRENGTH
 - 7' LIFTING BATTEN, 2 CURTAIN CAPACITY

POWER REQUIREMENTS:
 3 PHASE, 208 VAC, 7 AMP
 TO BE CONNECTED TO DISCONNECT BY OTHERS

DISCONNECT PROVIDED BY PERFORMANCE SOLUTIONS
 1 PER HOIST LOCATION

No.	Revision/Issue	Date

Performance Solutions
 29 Basin Street
 Toronto, Ontario
 M4M 1A1
 416-461-9600

Project Name and Address
 KINGSTON REGIONAL SPORTS AND ENTERTAINMENT CENTRE
WO# 2531
 #1 Barrack Street
 Kingston, ON

Project
 DIVIDER CURTAIN

Sheet
 08-002-31R1

Date
 JAN 9 2008

Scale
 1/8" = 1'-0"