


REVISED 8/16/12 - SWIFT SEATING OPTION

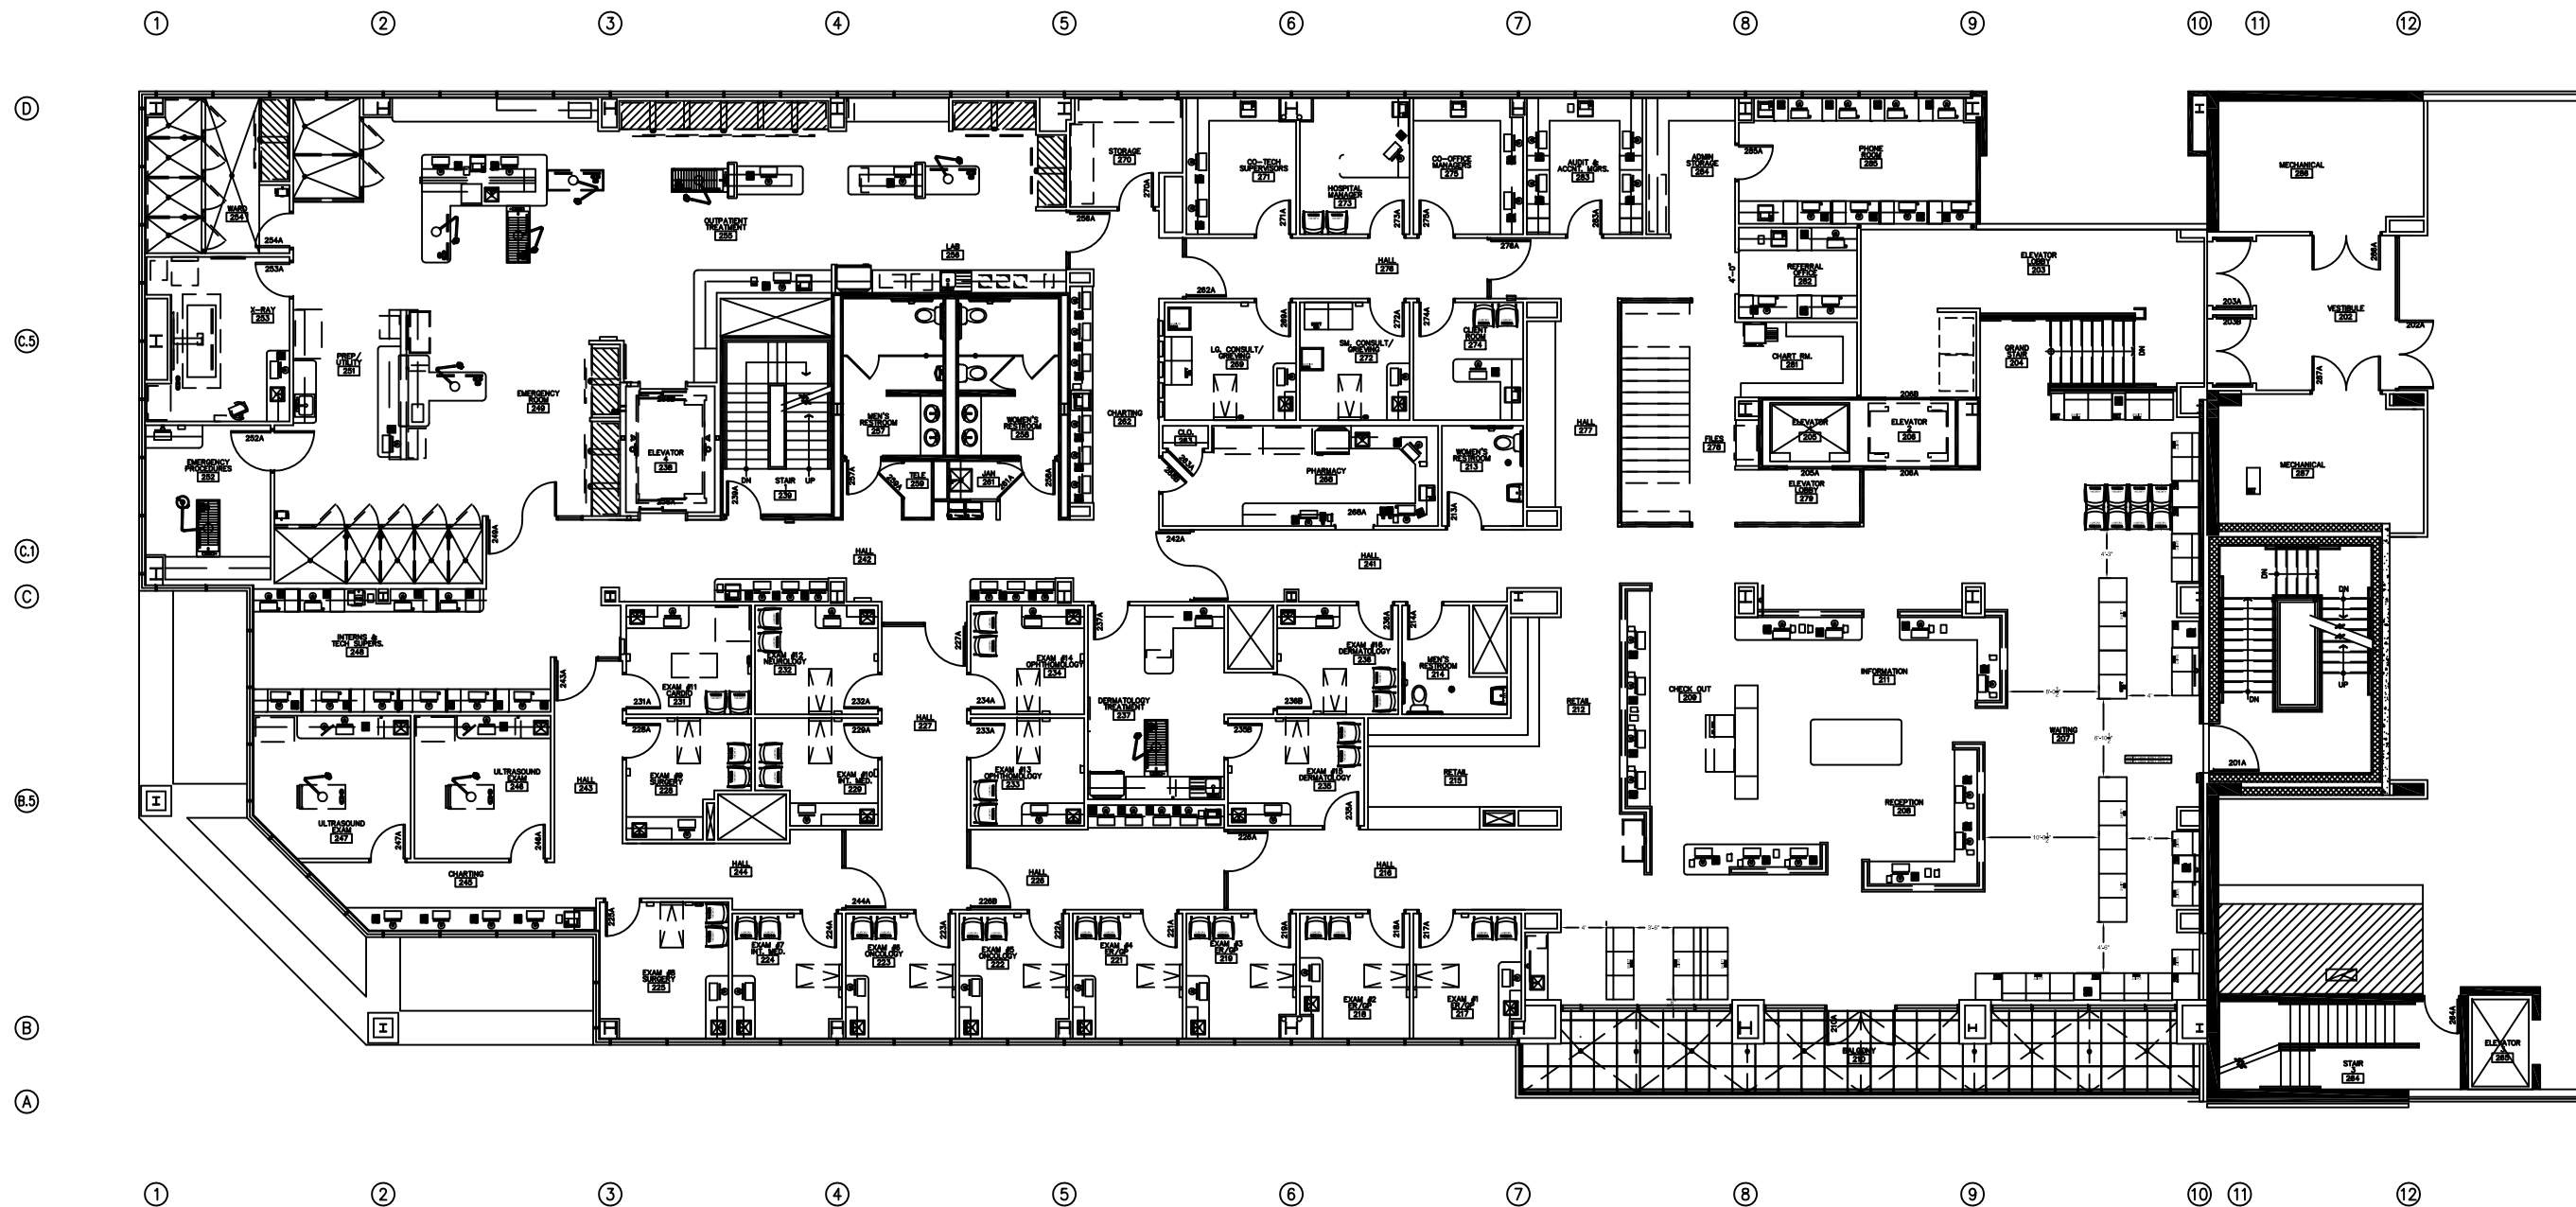

VCA ANIMAL  
 HOSPITAL

1900 S. SEPULVEDA BLVD.  
 LOS ANGELES, CA 90025

\*Signatures indicate approval of this layout as well as the attached specifications. Revisions requested to this layout are subject to additional charges including, but not limited to materials, field labor, and design time.

SIGNATURE: \_\_\_\_\_

2ND FLOOR

SCALE: NOT TO SCALE  
 SALES: S. DEESE  
 DESIGNER: M. NAPARSTECK  
 DATE: 7/31/12  
 REVISION DATES: 9/5/12

PLAN VIEW

SHEET: