


VCA
 ANIMAL HOSPITAL

1900 S. SEPULVEDA, CA
 LOS ANGELES, CA 90025

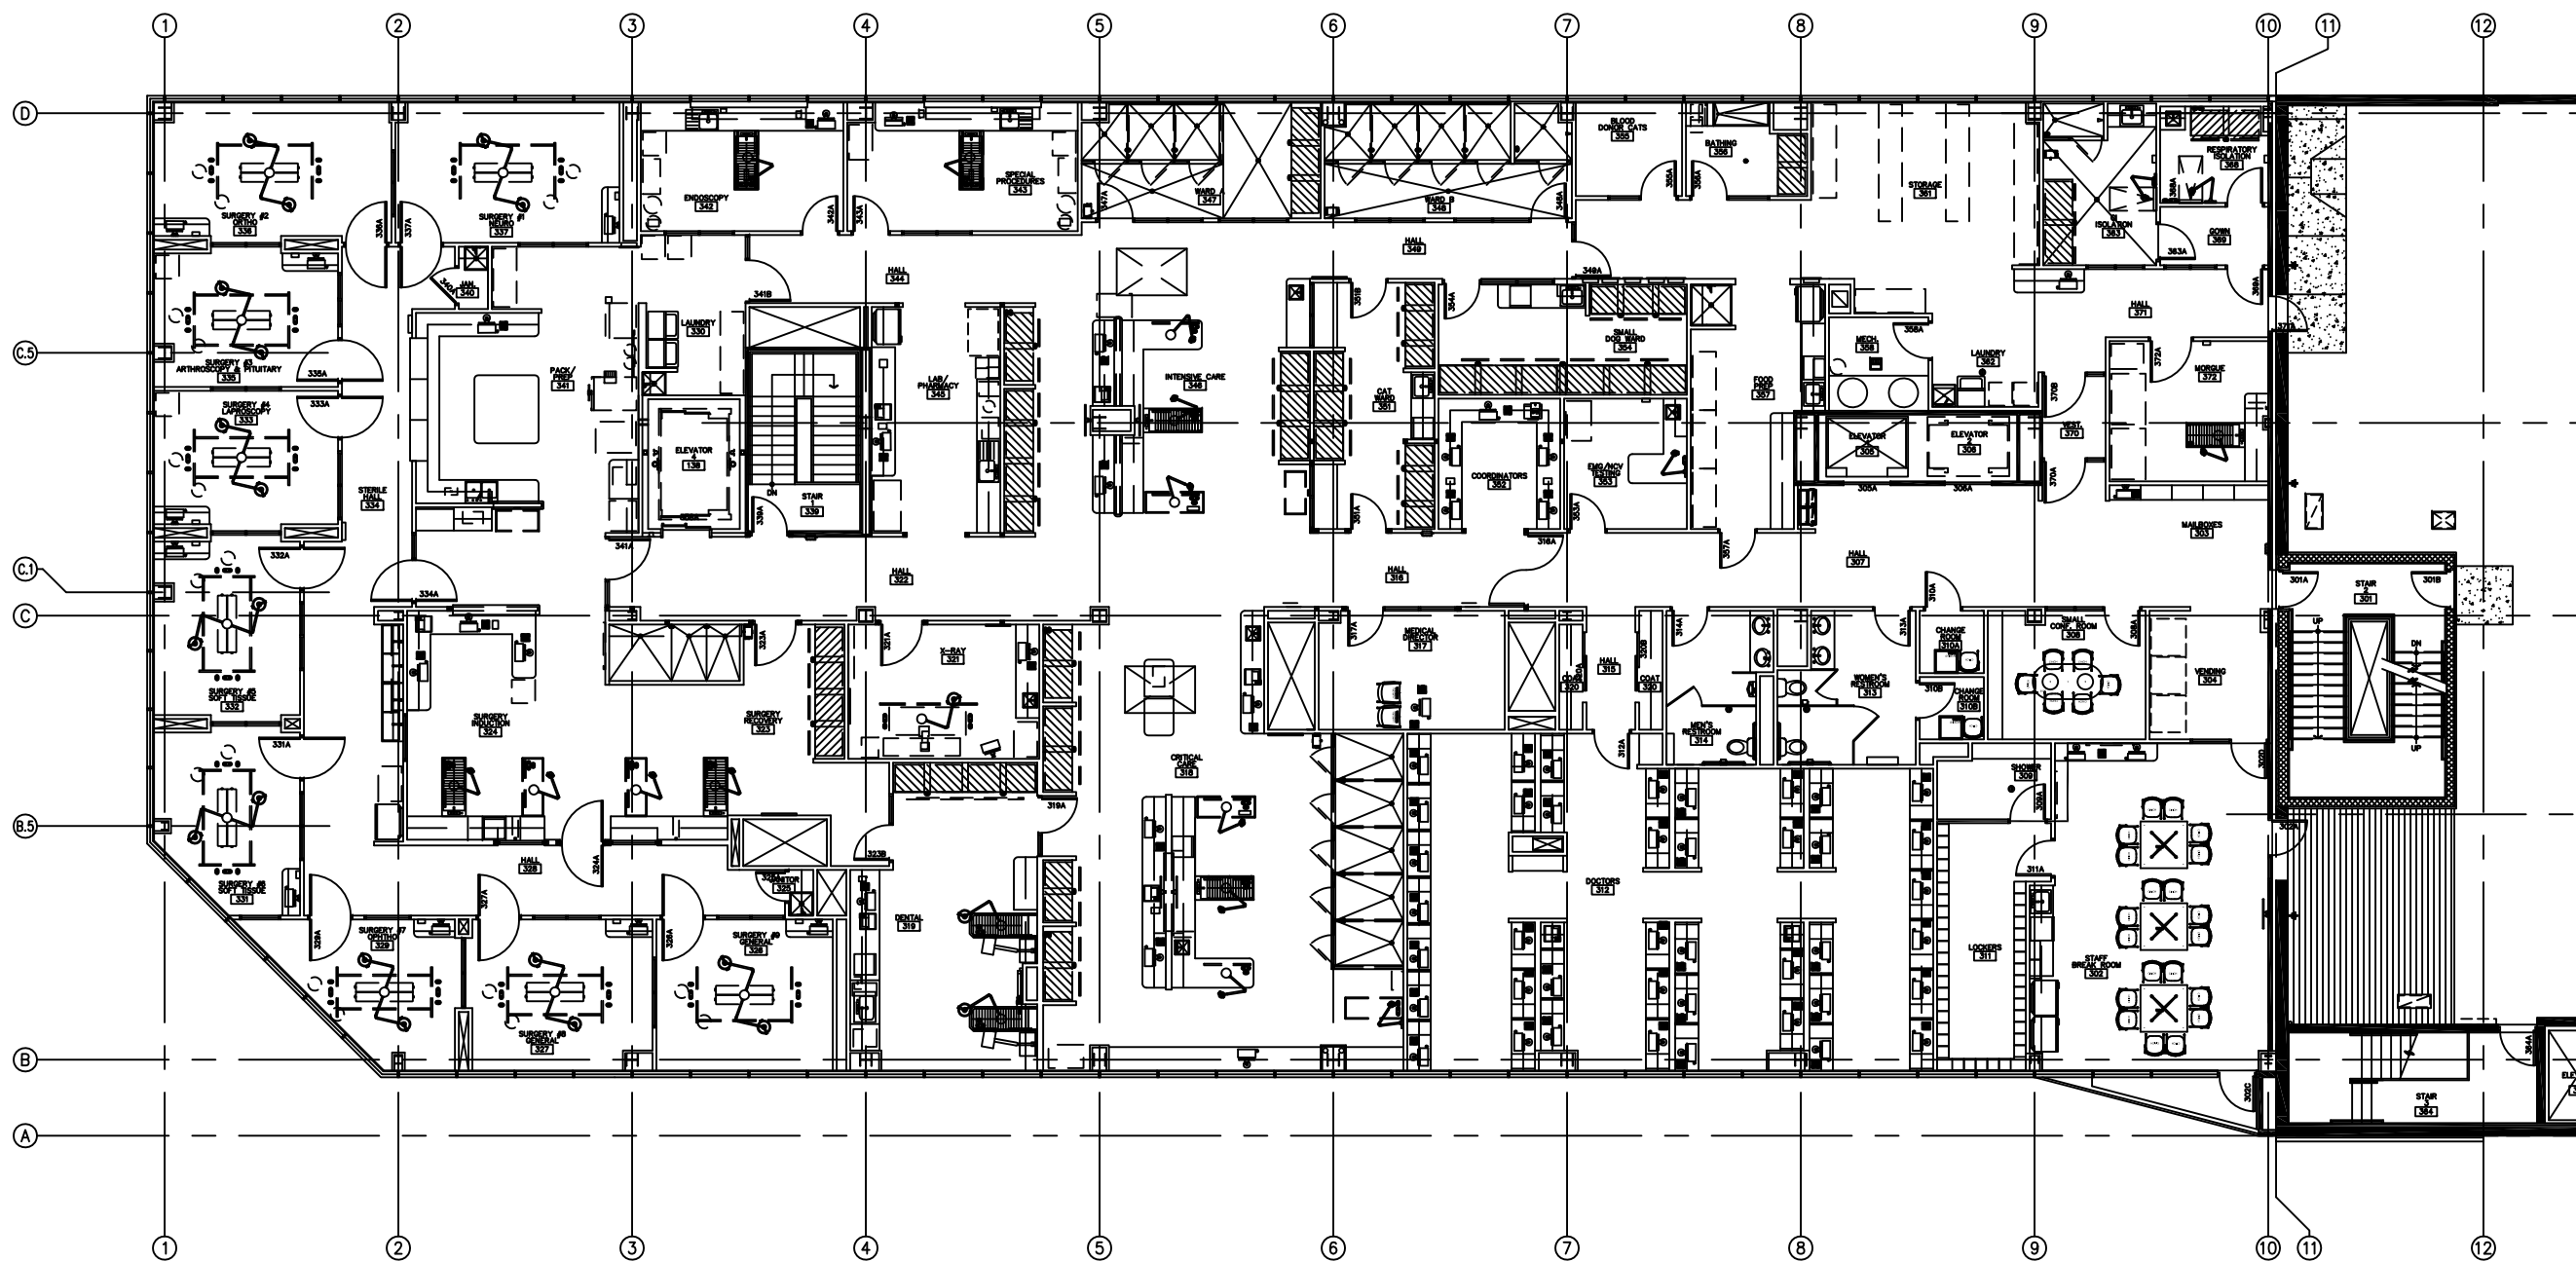

*Signatures indicate approval of this layout as well as the attached specifications. Revisions requested to this layout are subject to additional charges including, but not limited to materials, field labor, and design time.

SIGNATURE: _____

3RD FLOOR

SCALE: 1/16" = 1'-0"
 SALES: S. DEESE
 DESIGNER: M. NAPARSTECK
 DATE: 7/30/12
 REVISION DATES: 9/5/12

PLAN VIEW

SHEET: _____