

VCA ANIMAL HOSPITAL


\*Signatures indicate approval of this layout as well as the attached specifications. Revisions requested to this layout are subject to additional charges including, but not limited to materials, field labor, and design time.

SIGNATURE: \_\_\_\_\_


2ND FLOOR WAITING AREA

SCALE: NOT TO SCALE  
SALES: S. DEESE  
DESIGNER: M. NAPARSTECK  
DATE: 7/27/12  
REVISION DATES: 8/16/12

SHEET: \_\_\_\_\_

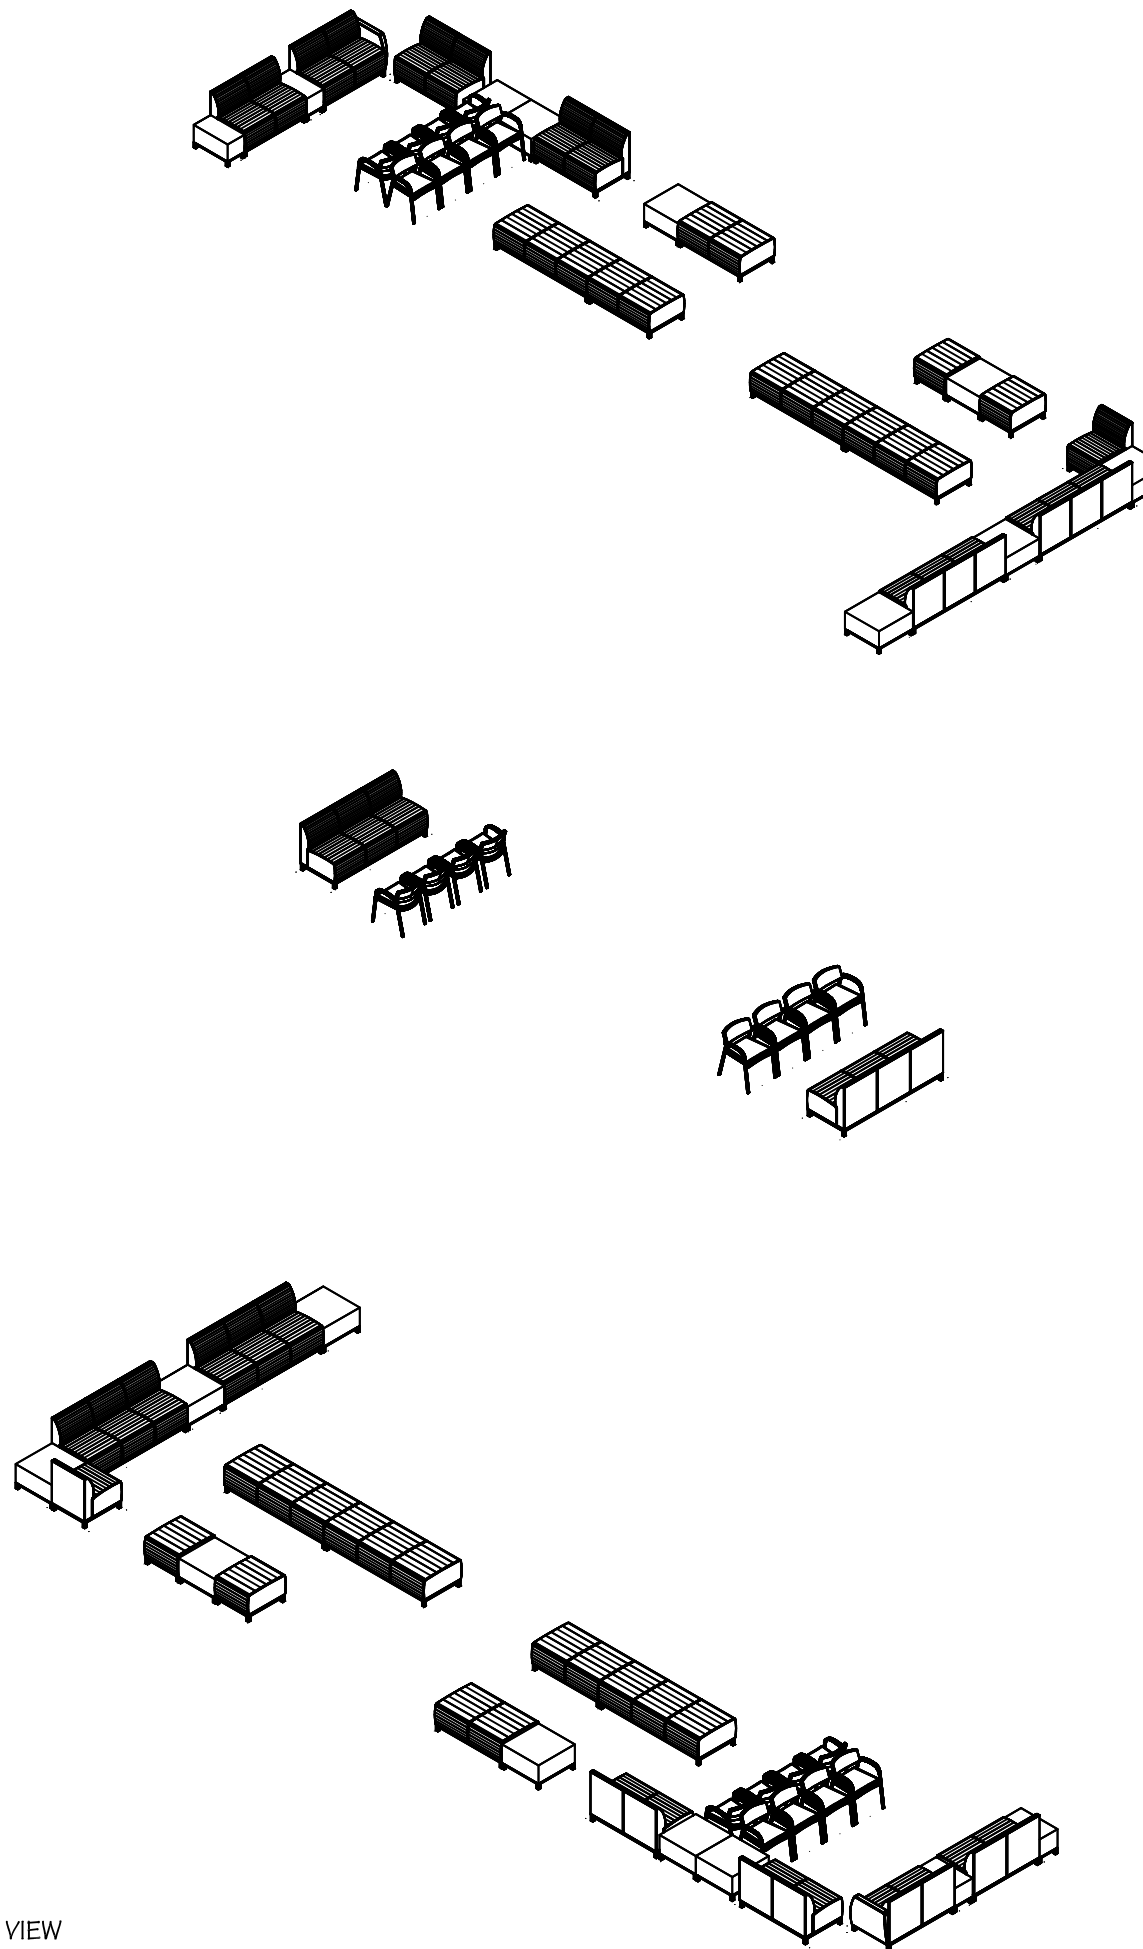

3D VIEW

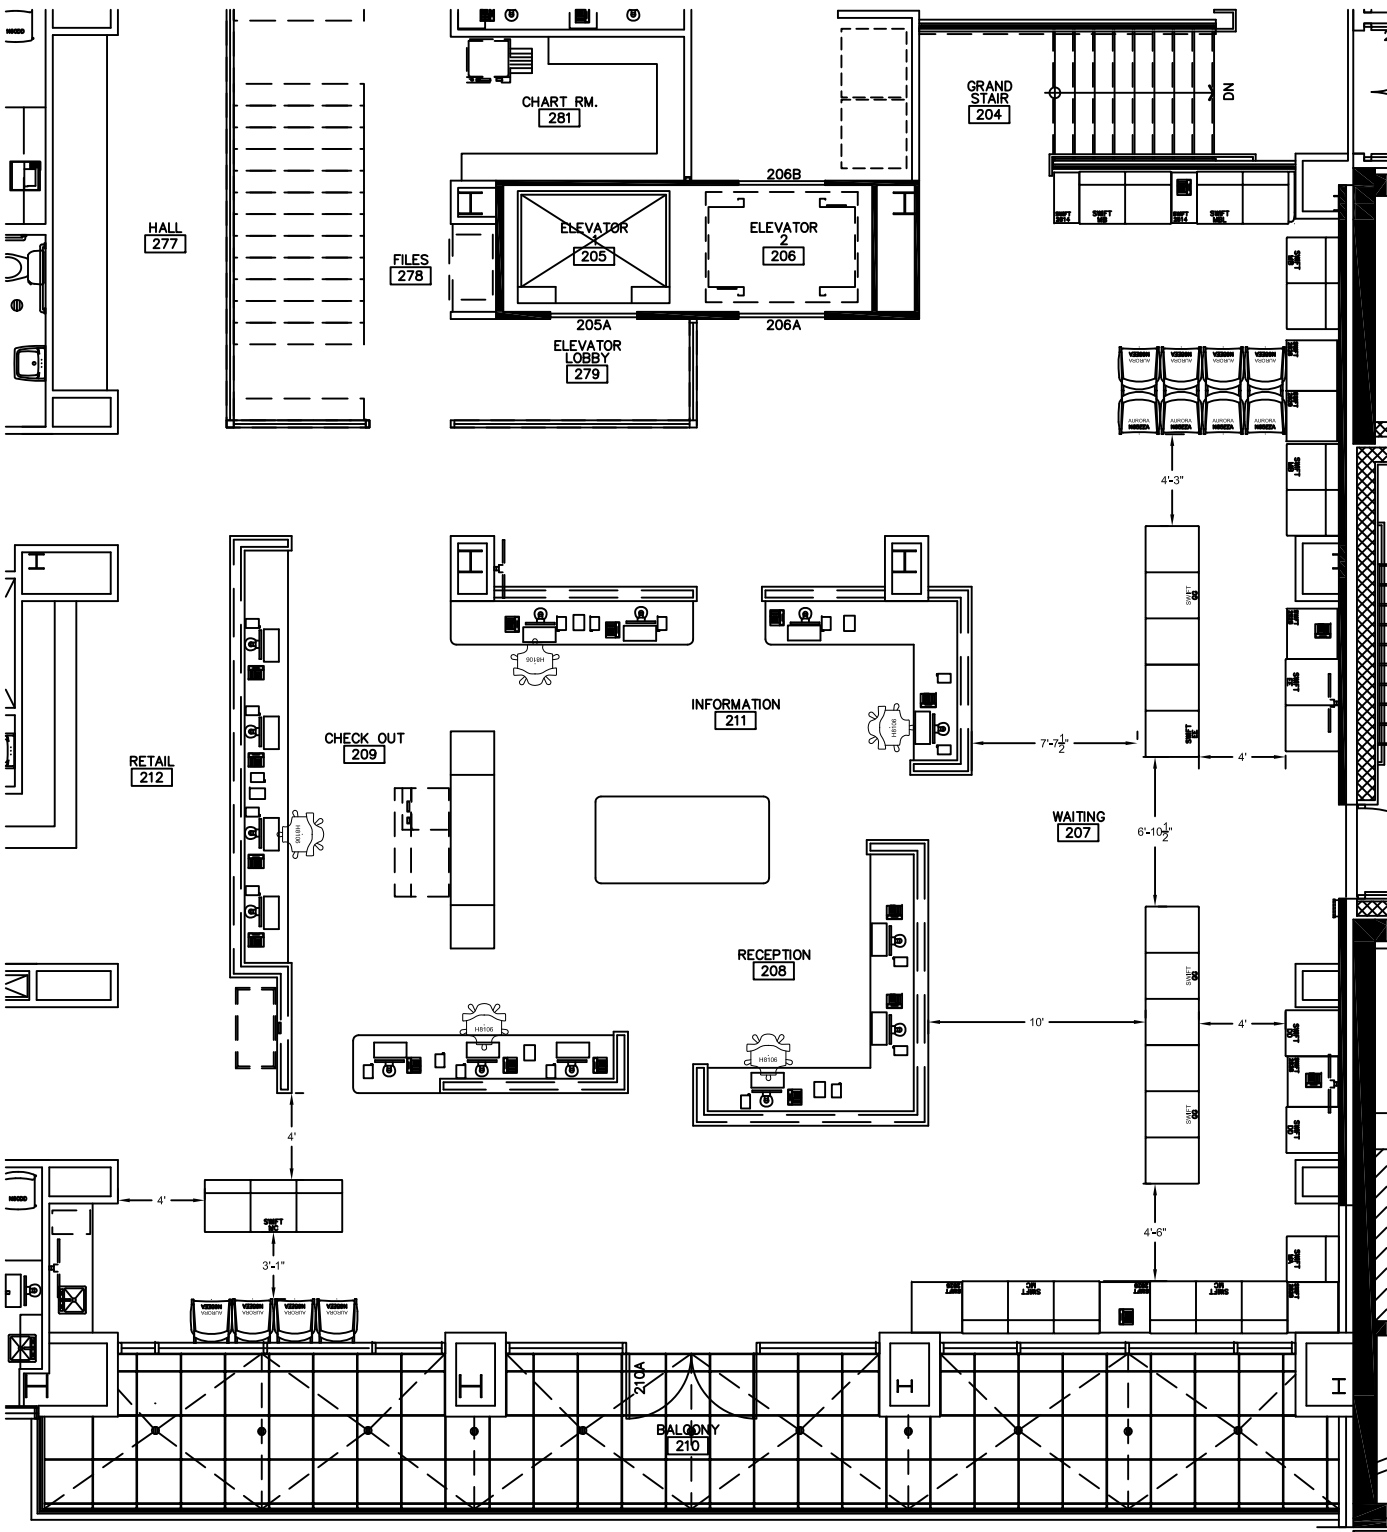

PLAN VIEW

VCA  
WEST LA