

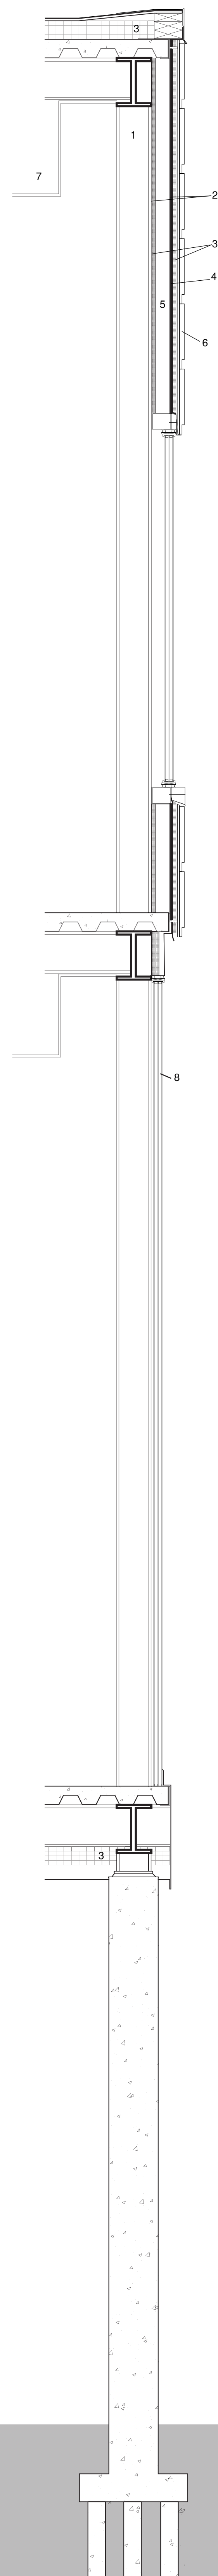



# detail

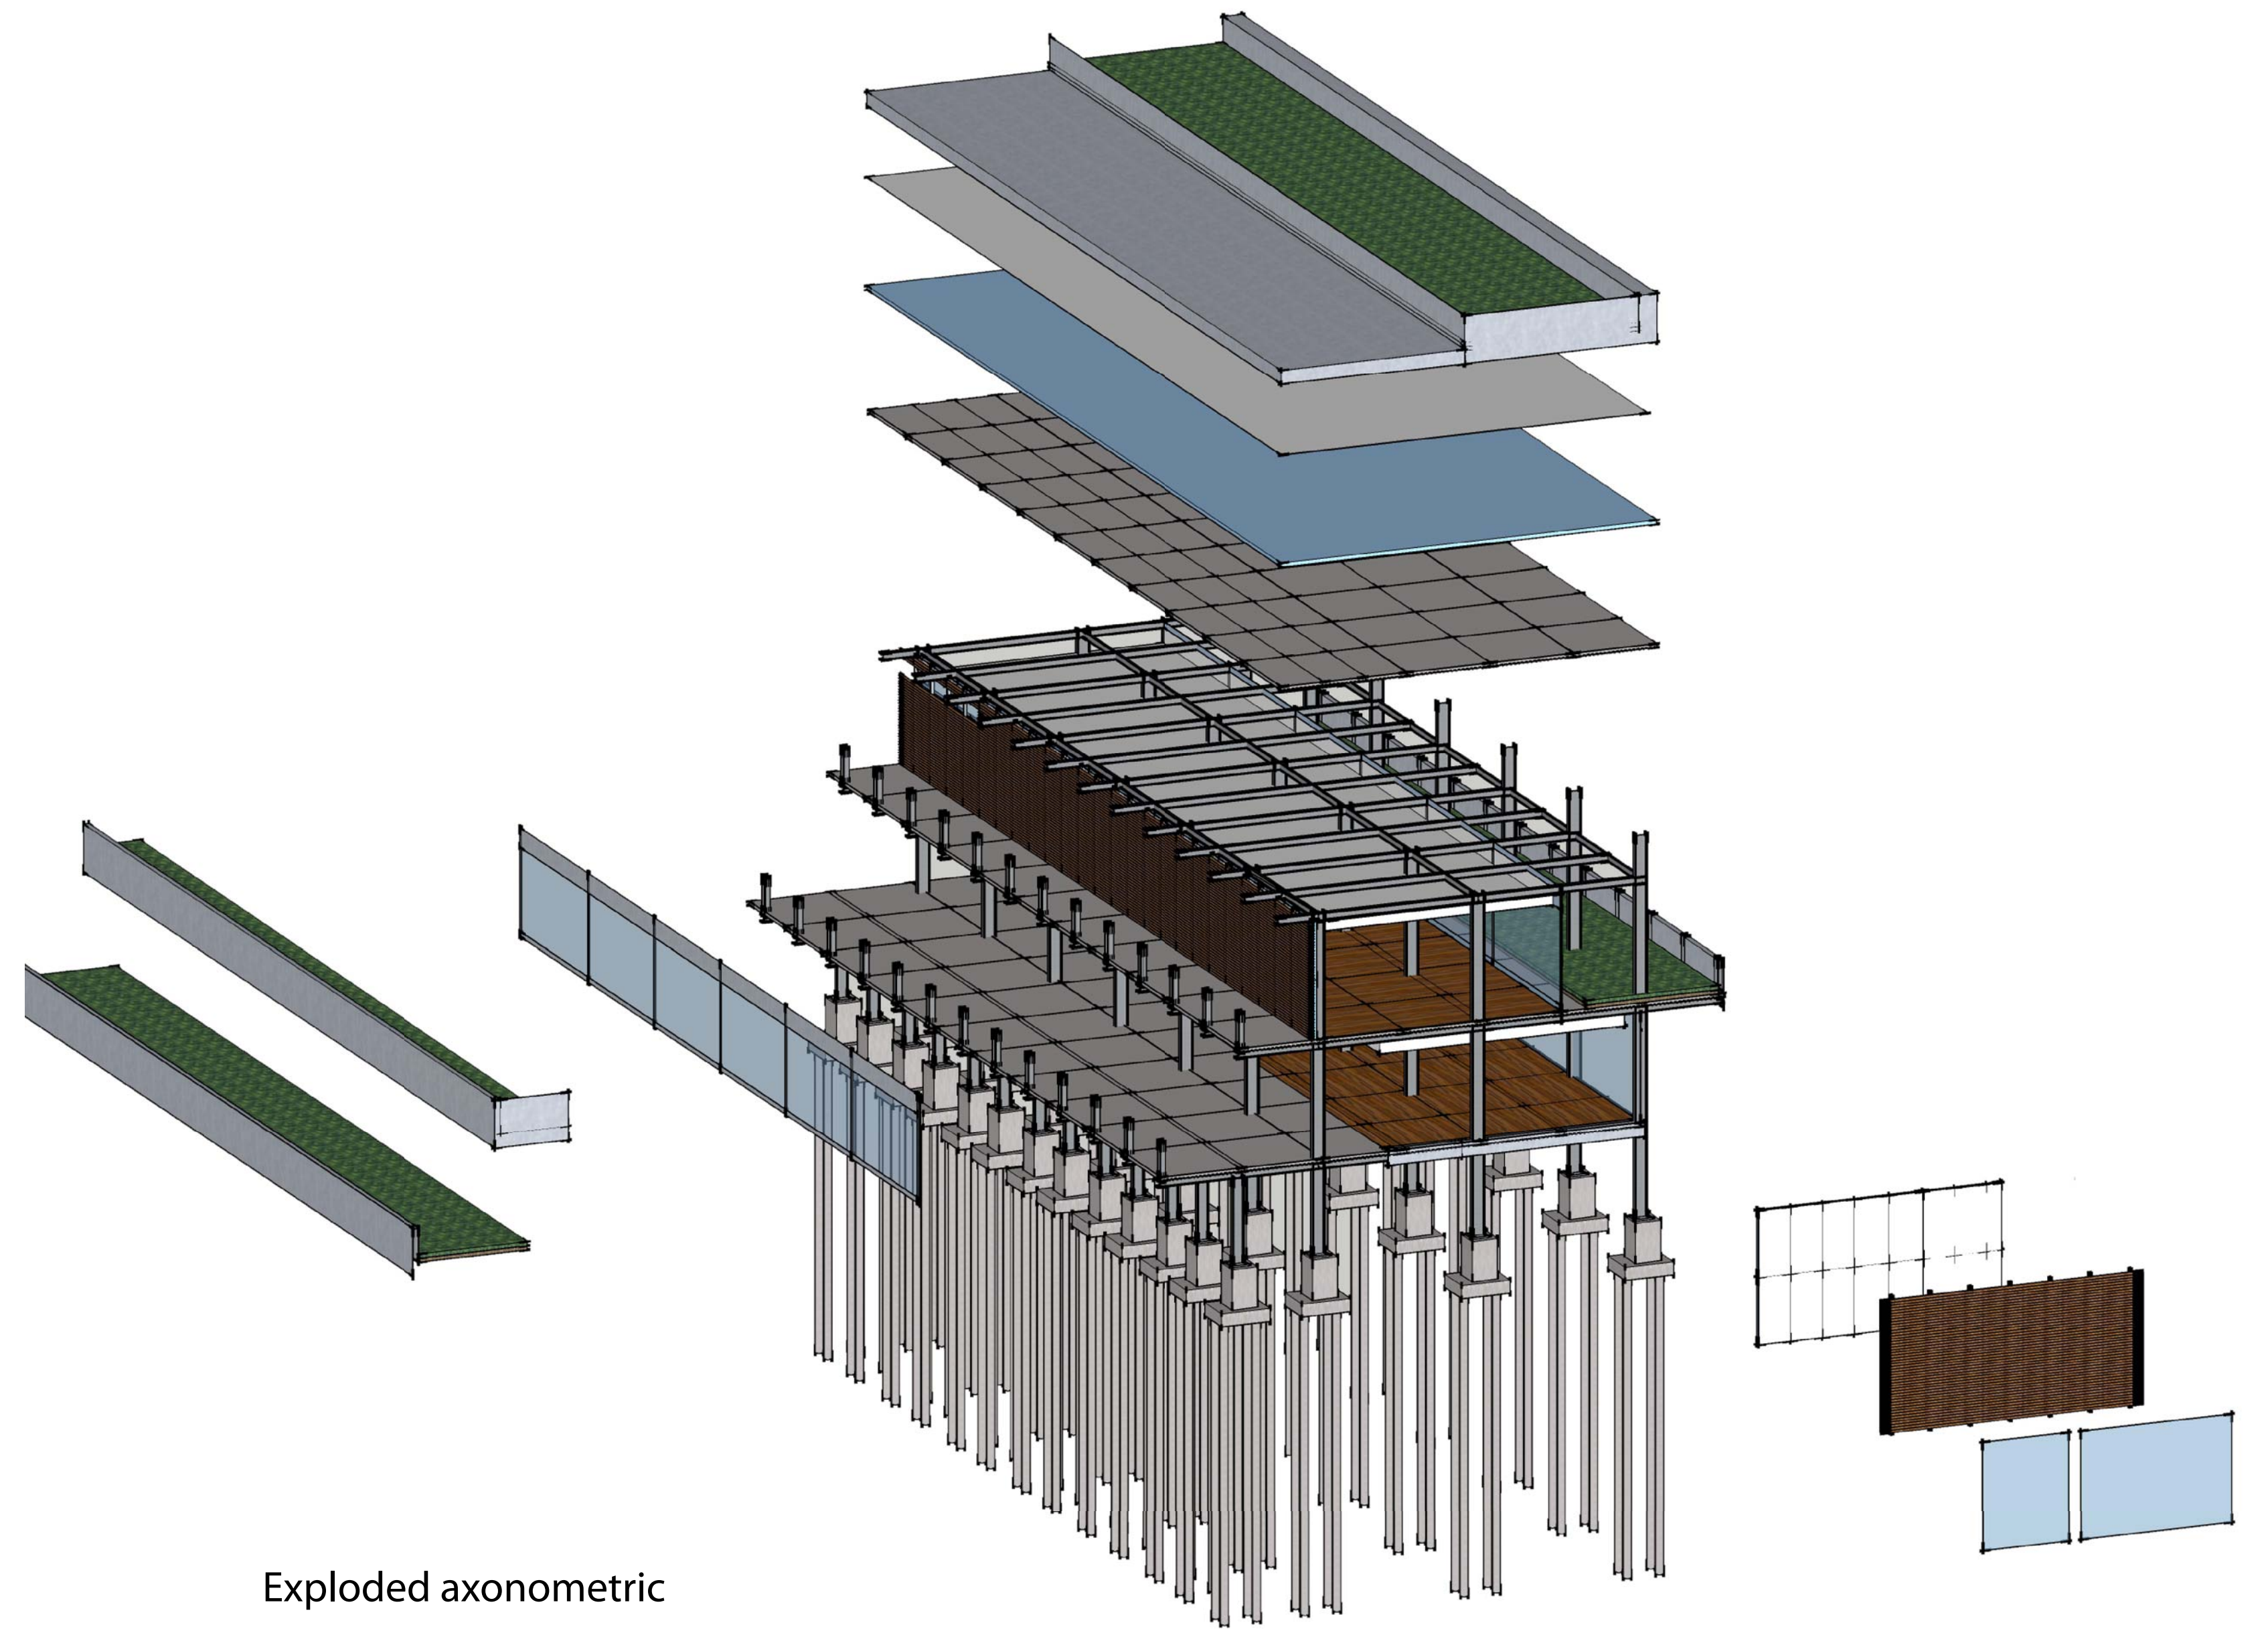


- 1. steel structure
- 2. gypsum
- 3. insulation
- 4. waterproof membrane
- 5. channel metal stud system
- 6. terra cotta rainscreen cladding with 1" wide panels spanning 5"
- 7. suspended ceiling
- 8. curtain wall

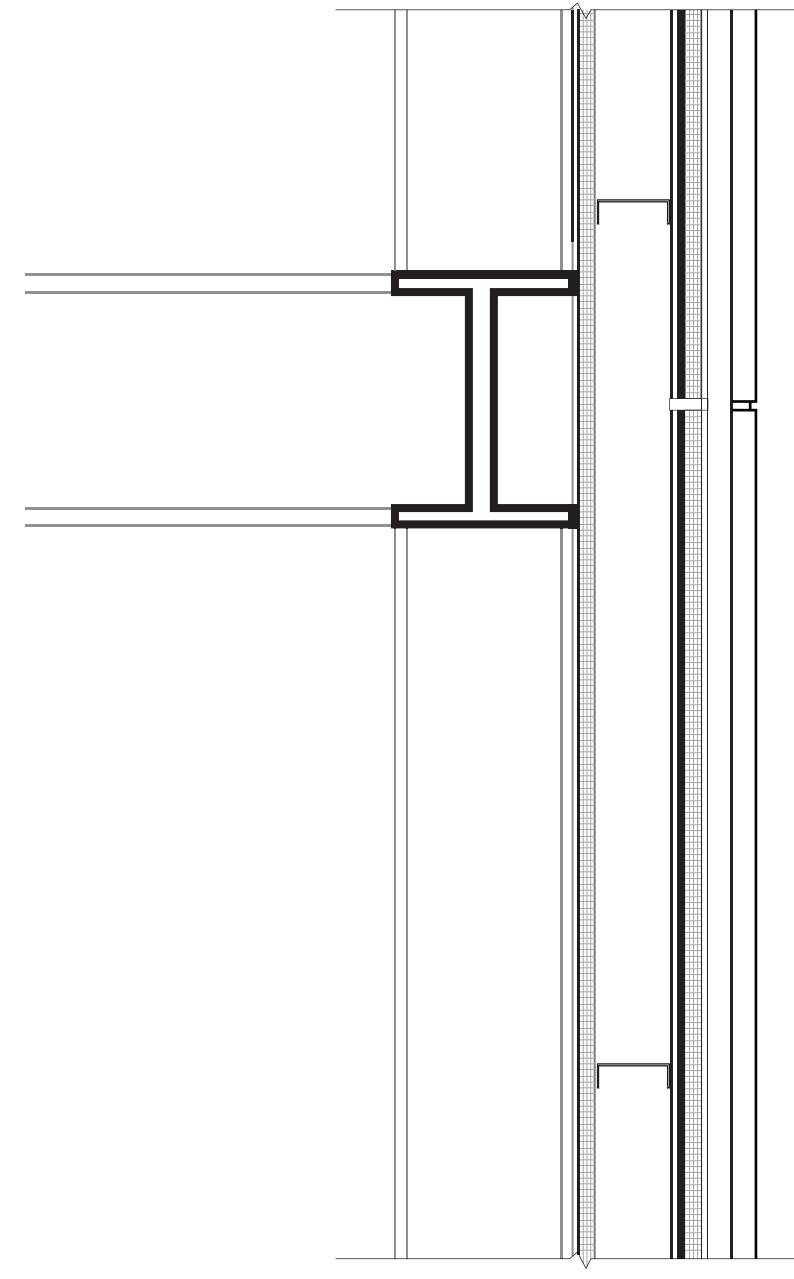

Exploded axonometric

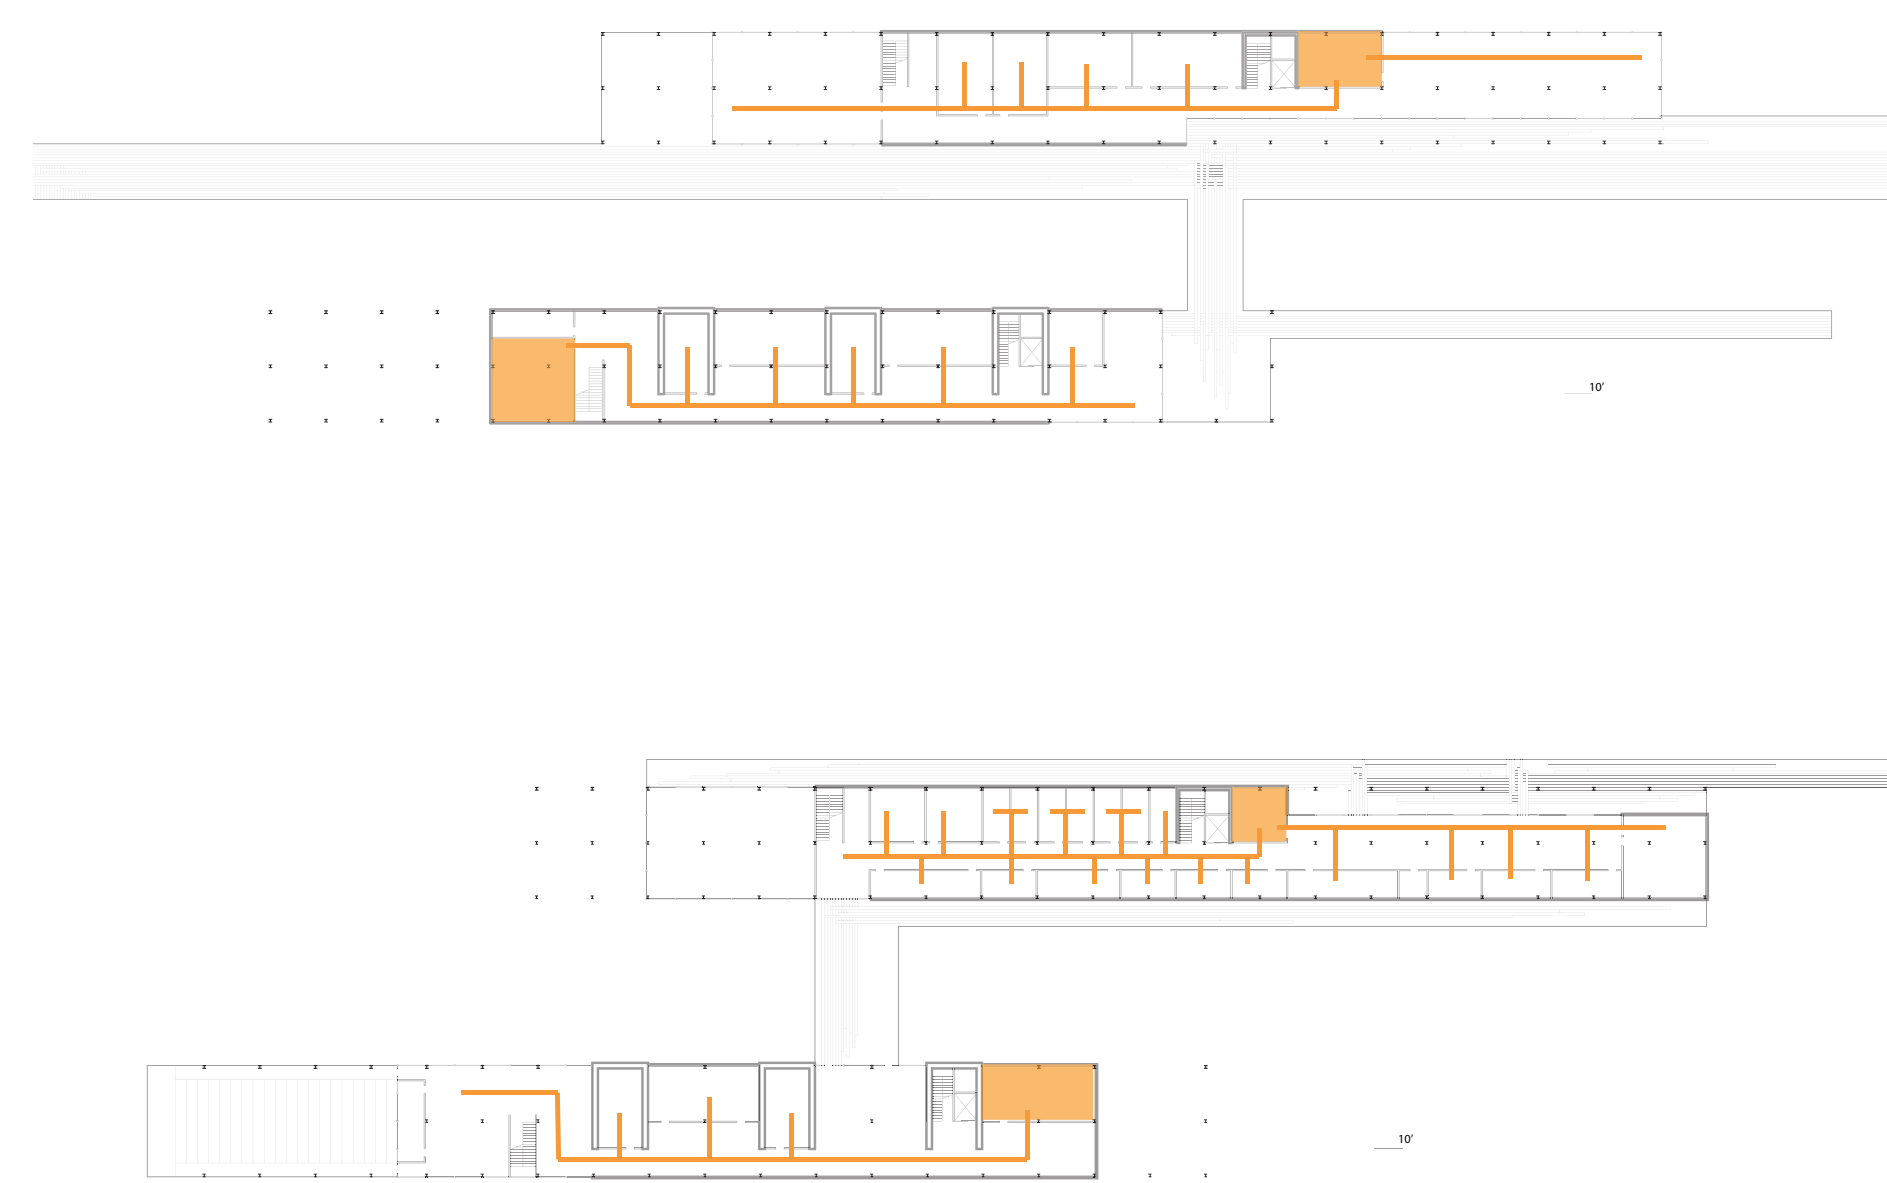

Mechanical Diagram

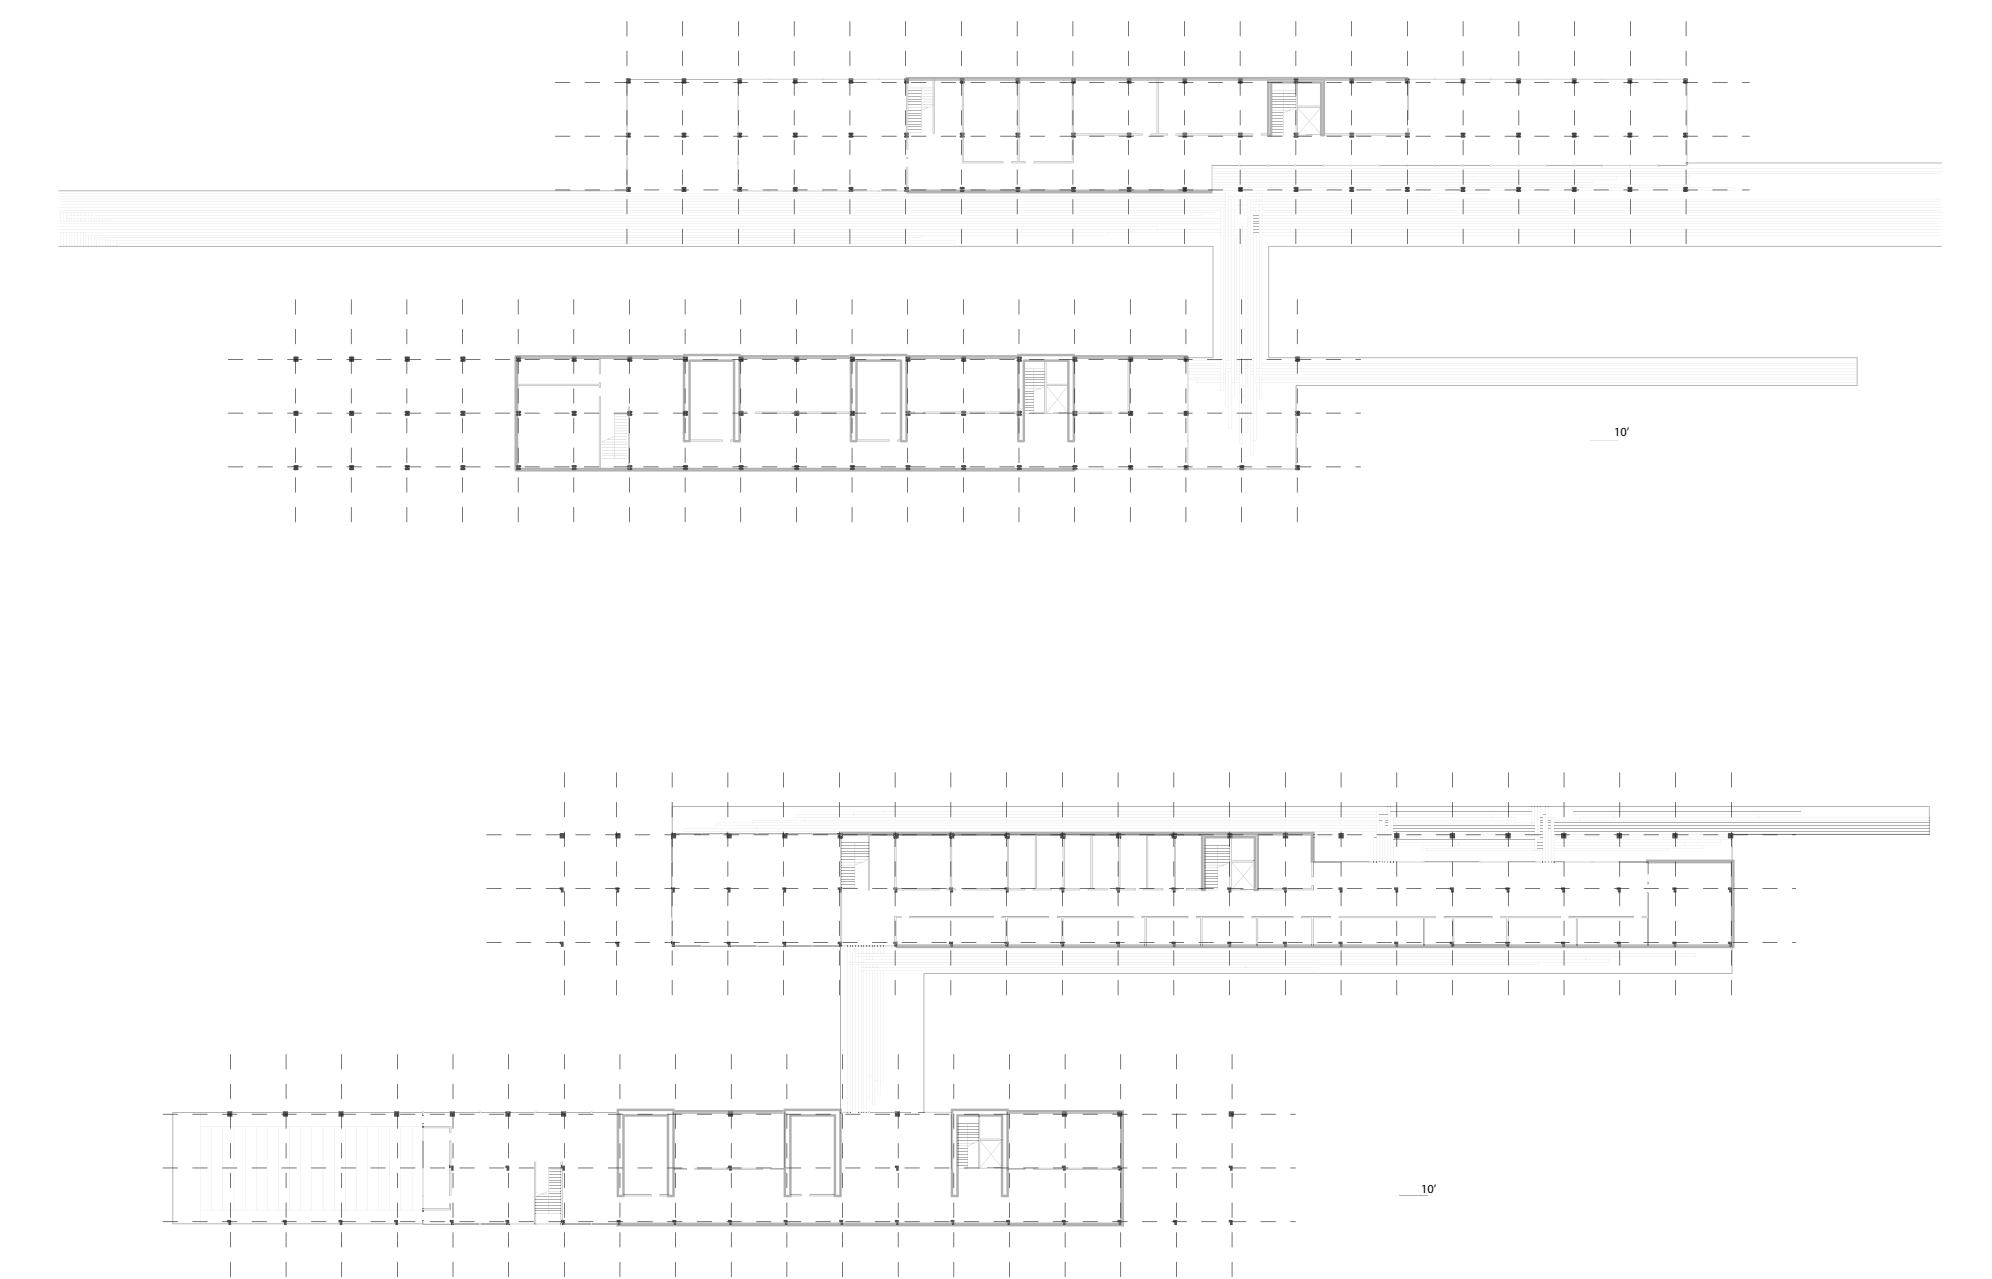

Structural Diagram