


S Section 1:55.82

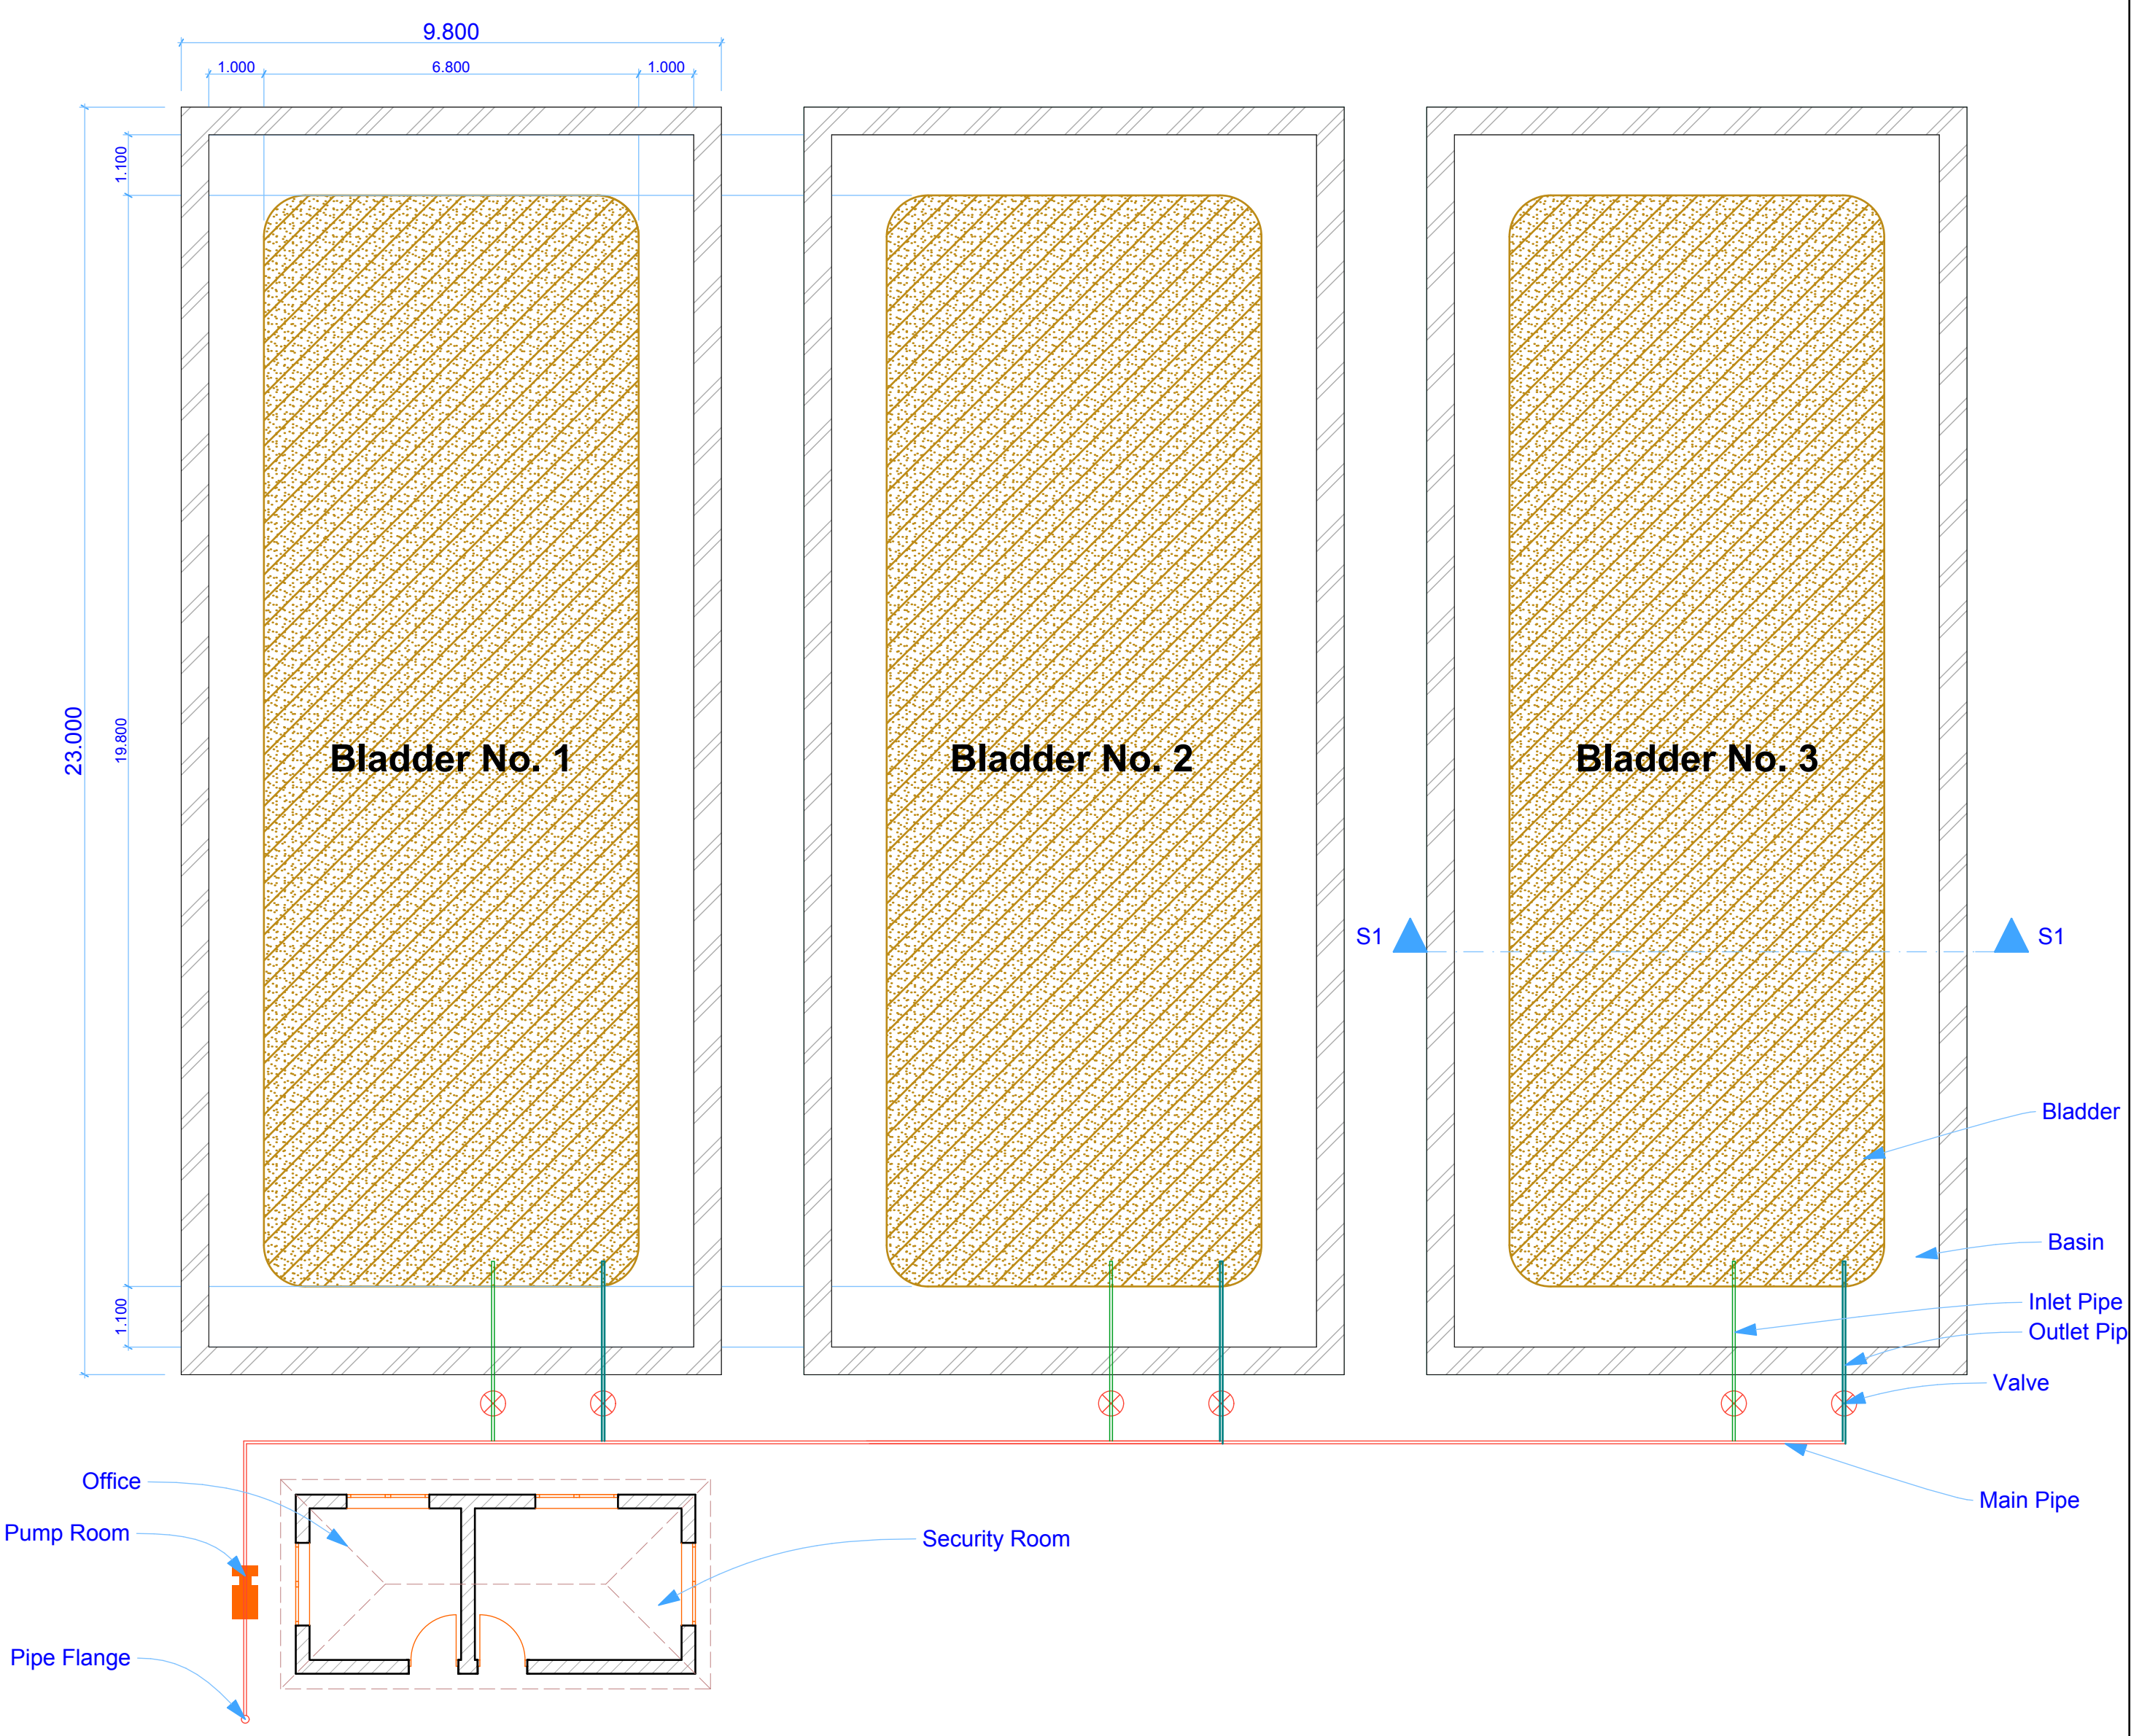

2. Plan 1:100