


NOTE:
 Contractor must verify all dimensions on site before commencing any work or making any shop drawings which must be approved before manufacture.
 All dimensions in millimetres unless noted otherwise. Figured dimensions are to be used in preference to scaling from drawing.
 This document is copyright and shall remain the property of Sheldon Commercial Interiors.
 Unauthorised amendment, retention, copying and use of this document, in any form what so ever, is prohibited.

No.	BY	AMENDMENT	DATE
A	PA	FOR APPROVAL	12/12/11
B	PA	UPDATED FOLLOWING CLIENT MEETING, FOR SIGN OFF	14/12/11
C	PA	FOR TENDER	24/2/12
D	PA	REVISED FOR TENDER	7/3/12

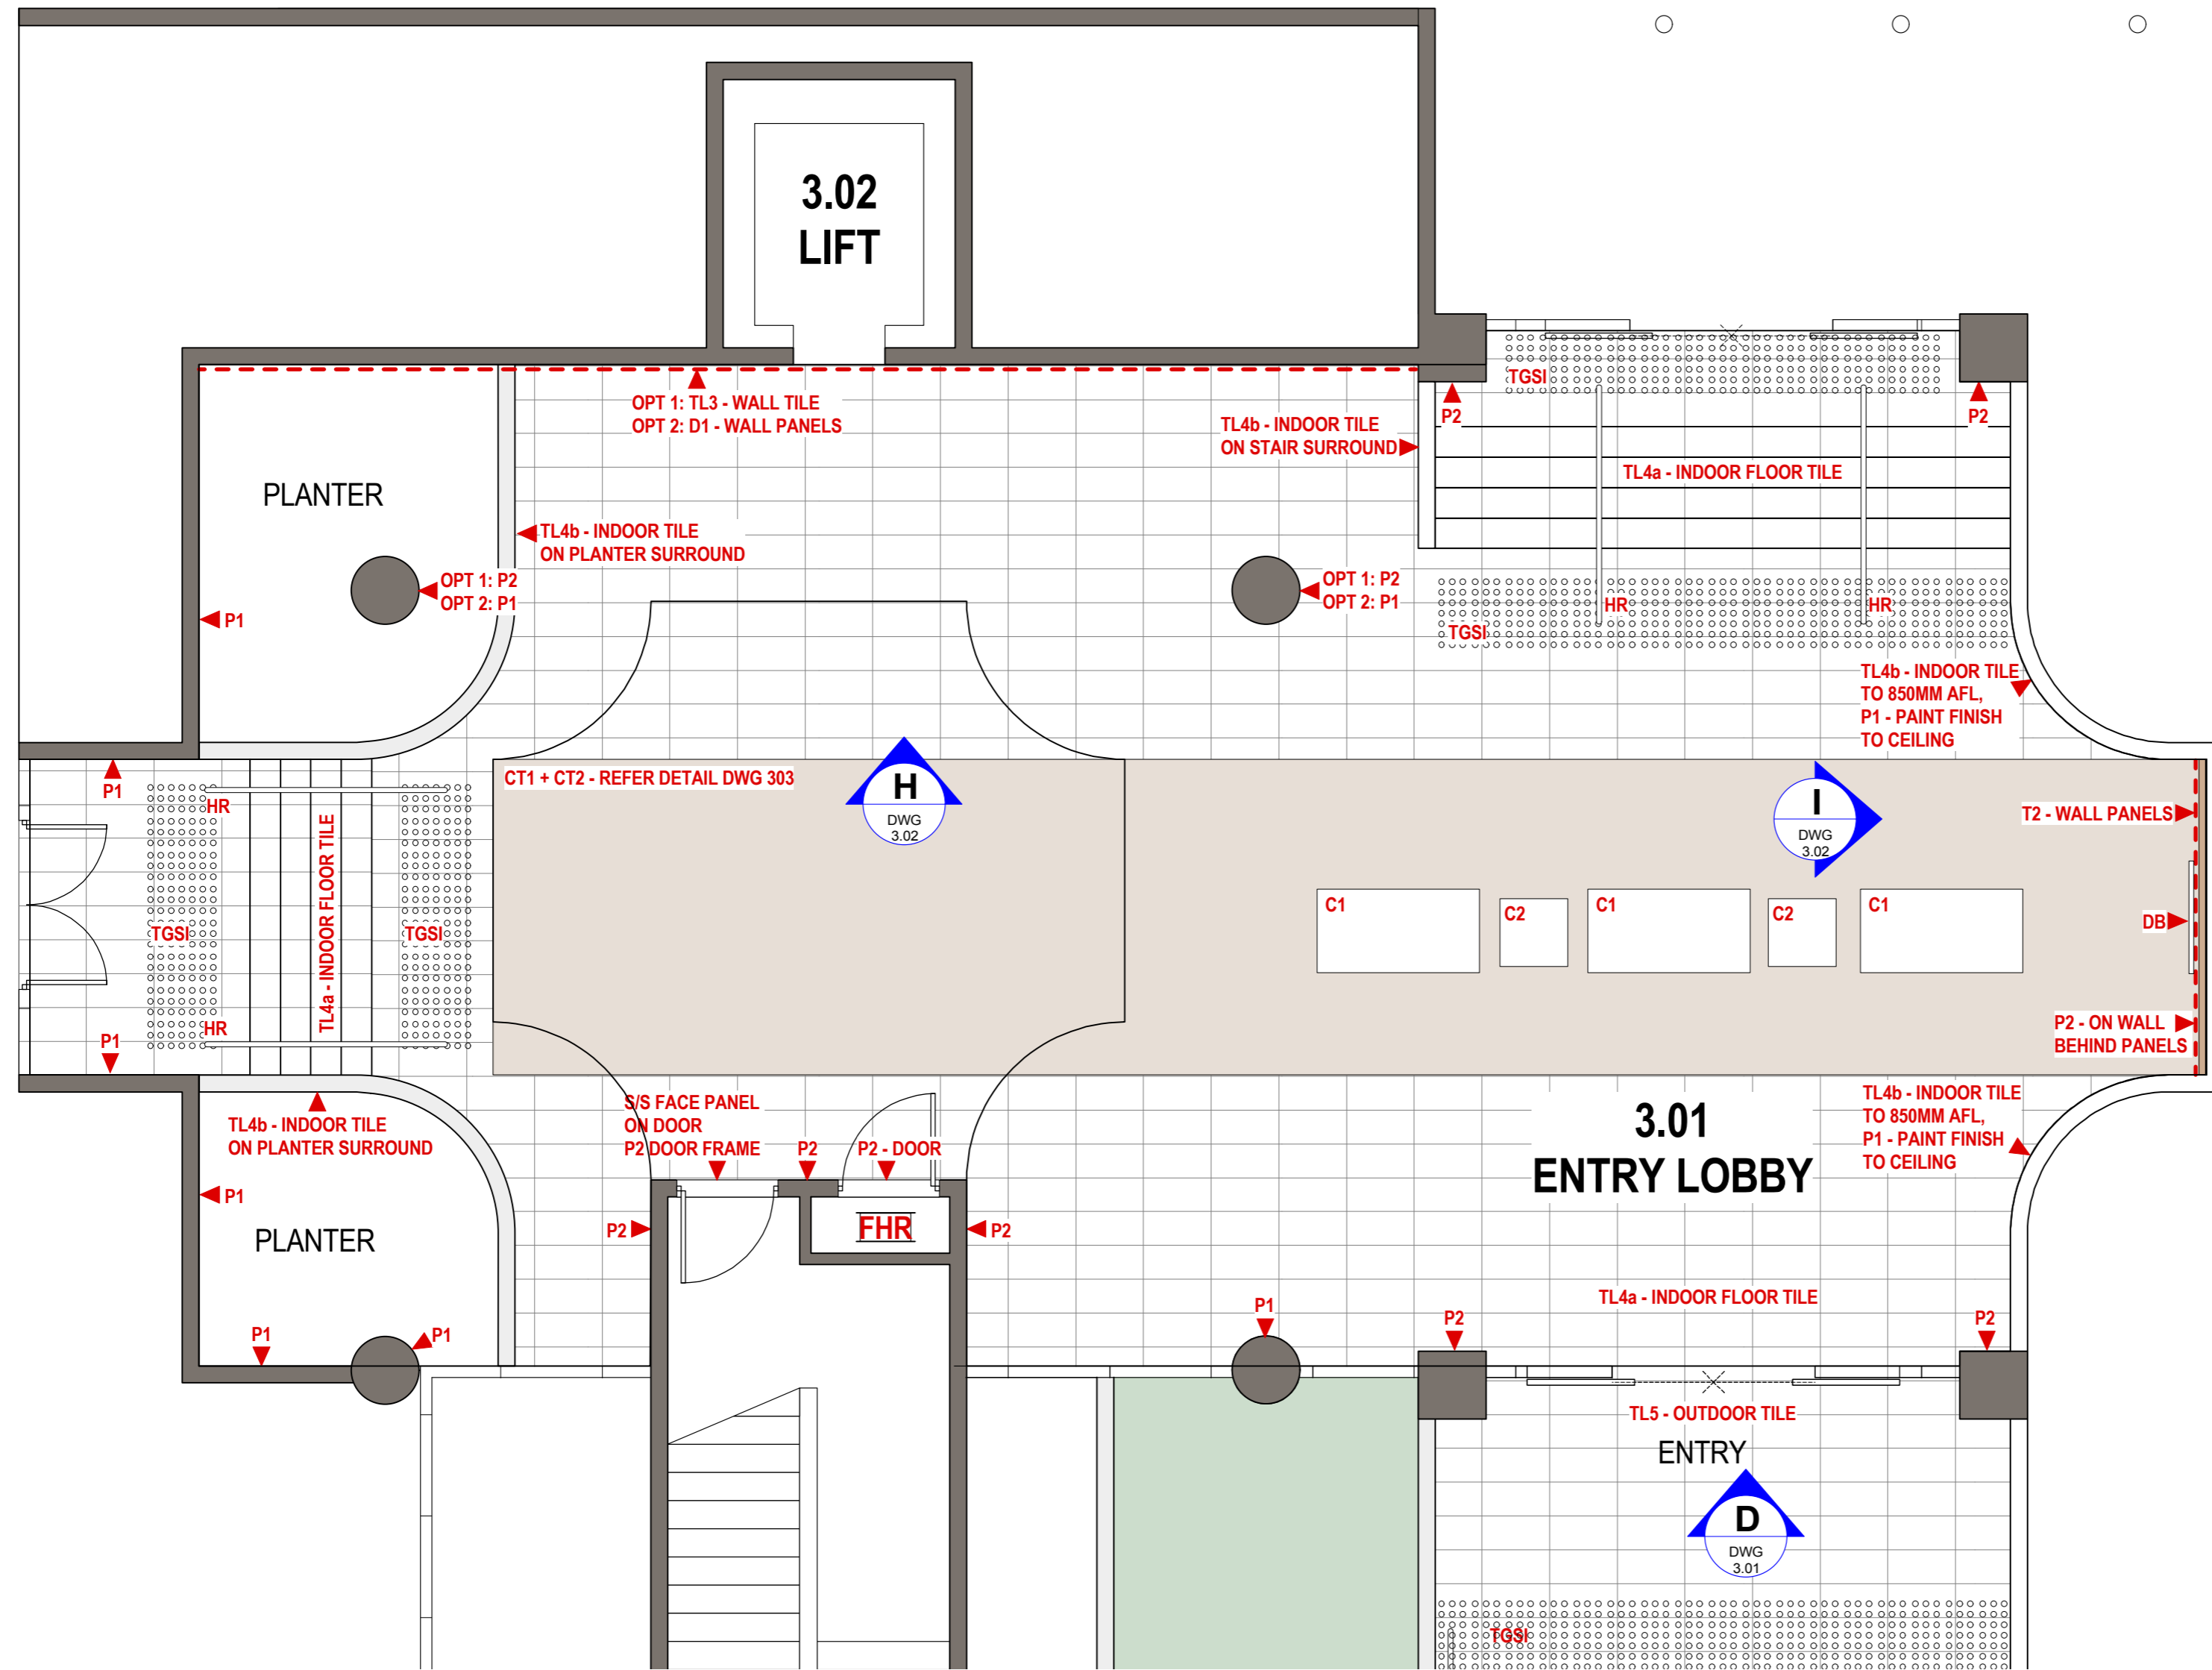


FURNITURE/FITTINGS SCHEDULE

CODE	ITEM
C1	NEW DROPP LARGE OTTOMAN IN BLACK LEATHER, ON SLED BASE, 740Wx1440Lx450H
C2	NEW STAINLESS STEEL DRUM COFFEE TABLE, 600Wx600Lx450H
HR	NEW STAINLESS STEEL SINGLE HANDRAIL, 45MM DIA, SUPPORTED BY POSTS
DB	NEW DIRECTORY BOARD, STAINLESS STEEL 900Wx 1200H, WITH BLACK VINYL LETTERING
GB	NEW FRAMELESS GLASS BALUSTRADE WITH STAINLESS STEEL FIXINGS AND POSTS
TGSi	TACTILE SURFACE INDICATORS, STAINLESS STEEL WITH 6MM SPIGOT

FINISHES SCHEDULE

CODE	ITEM
P1	DULUX PAINT: VIVID WHITE PW1H9, LOW SHEEN ACRYLIC
P2	DULUX PAINT: DOMINO PG1A8, LOW SHEEN ACRYLIC
TL3	NEW FEATURE WALL TILE: LAMINAM PROGRETTO COLLECTION COL: NERO, 1000x1500MM
TL4a	NEW FLOOR TILE: CLASSIC CERAMICS STONE SERIES SO02 BASALTINA GRIGIA 300x600MM NATURAL FINISH
TL4b	NEW FLOOR TILE: CLASSIC CERAMICS STONE SERIES SO02 BASALTINA GRIGIA 100x450MM NATURAL FINISH
CT1	NEW CARPET TILE: INTERFACEFLOR "VICINITY", COL: EXTENT LAID NON DIRECTIONAL
CT2	NEW CARPET TILE: INTERFACEFLOR "SOLID FOUNDATIONS", COL: BLACK, LAID IN GRID PATTERN
CT3	NEW CARPET TILE: INTERFACEFLOR "SOLID FOUNDATIONS", COL: RAISIN, LAID IN GRID PATTERN
T1	SCREENWOOD CEILING PANELS: 6030C PROFILE, PANELS SIZE 289Wx2800Lx61D, COL: CLEAR
T2	SCREENWOOD FACADE/WALL PANELS: 6030W PROFILE, PANELS SIZE 289Wx2800Lx61D, COL: CLEAR

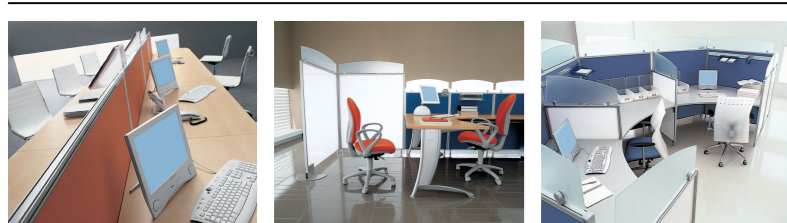

SHELDON INTERIORS
 Level 5, 174 Pacific Hwy
 St Leonards NSW 2065
 P: 02 9906 6666 F: 02 9906 6600

Contractor must verify all dimensions on site before commencing any work or making any shop drawings which must be approved before manufacture.
 All dimensions in millimetres unless noted otherwise. Figured dimensions are to be used in preference to scaling from drawing.
 This document is copyright and shall remain the property of Sheldon Commercial Interiors.
 Unauthorised amendment, retention, copying and use of this document, in any form what so ever, is prohibited.

FOR TENDER

CLIENT NAME:

113 WICKS ROAD

113 WICKS ROAD
 NORTH RYDE NSW 2113

DRAWING TITLE:
L3 ENTRY LOBBY

SCALE	DRAWN BY:	DATE:	DRAWING SIZE:
1:50	PA	12/12/11	A2
JOB NO#	QUOTE NO#	DRAWING NO#	REVISION
1191	Q2160	L3 102	D