




FRONT ELEVATION

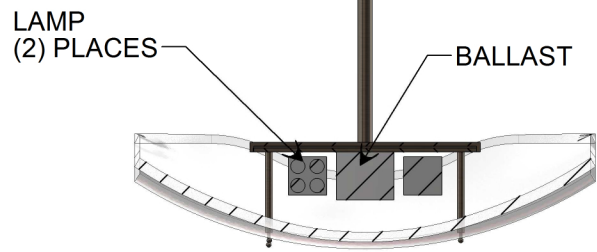

**SECTION A-A
SCALE 1 : 5**

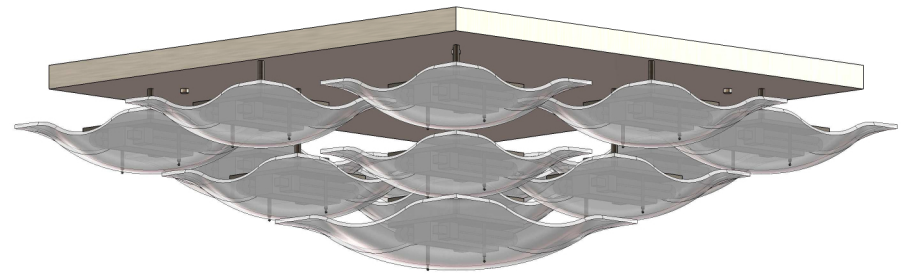

DISPLAY VIEW

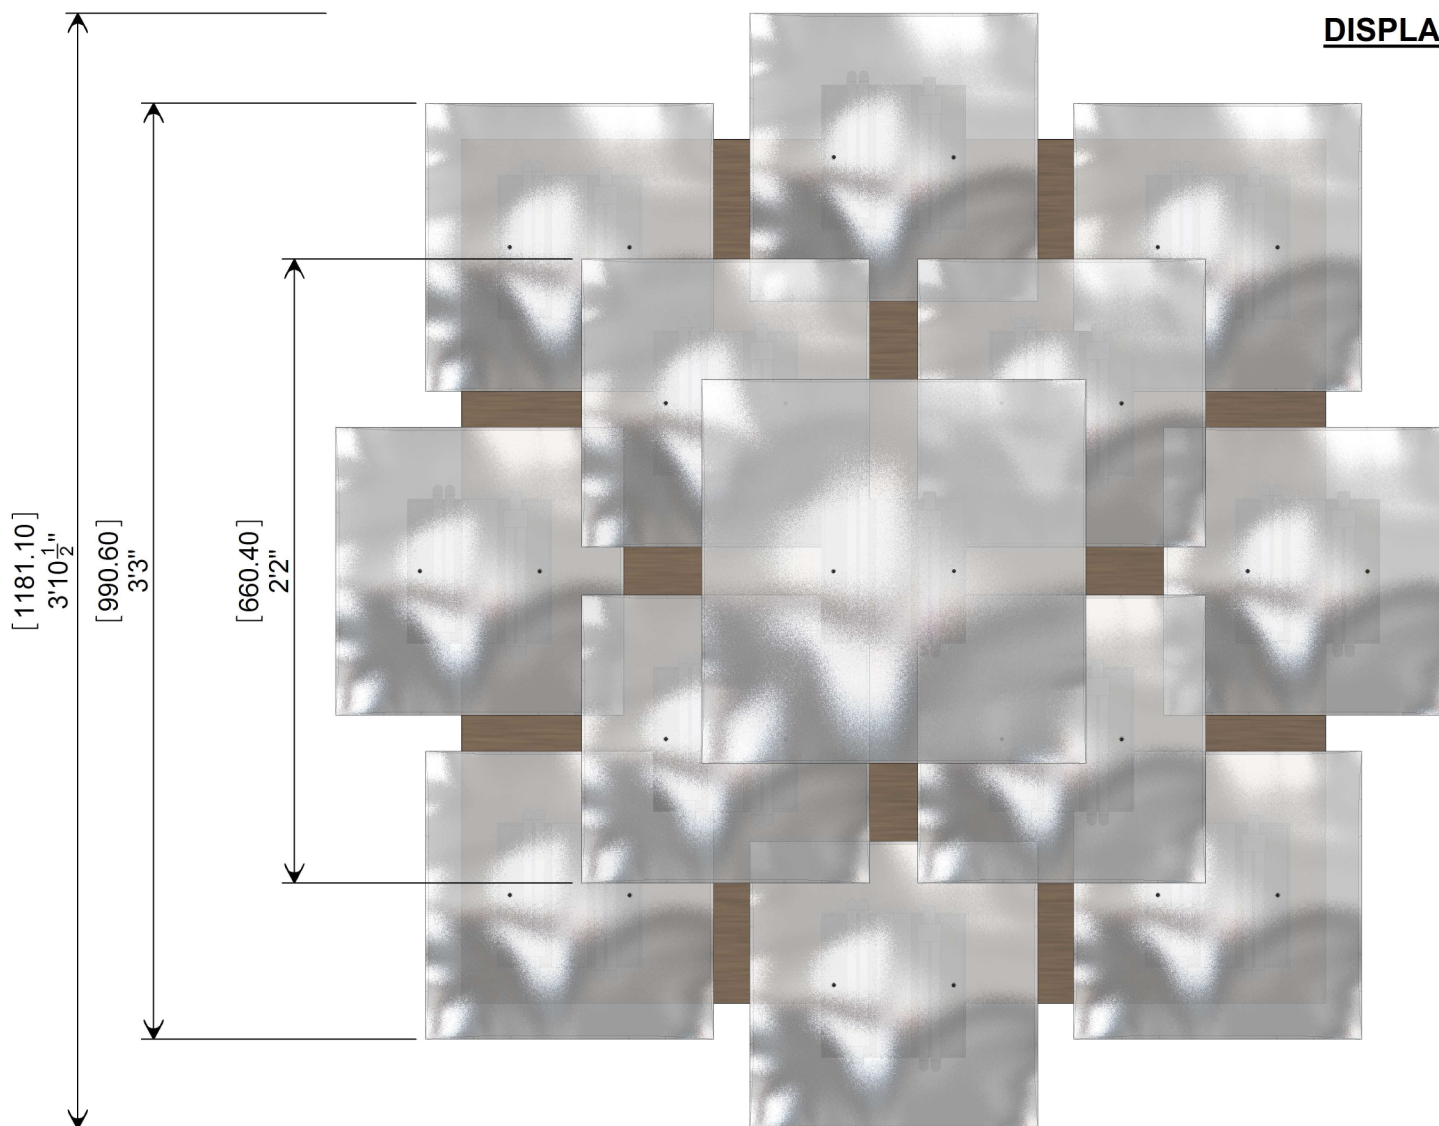

REFLECTED PLAN VIEW