


Waterstones


HMV Group
Multiple UK sites
Europe, Middle East, Far East.

In house design consultant. Organising there CAD system and dealing with new and existing sites throughout there estate.


Extents: Designs for multiple site, fixture design, construction detailing, CAD management.

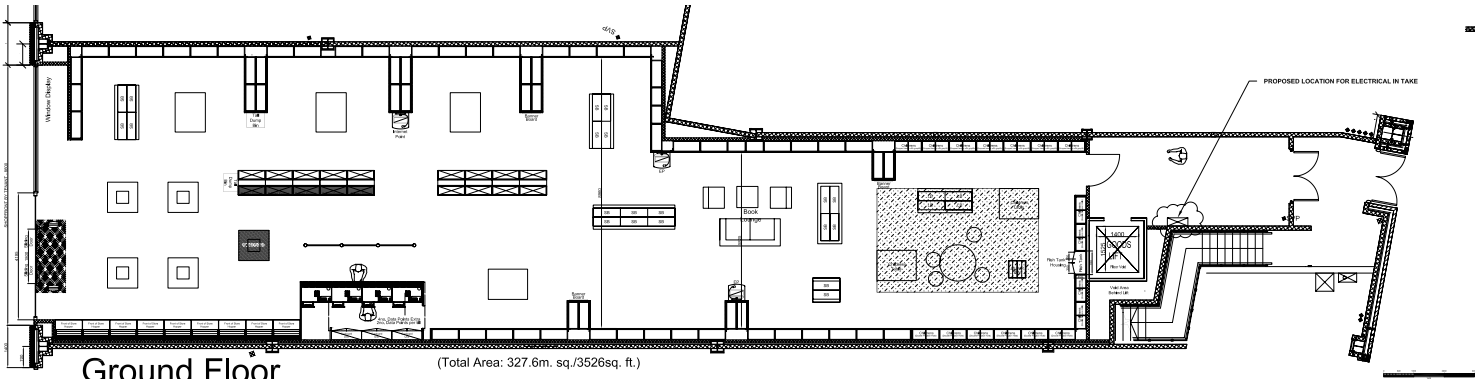


Ground Floor
General arrangement

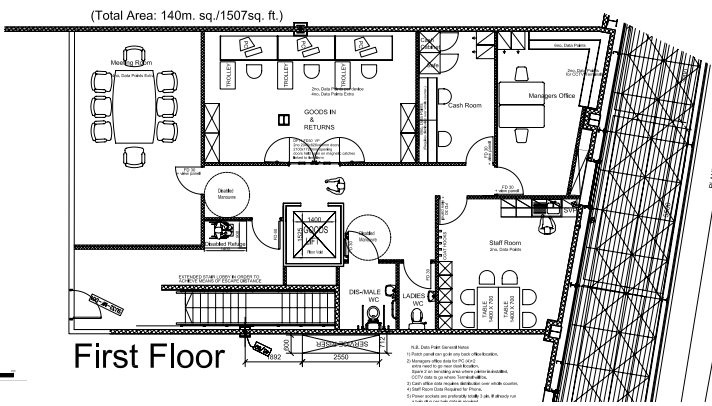


First Floor

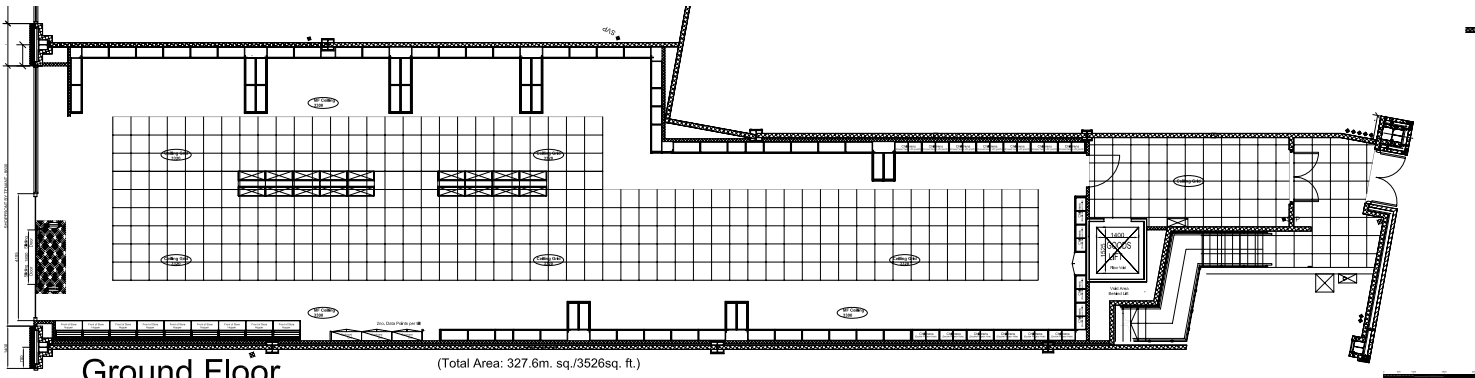


Ground Floor
Reflected ceiling plan

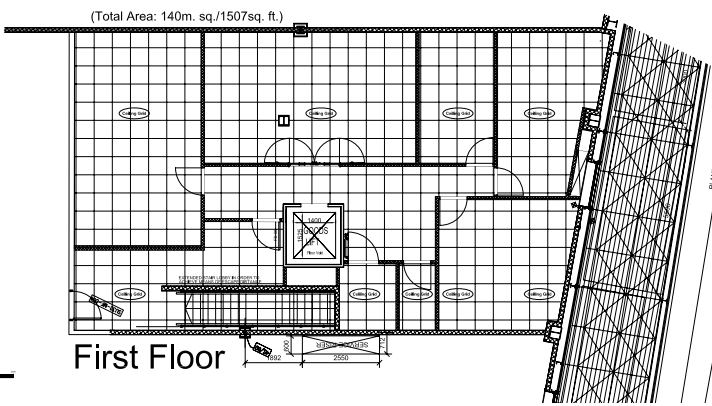

First Floor

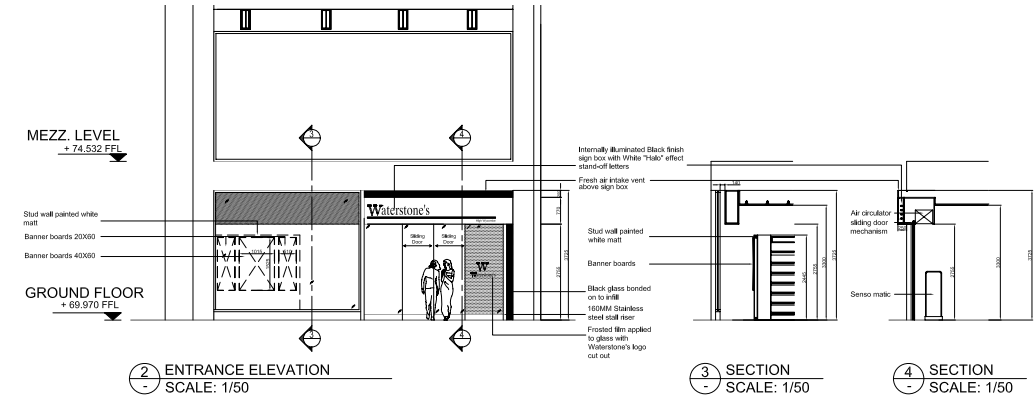

Shop front

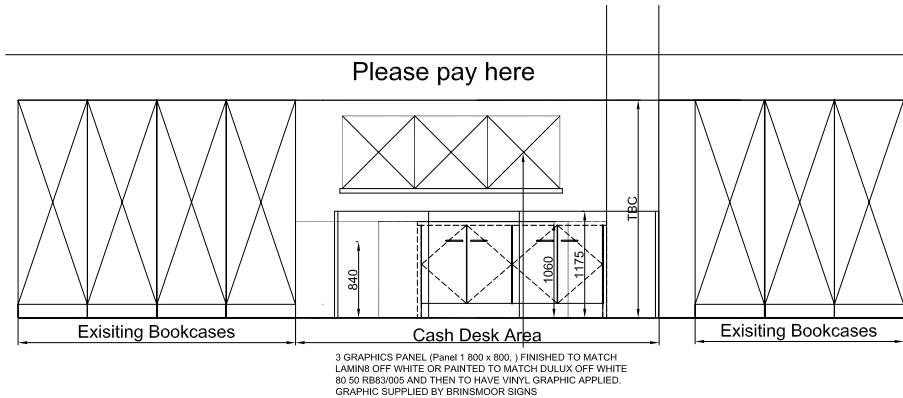

Internal elevations



Waterstone's