

Other projects
UK and International

- Central / Pantaloons

Incity

Plumb Center/ Woolsey

Sogo

Robinsons
- India

Russia

UK

Indonesia

Philippines
- Department store design

Fixtures and design guidelines



Store and brand concept

Store concept

Department store design




Cosmetics area. Robinsons.

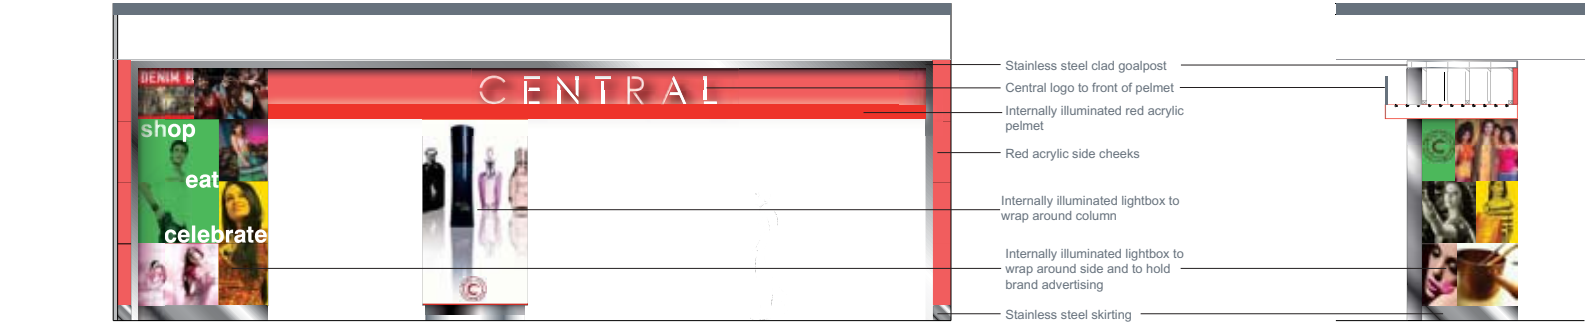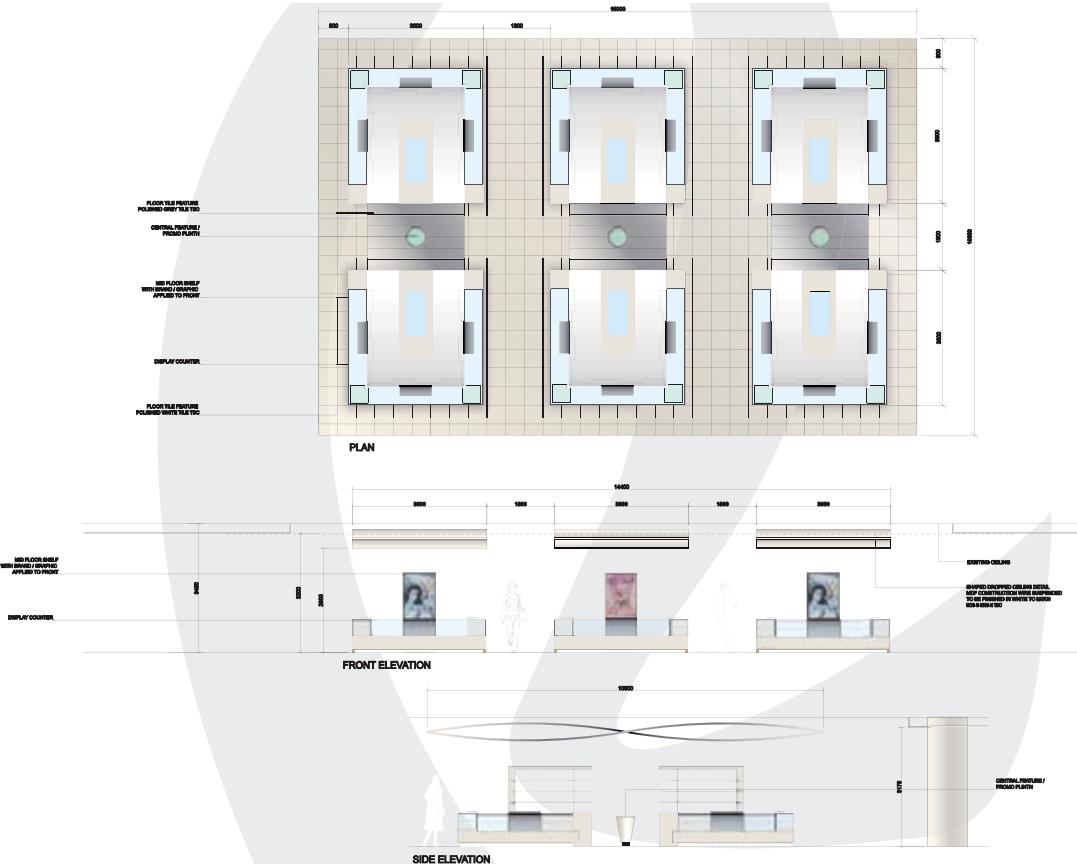


SHOPFRONT ELEVATION A
OPTION 3

Shop entrance. Central.


SHOPFRONT SECTION B
OPTION 3

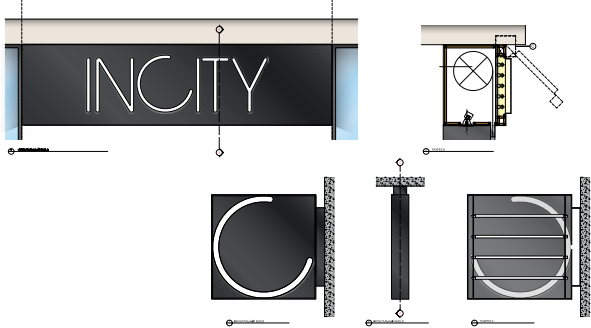

Fixture details. Incity.

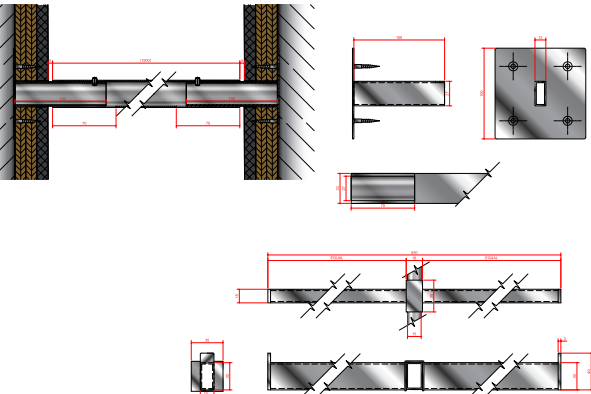

Fixture details. Incity.

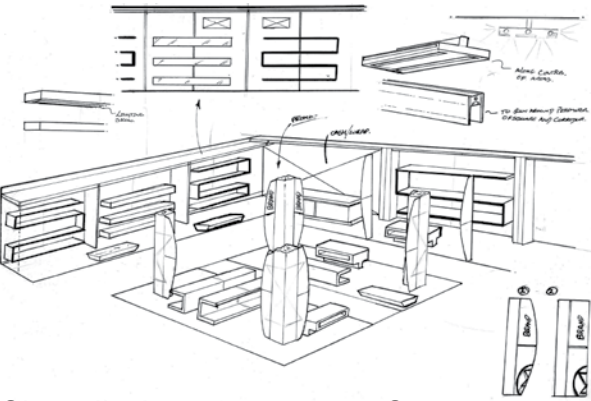

Shoe department concept. Sogo.



Store concept. Plumb Center



Store concept. Plumb Center



Store concept. Plumb Center



Store concept. Plumb Center