




5 3D View mono 2

Wall Material Takeoff				
Type	Material: Area	Volume	Material: Volume	Cost
Ex Concrete				€57.64
Ext - 215 - Brick				€329.48
Fnd 440 Trench Blockwk				€664.74
gable intwall 3				€1536.98
gable wall				€952.32
gableEXTw all 2				€811.02
gableEXTw all 3		14.89 m³		€178.72
internal part Partn - p 100 p				€699.10
overloop				€202.60
parapet wall part - Stud 2				€225.12
				€15.09
				€5672.82

Brick Wall		
Material: Name	Material: Volume	Cost
Masonry - Brick	80.81 m³	€969.68
	80.81 m³	€969.68
	80.81 m³	€969.68

Concrete Block Wall		
Material: Name	Material: Volume	Cost
Masonry - Concrete Block	285.99 m³	€5719.85
	285.99 m³	€5719.85

Concrete Pre Cast Floor		
Material: Area	Material: Volume	Cost
238 m²	53.53 m³	€535.34
238 m²	53.53 m³	€535.34
238 m²	53.53 m³	€535.34
223 m²	50.15 m³	€501.54
238 m²	53.53 m³	€535.26
220 m²	49.48 m³	€494.80
Grand total: 6		€3137.61

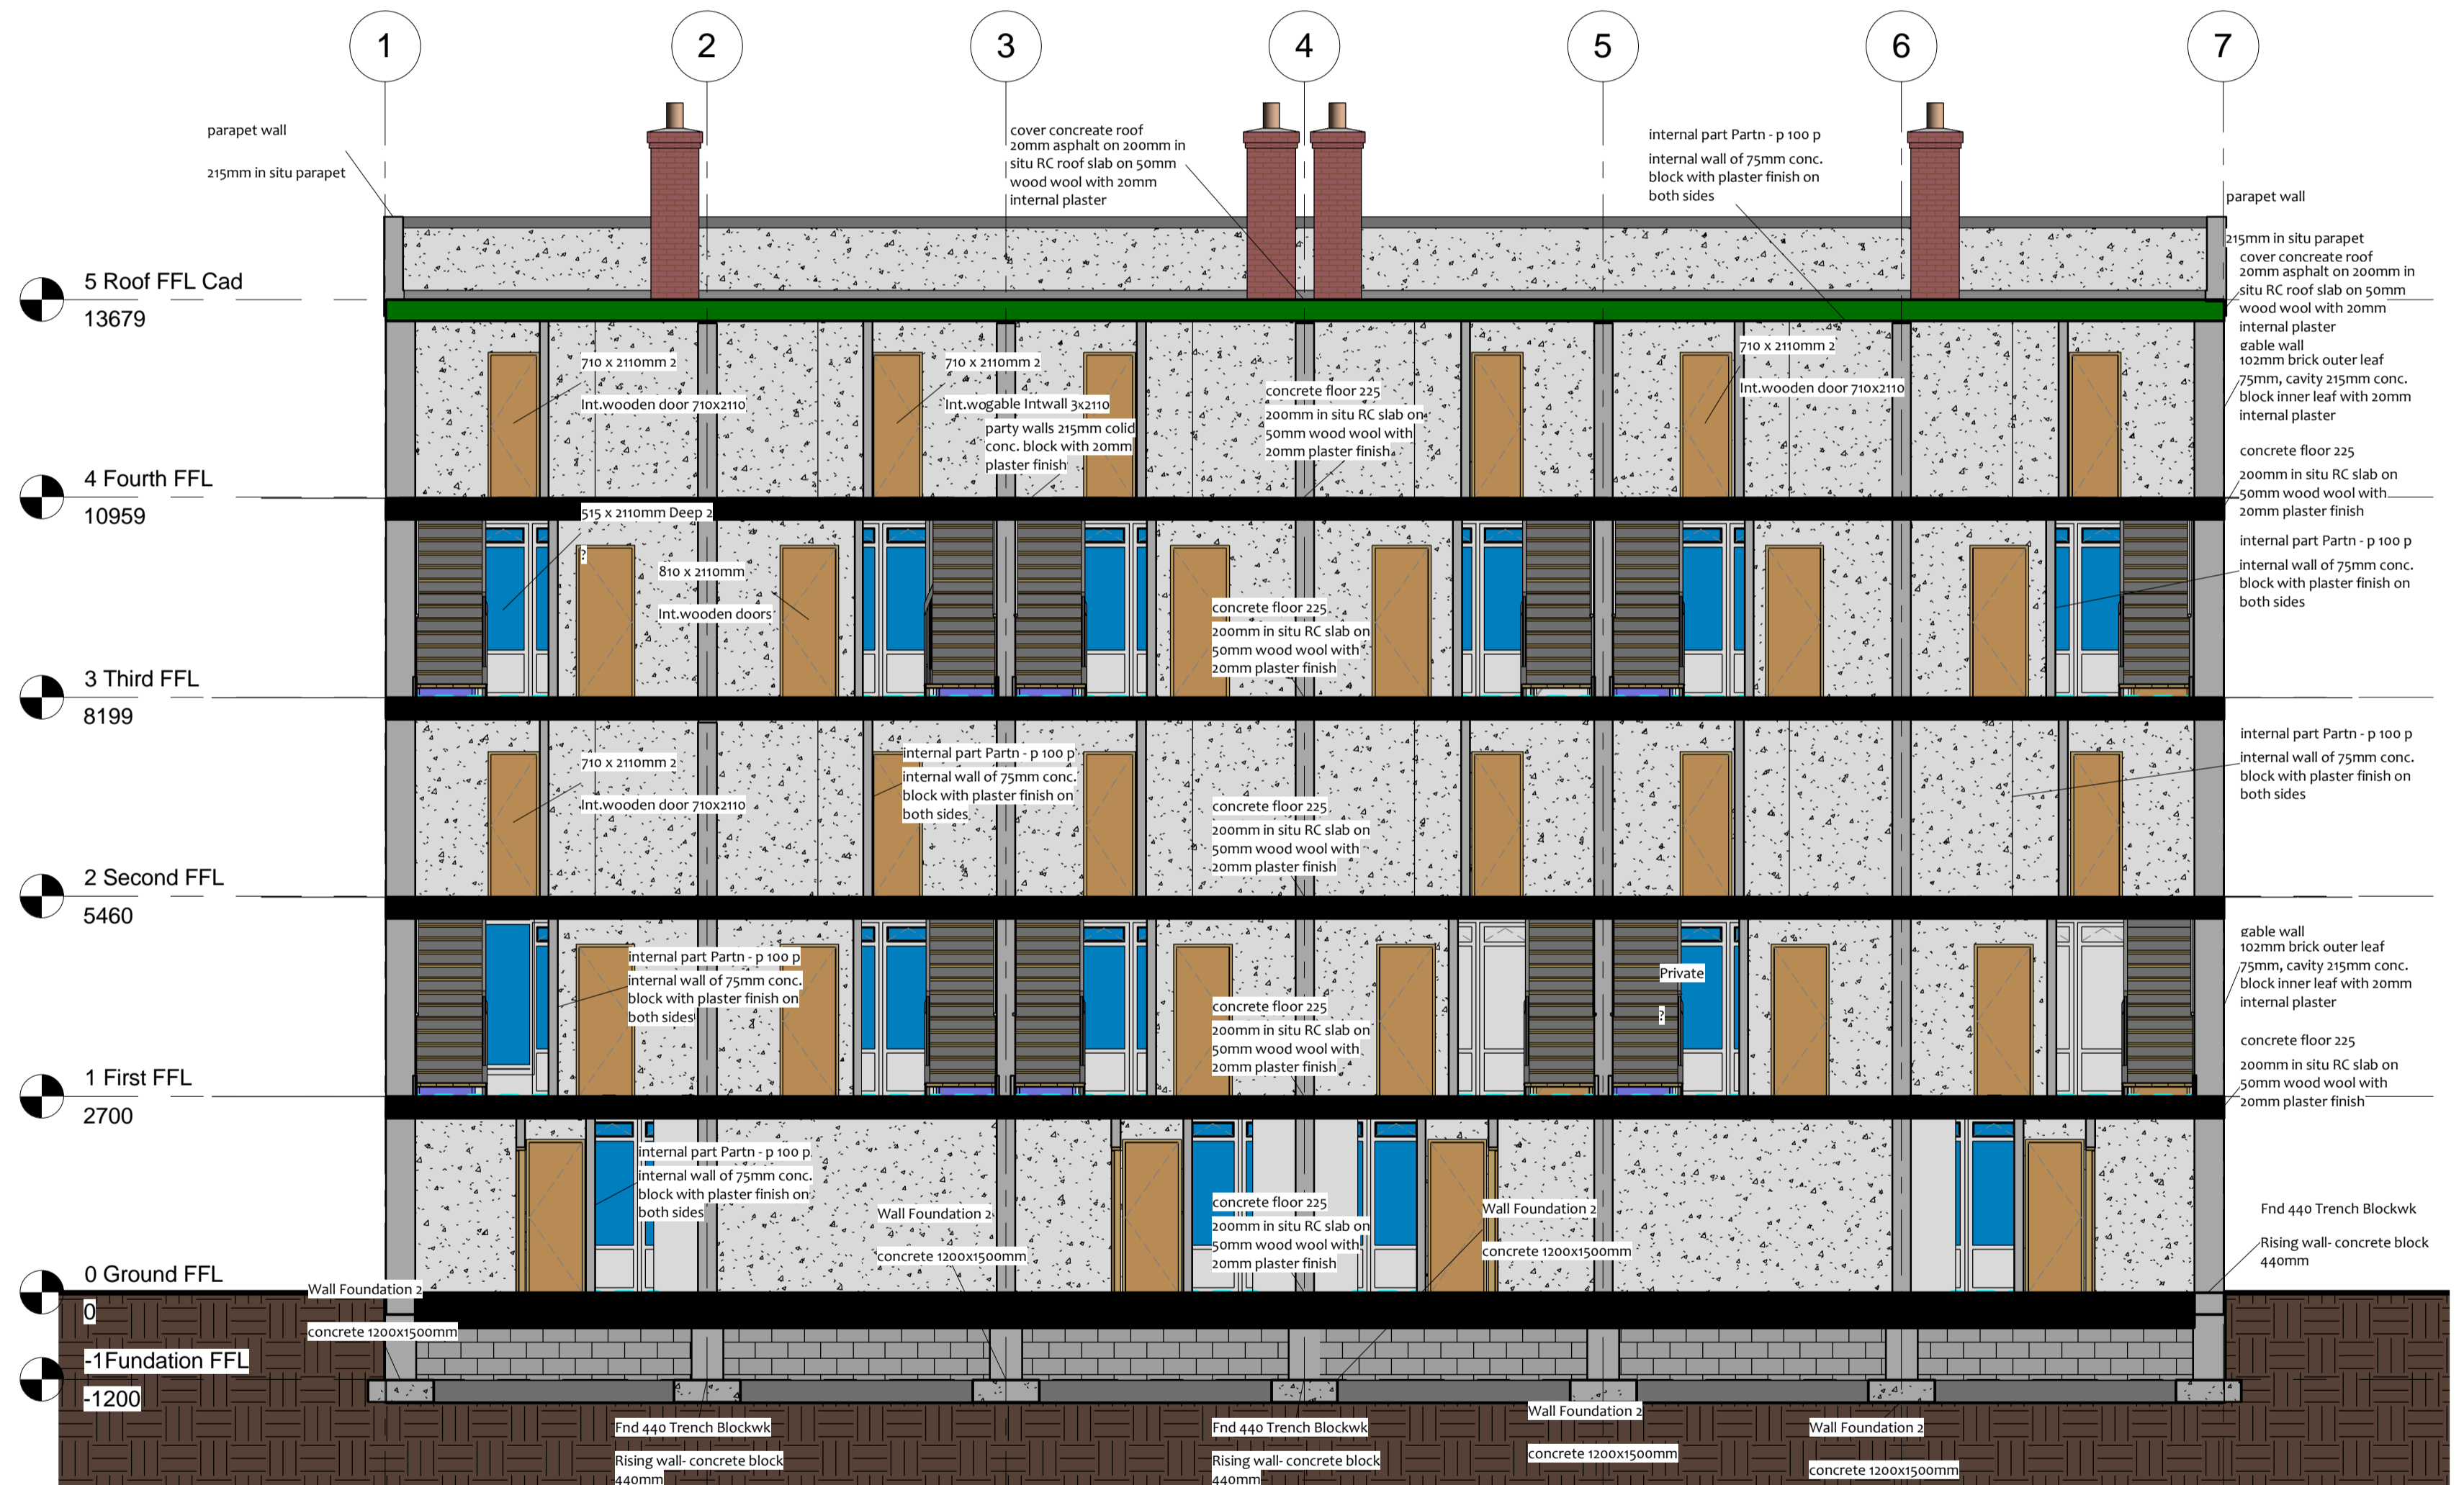

6 Section 2 color 1:75



4 3D View mono 1

	Agnieszka Gdowska	MEng in IT in ACE BS (Hons) Architecture	Project number	Date	Student No		
	3D Views & Color Section		100	9 Nov 2012	D11125478		
				Scale	Stage		
				1:75	Design		