

TEAM 2

Civil Engineer:

Structural Engineer:

City of Apple Valley

AVFS 1 Remodel

Details

Project Number 131218


Date 12-18-13

Drawn By Team 2


Checked By P. Strothers

A800


Scale 1 1/2" = 1'-0"

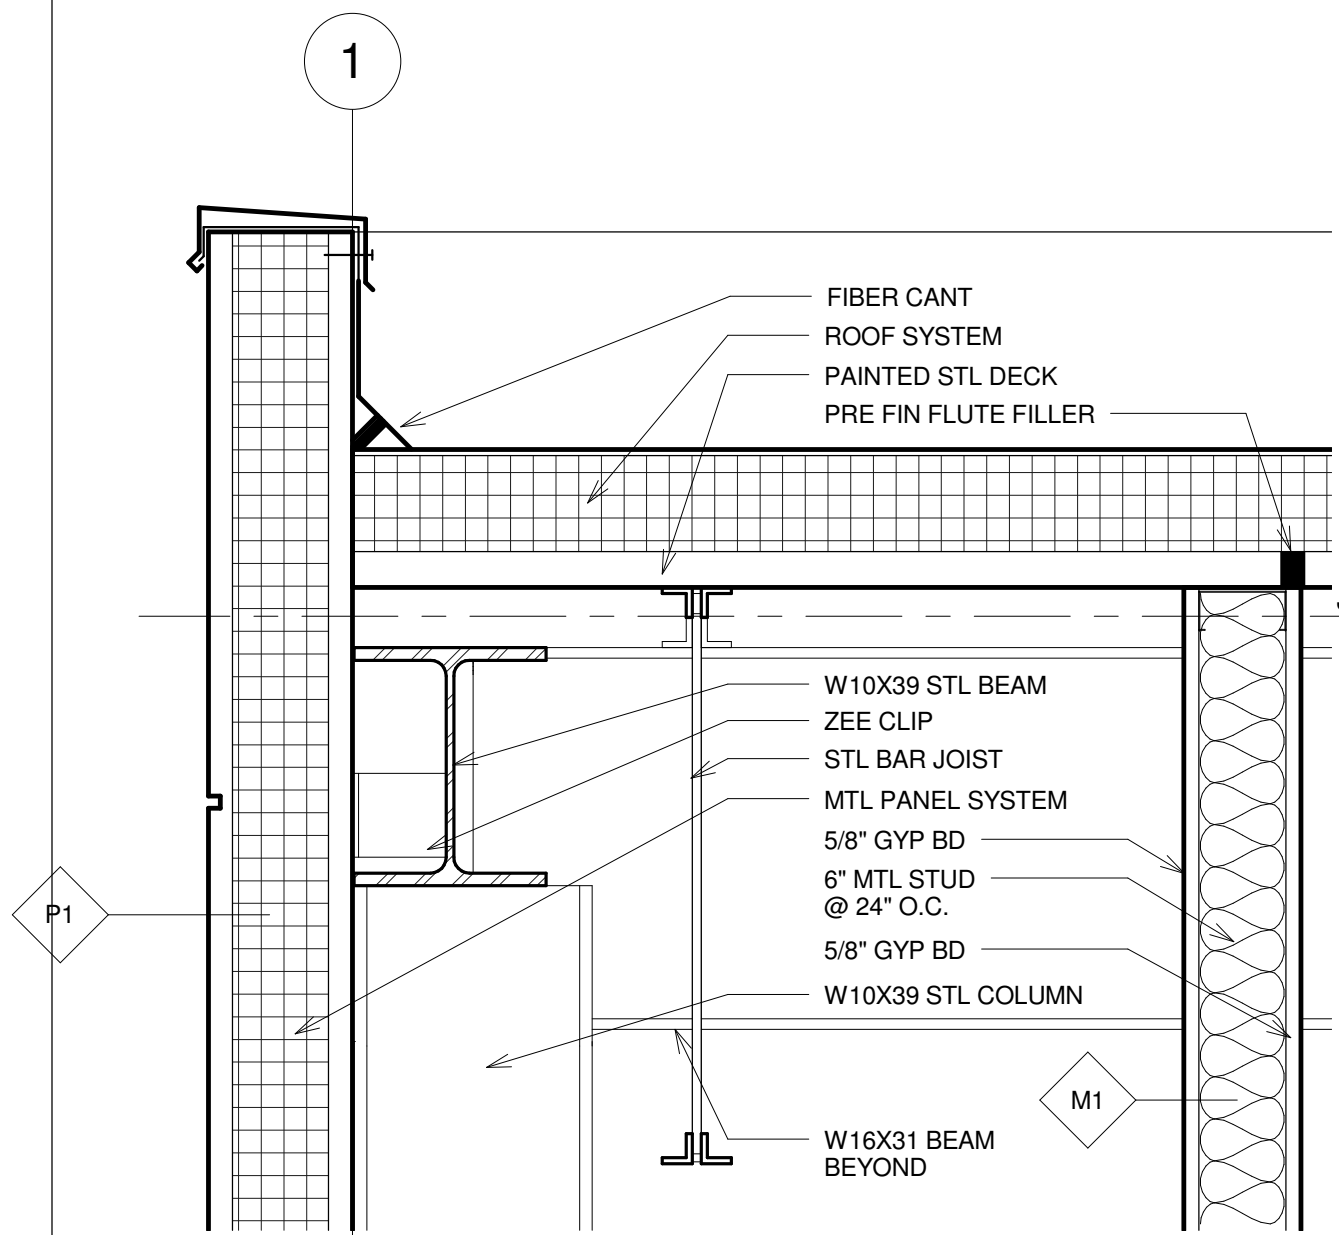


5 Roof Edge @ Bay Window  
1 1/2" = 1'-0"

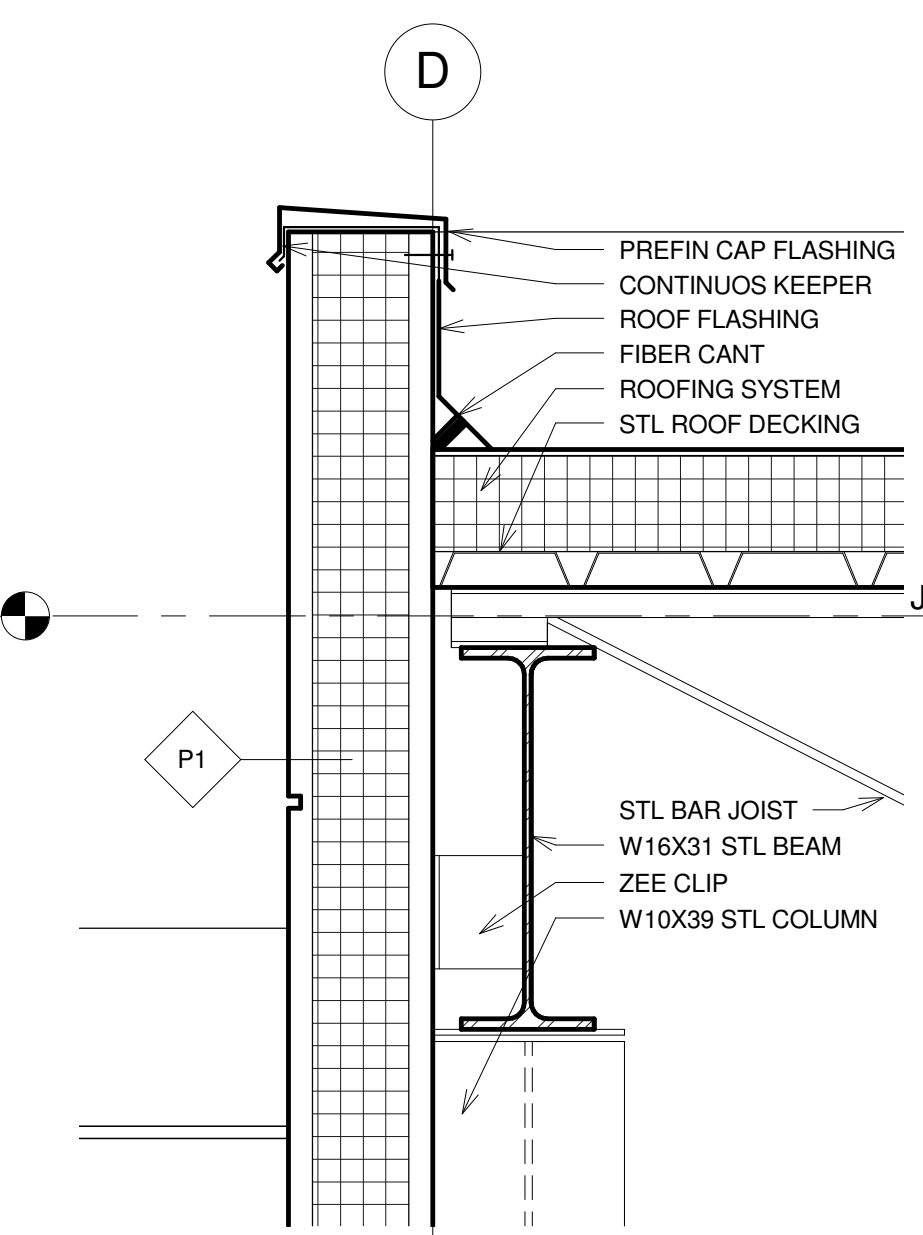


3 Roof Edge Perpendicular To Structure  
1 1/2" = 1'-0"

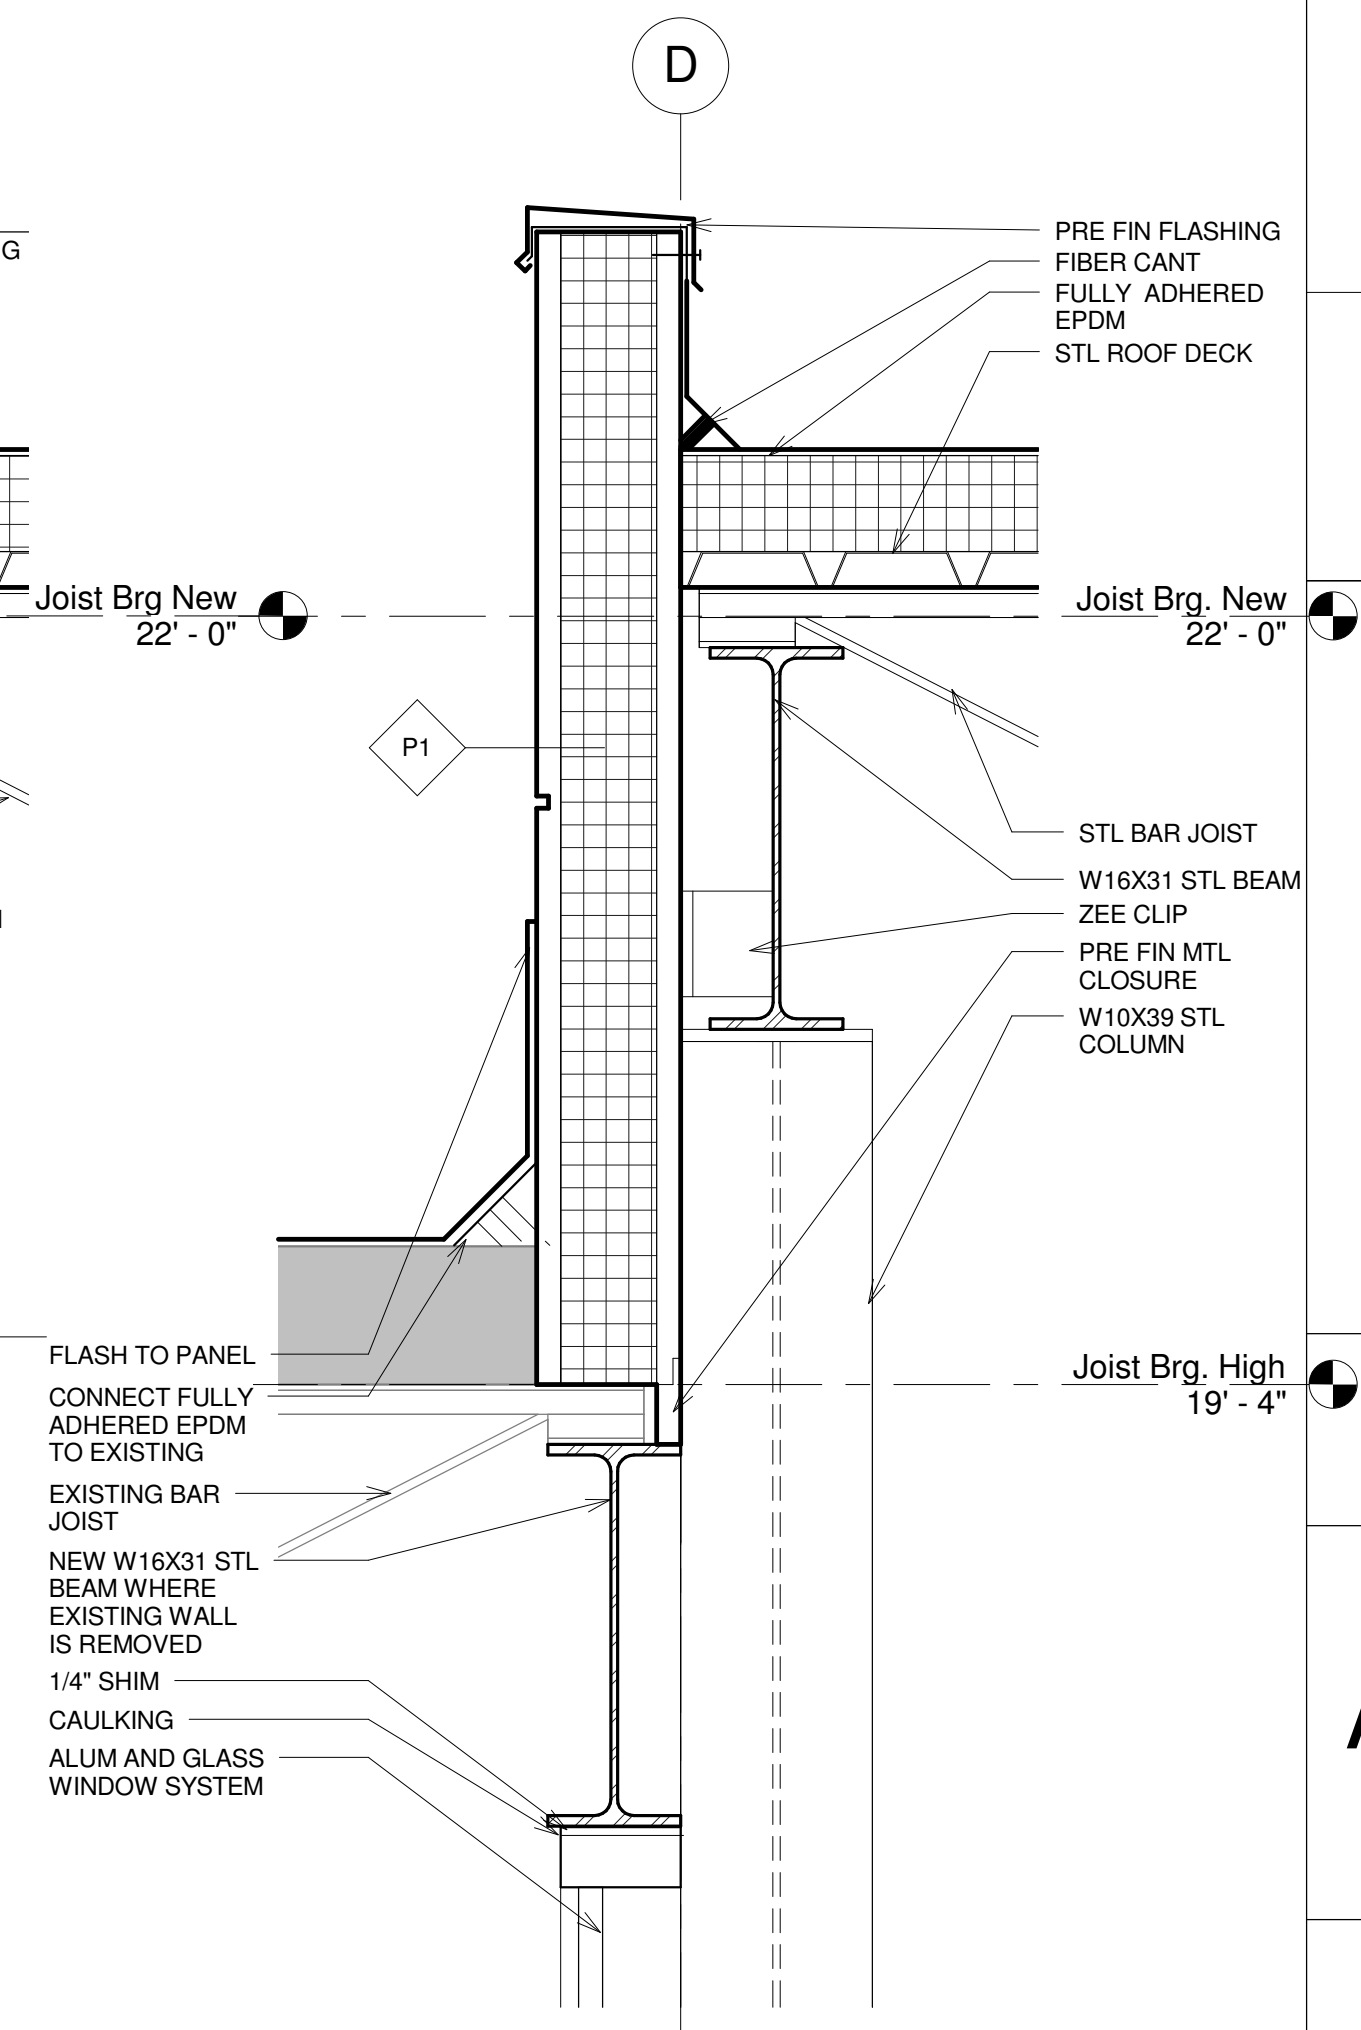

2 High/Low Roof Connection  
1 1/2" = 1'-0"

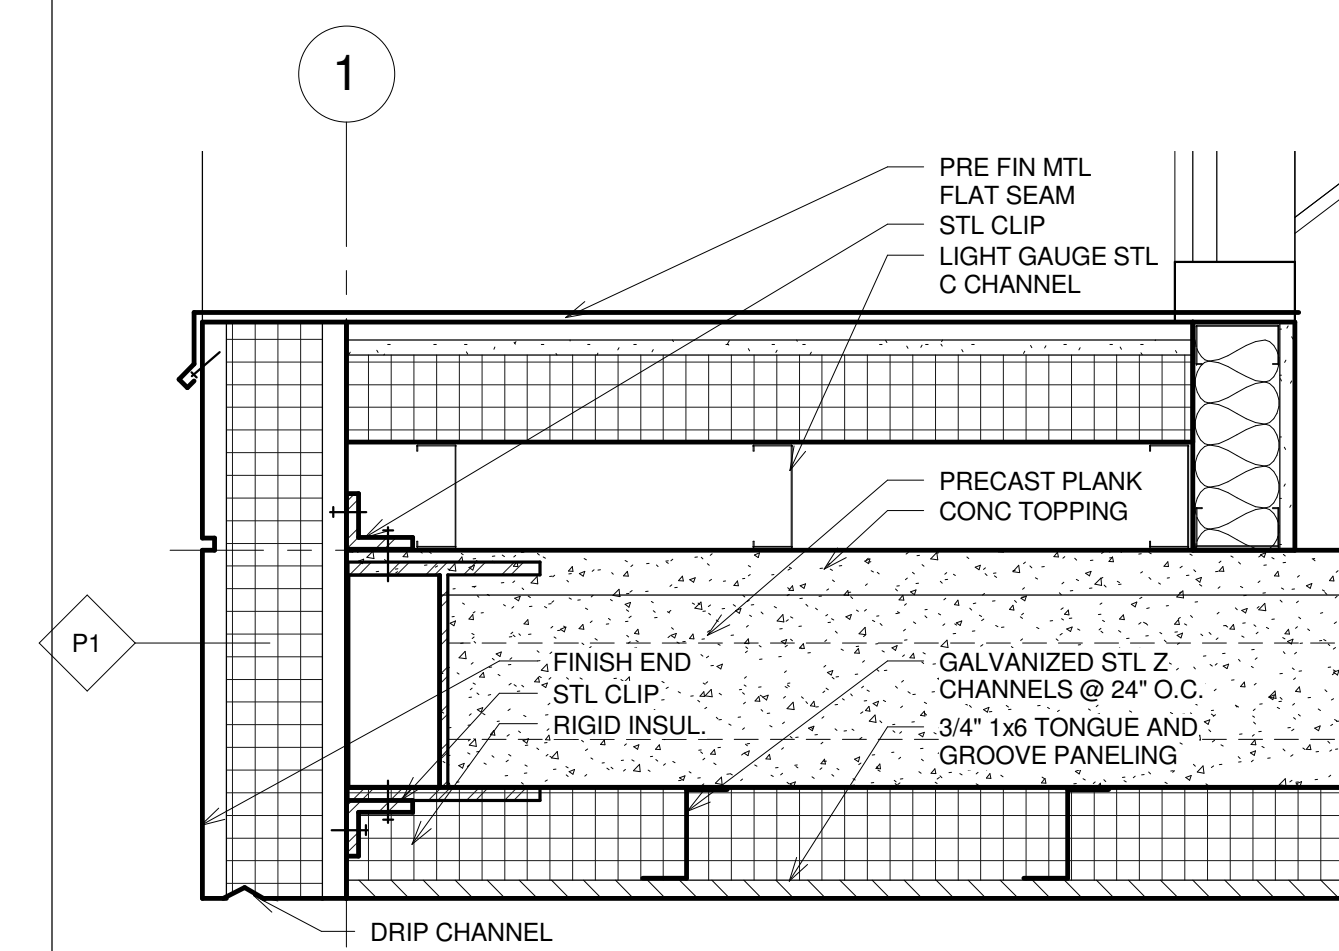

4 Plank Edge Detail @ Entry  
1 1/2" = 1'-0"

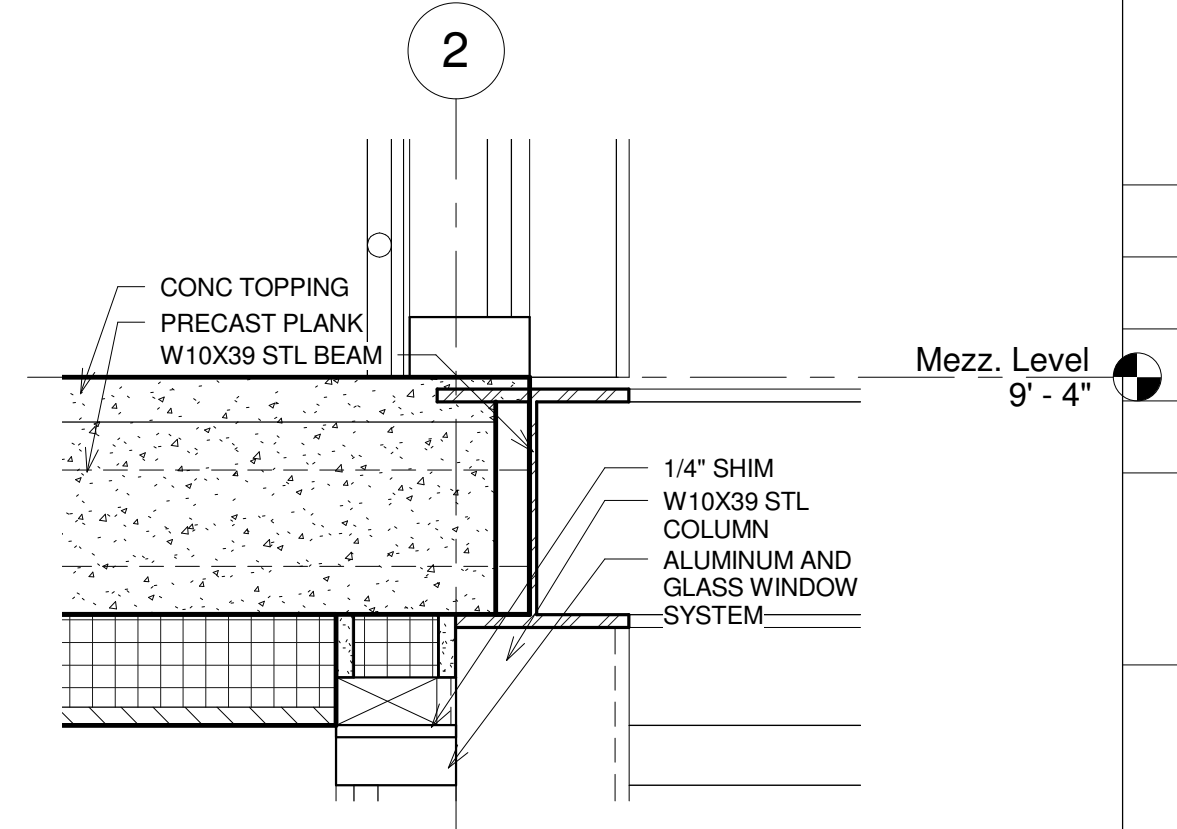

1 Plank @ Stairs  
1 1/2" = 1'-0"