

TEAM 2

Civil Engineer:

Structural Engineer:

City of Apple Valley

AVFS 1 Remodel

Main Level Plan (North)

Project Number 131218


Date 12-18-13

Drawn By Team 2

Checked By P. Strothers

A301

Scale 1/8" = 1'-0"

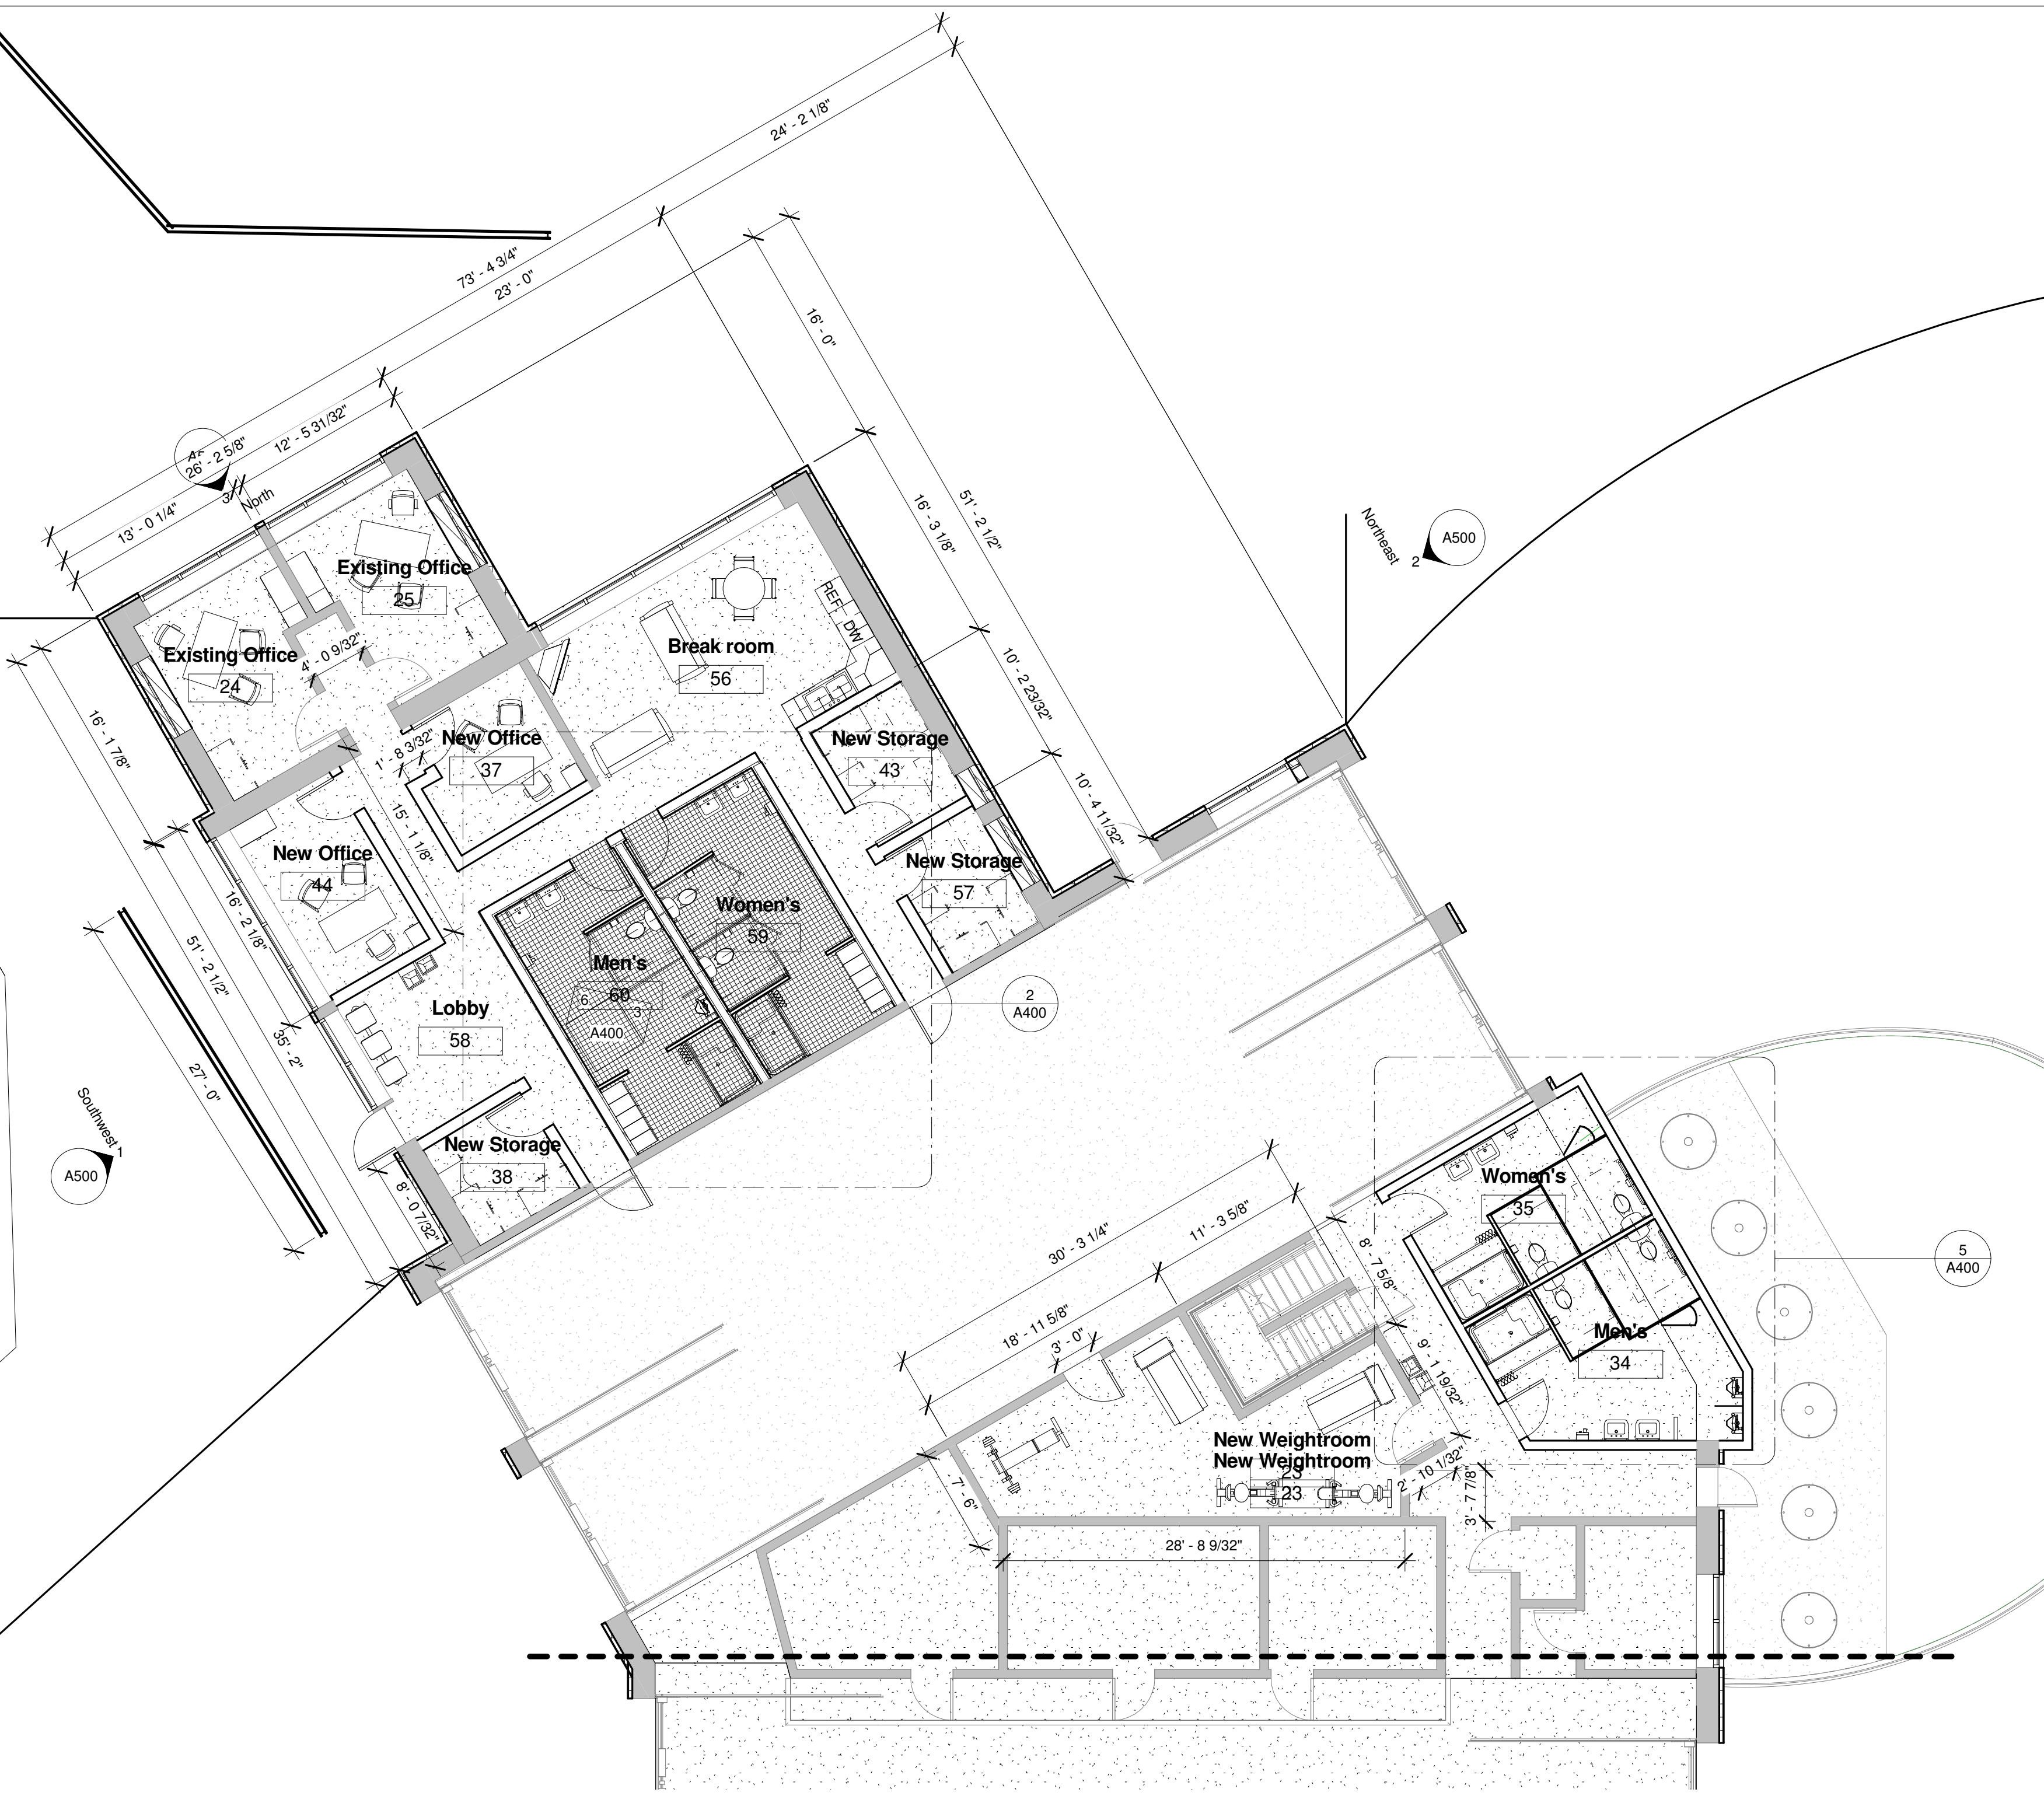

① Main Level (North)
1/8" = 1'-0"