




# Cassy TingYi Lee

0928.281.182  
 cassyleedesign@gmail.com  
 cassyleedesign.com

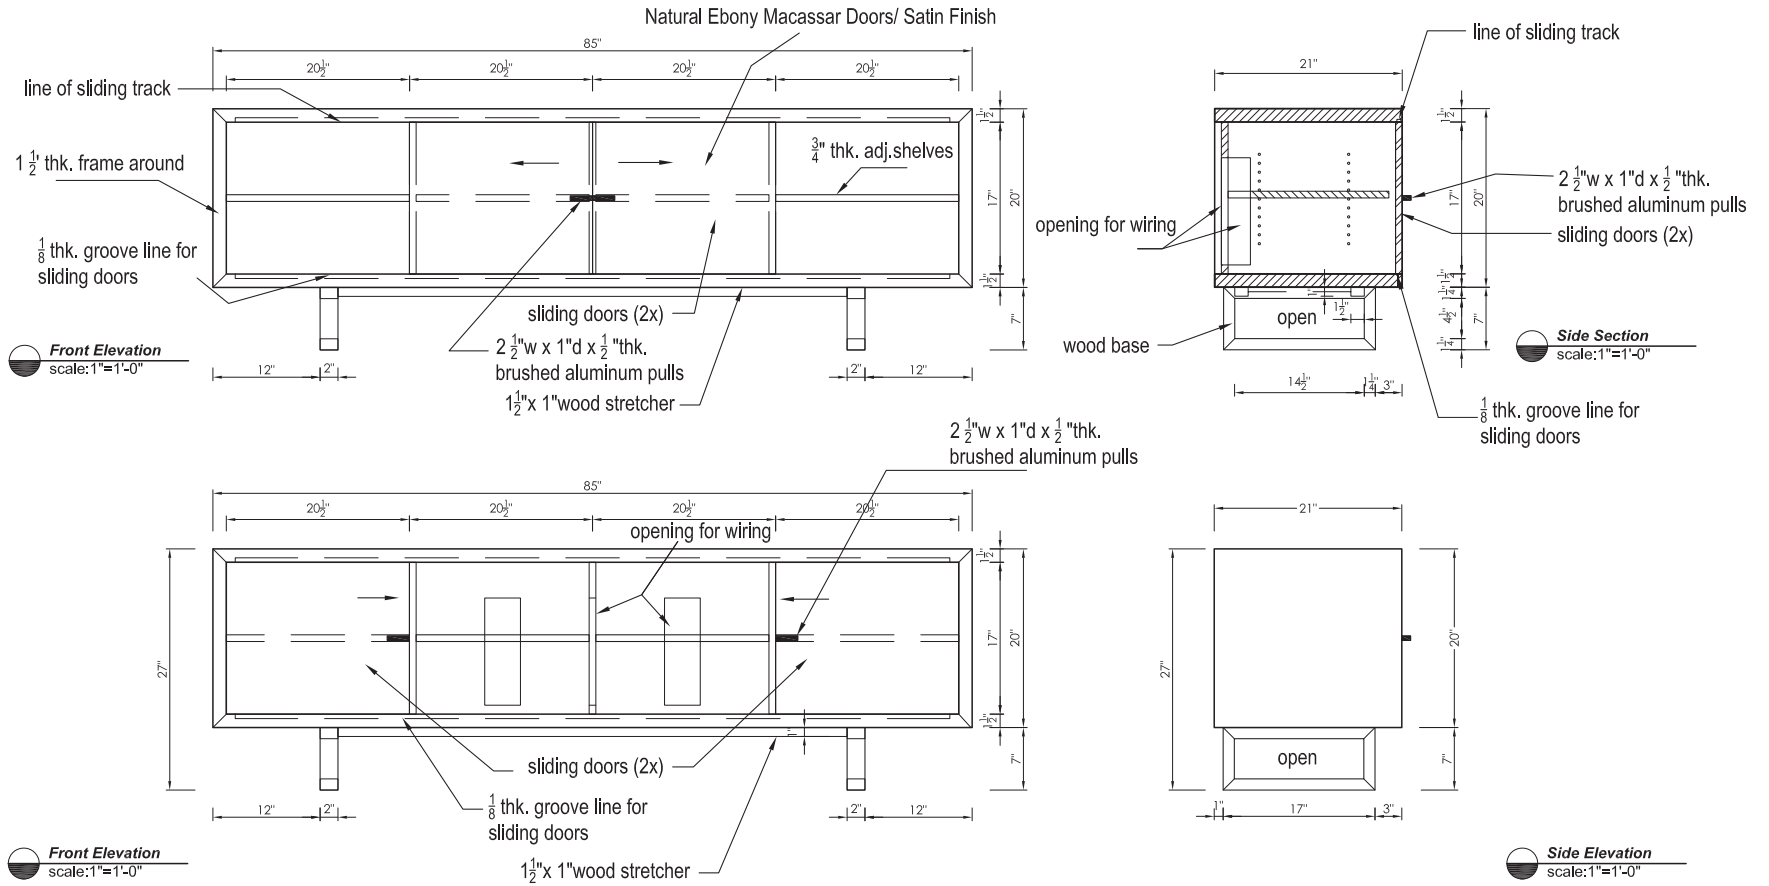

<b>Cliff Young Ltd.</b> 200 Lexington Avenue Suite 505 New York, New York 10016 P: 212 683.8808 F: 212 683.9286 www.cliffyoungltd.com	<b>Wood Species and Finish:</b> 1. DOORS IN NATURAL EBONY MACASSAR SATIN FINISH. 2. EXT. & INT. IN STAINED RIBBON SAPELE SATIN FINISH. 3. BRUSHED ALUMINUM HANDLES	<b>Designer / Client:</b>  <b>Approved Date:</b> / / 2009  <b>Approved by:</b>	<b>Project:</b> Quattro Unit	<b>This signed and approved drawing was received -</b> <b>Date:</b> / / 2009 <b>Scale:</b> 1" = 1'-0"	<b>Designed by:</b> Annette <b>Drawn by:</b> Cassy <b>Checked by:</b>	<b>Drawing Issue Date:</b> 12 / 22 / 2009 <b>Drawing No.:</b> <b>2 of 2</b>
	<b>Drawing title:</b> PLAN & ELEVATION					