


SPA INTERIOR: KITCHENETTE DESIGN

05

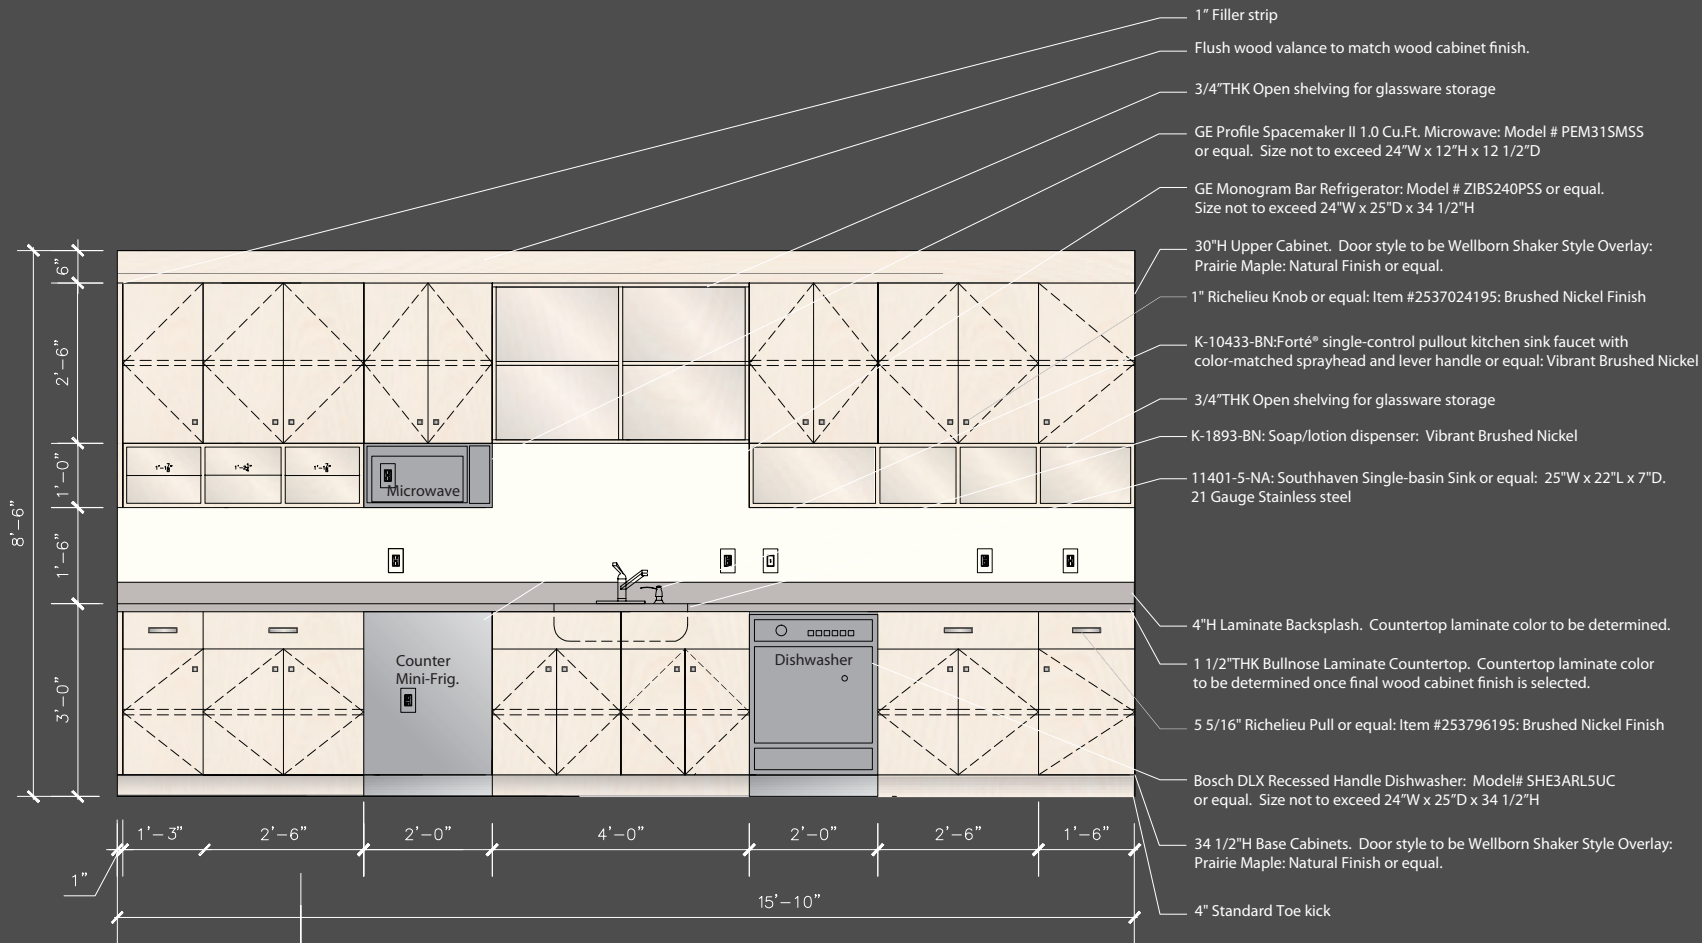

SPA INTERIOR: KITCHENETTE DESIGN

OBJECTIVE:
 To create a kitchen detail drawing for client presentations and fabrication.

LOCATION INFO.:
 Greater Pittsburgh Area

