

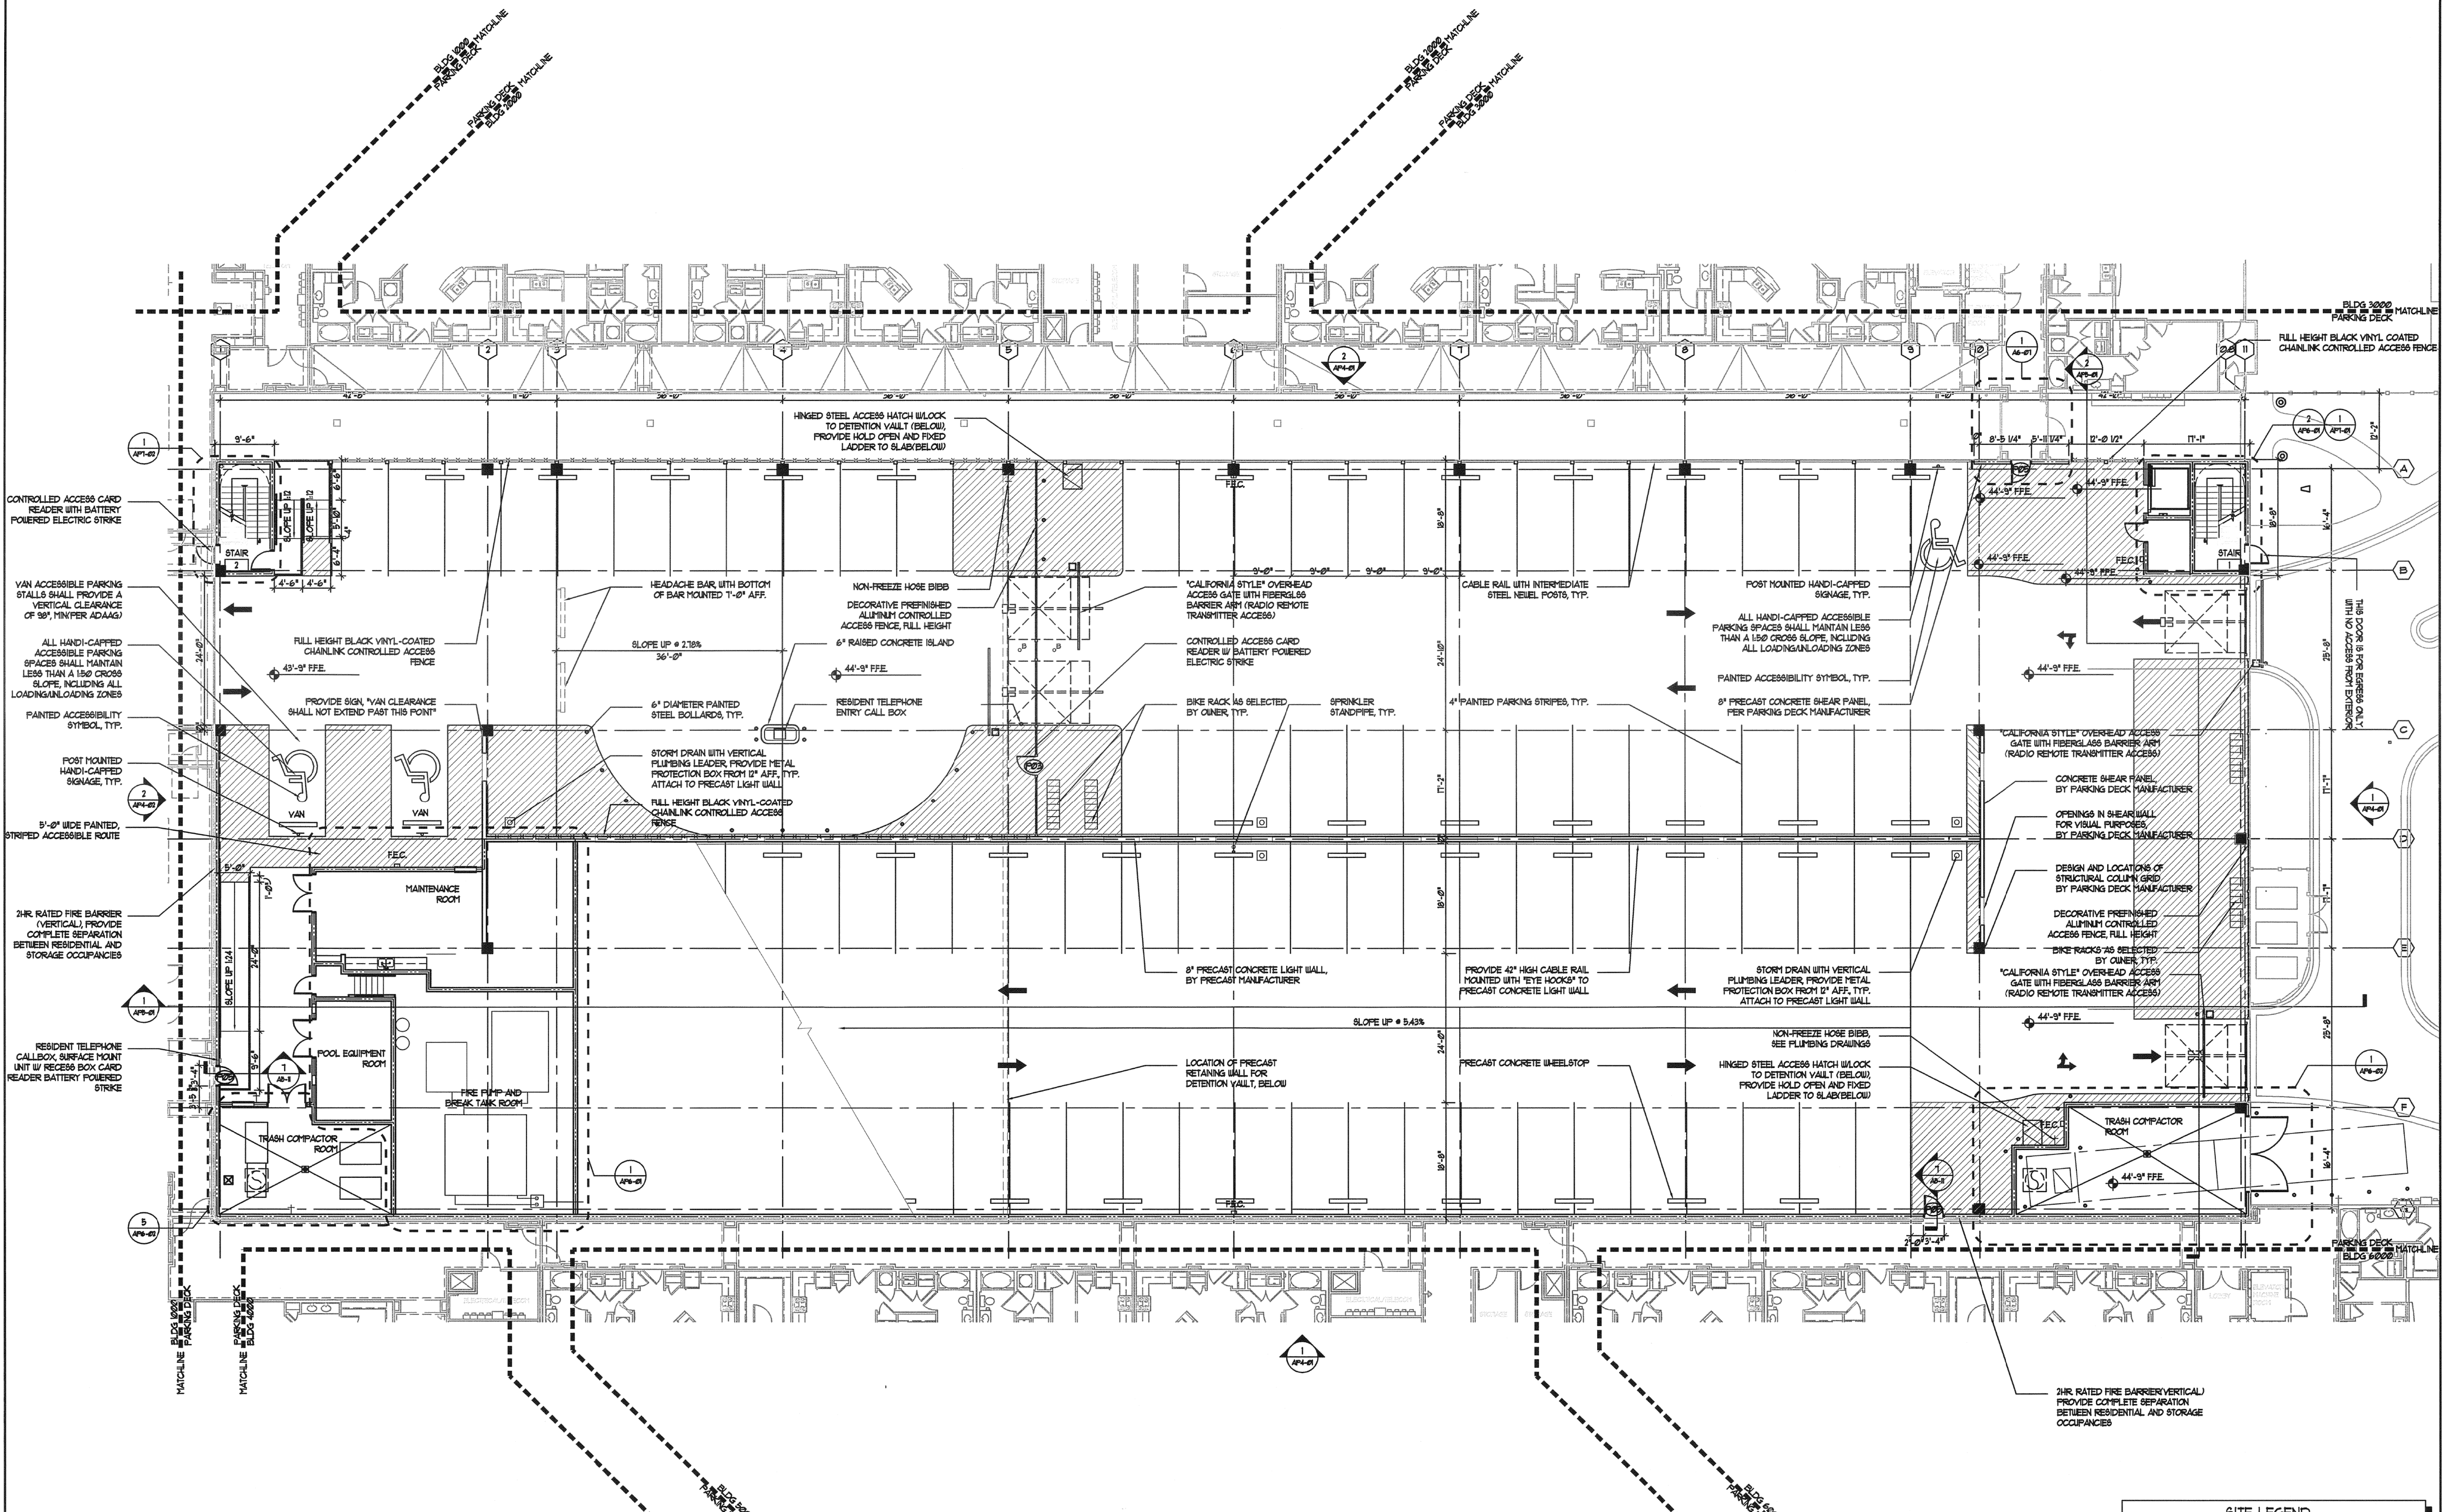


PARKING COUNT LEGEND	
AREA:	39,185 SQ. FT.
PARKING SPACES:	
REGULAR	89
ACCESSIBLE	3
COMPACT	0
TOTAL	92

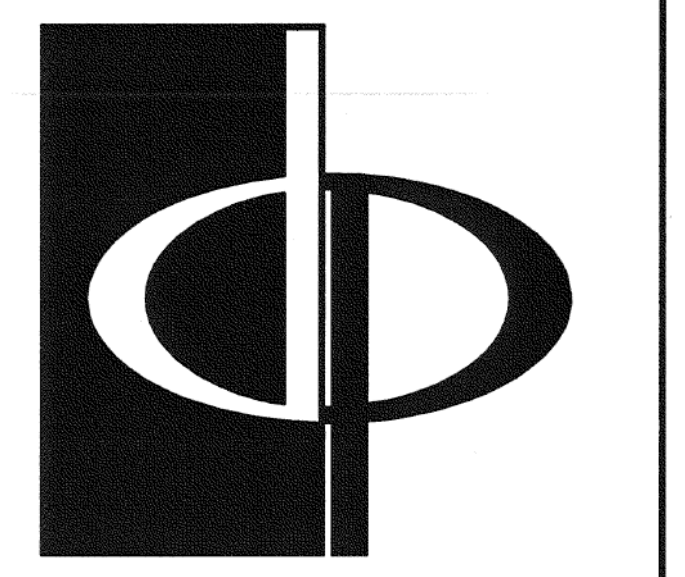

**1** **PARKING DECK PLAN-FIRST LEVEL**  
SCALE: 3/32" = 1'-0"

- GENERAL PARKING DECK NOTES**
- CABLE RAIL INSTALLATION SHALL BE PROVIDED BY PARKING DECK MANUFACTURER
  - PROVIDE ELASTOMERIC COATED PAINT ON EXPOSED EXTERIOR OF PRECAST PARKING DECK.
  - ALL REINFORCED STEEL AND PORT TOPPING CONCRETE SLAB SHALL BE DESIGNED AND PROVIDED BY PRECAST PARKING DECK MANUFACTURER.
  - PROVIDE 2HR RATED FIRE GASKING WHERE PRECAST CONCRETE PANELS MEET OR ADJACENT WALLS. ONLY REQUIRED WHERE PRECAST PANELS ARE ADJACENT TO WOOD FRAMED STRUCTURE, TYP.
  - PROVIDE VAPOR SEAL OVER ALL JOINTS WHERE DOUBLE TS MEET OR ADJACENT PRIOR TO PORT TOPPING CONCRETE AND REINFORCING, TYP.

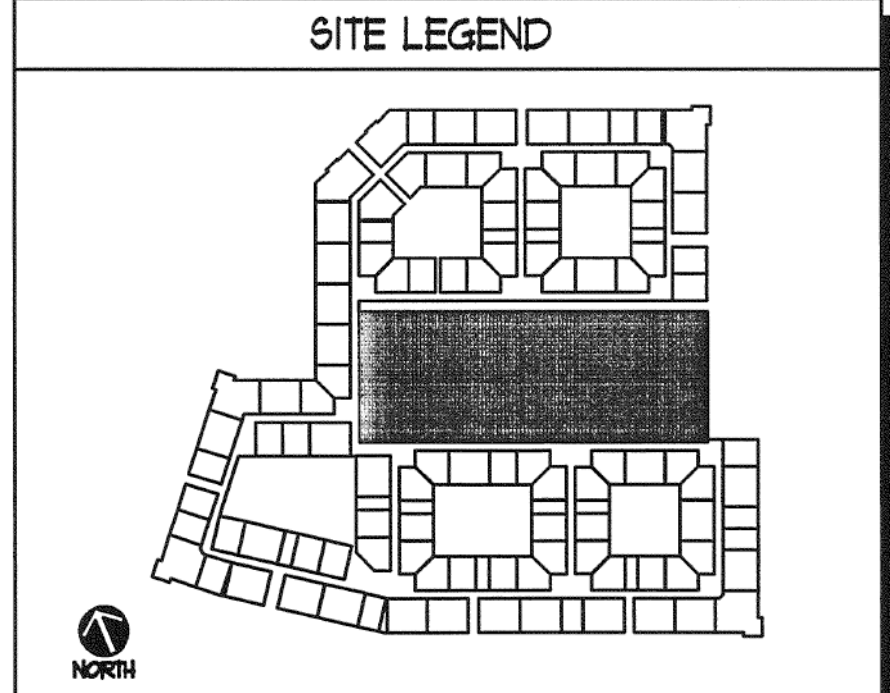

**THE PRESTON PARTNERSHIP, LLC**  
A MULTI-DISCIPLINARY DESIGN FIRM

1000 ABERNATHY ROAD NE, SUITE 600  
ATLANTA, GEORGIA 30328  
TELEPHONE: 770 396 7248  
FAX: 770 396 2945  
WWW.THEPRESTONPARTNERSHIP.COM

CONSULTANT

SEAL  
TDLR# A6800503

PROJECT  
**HERMAN MUSEUM**  
PHASE II  
3 HERMAN MUSEUM CIRCLE  
HOUSTON, TEXAS 77044  
HARRIS COUNTY

FOR  
**ARCHSTONE | SMITH**  
201 SOUTH HEIGHTS BOULEVARD  
UNIT 1928  
HOUSTON, TEXAS 77007  
713-863-9015

PRINTED 09/12/05  
ISSUED FOR PERMIT 09/12/05  
ISSUED FOR CONSTRUCTION 11/6/05

REVISIONS

NO.	DESCRIPTION	DATE

DATE 09/12/05  
JOB NUMBER 051706  
DRAWN BY REE  
CHECKED BY JRS  
DRAWING TITLE **PARKING DECK PLAN FIRST LEVEL**  
DRAWING NUMBER API-01  
COMMENTS