




1 SECTION OF BUILT IN COLUMN LIGHTING FIXTURE  
SCALE: 1 1/2" = 1'-0"

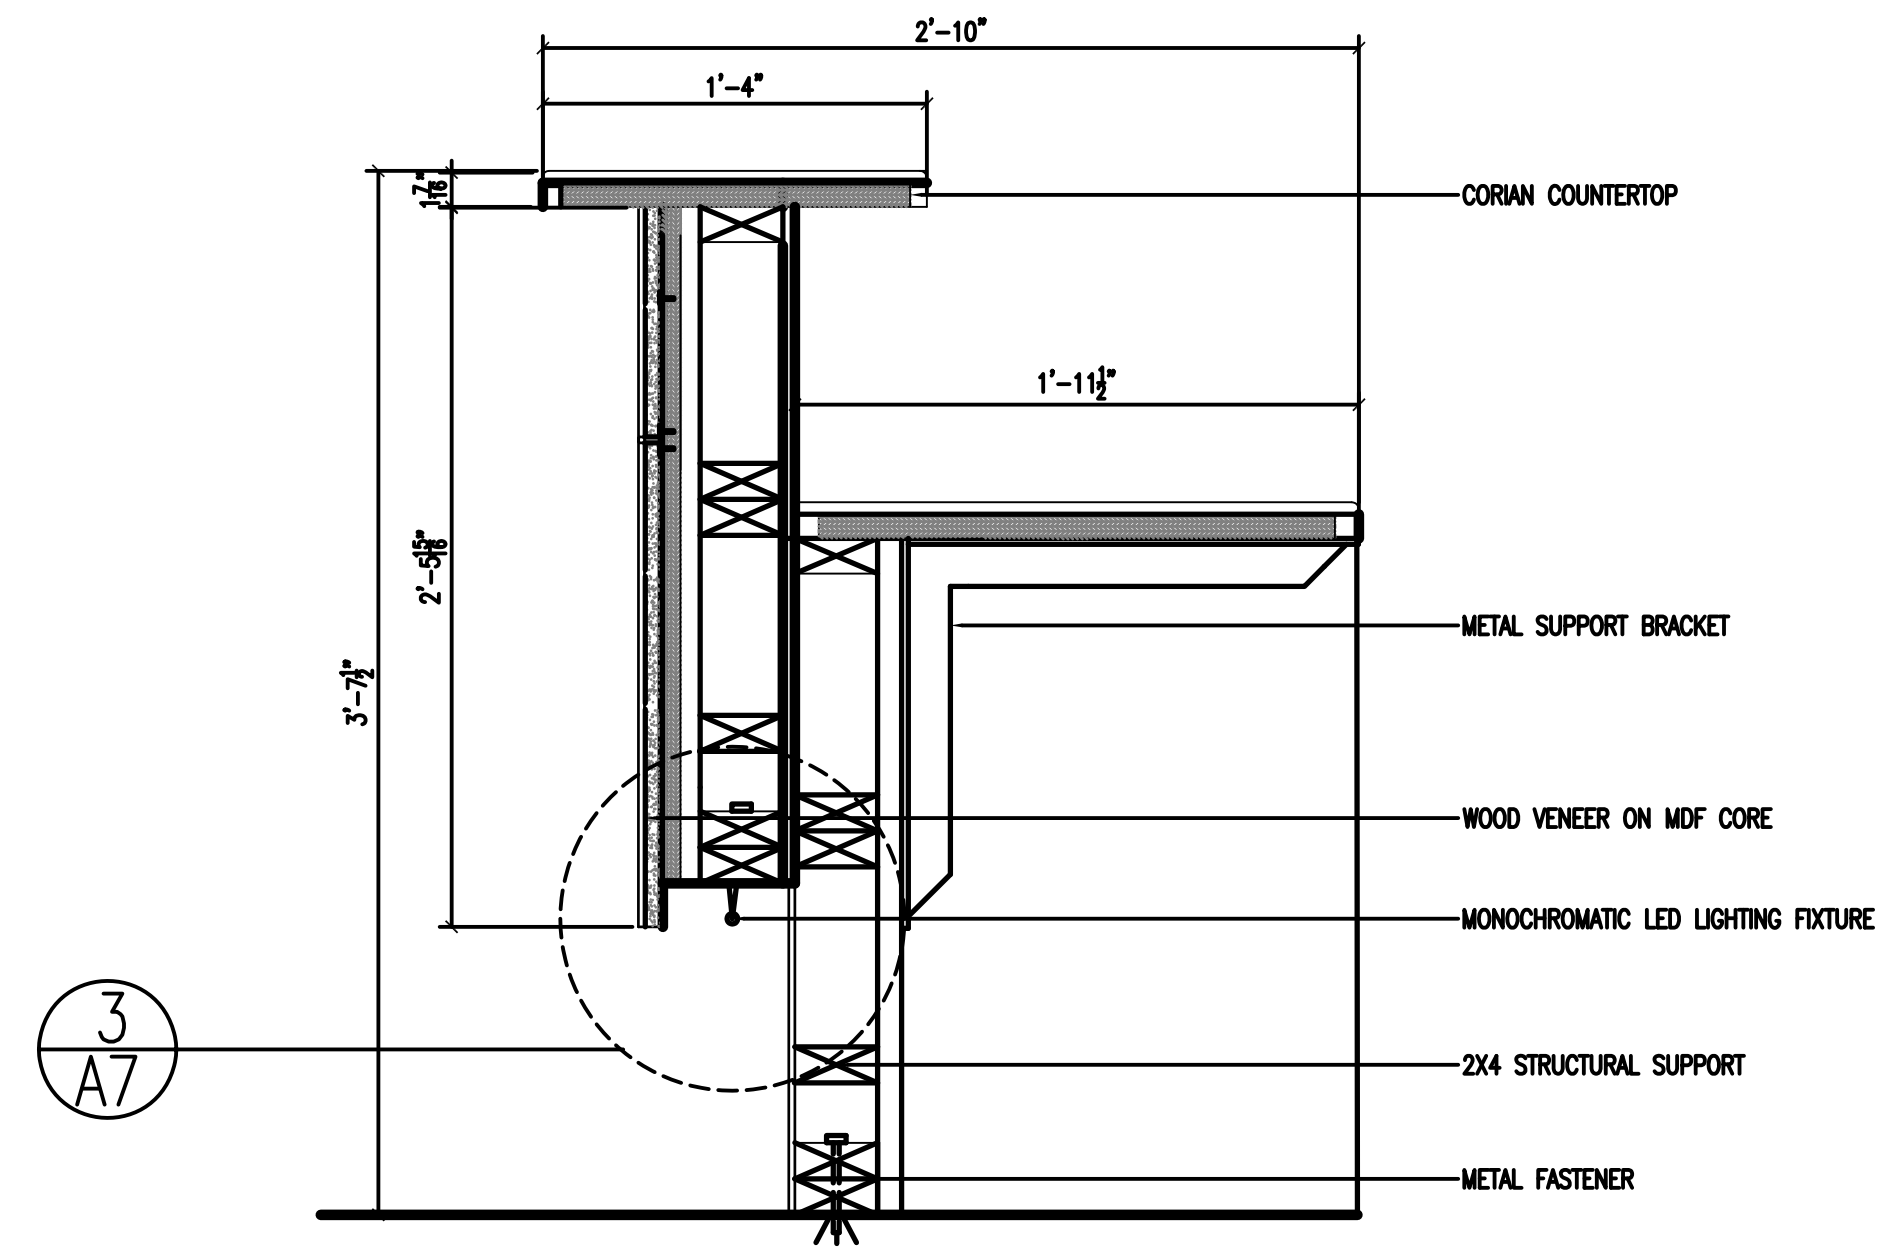


2 SECTION OF TRANSACTION DESK  
SCALE: 1 1/2" = 1'-0"

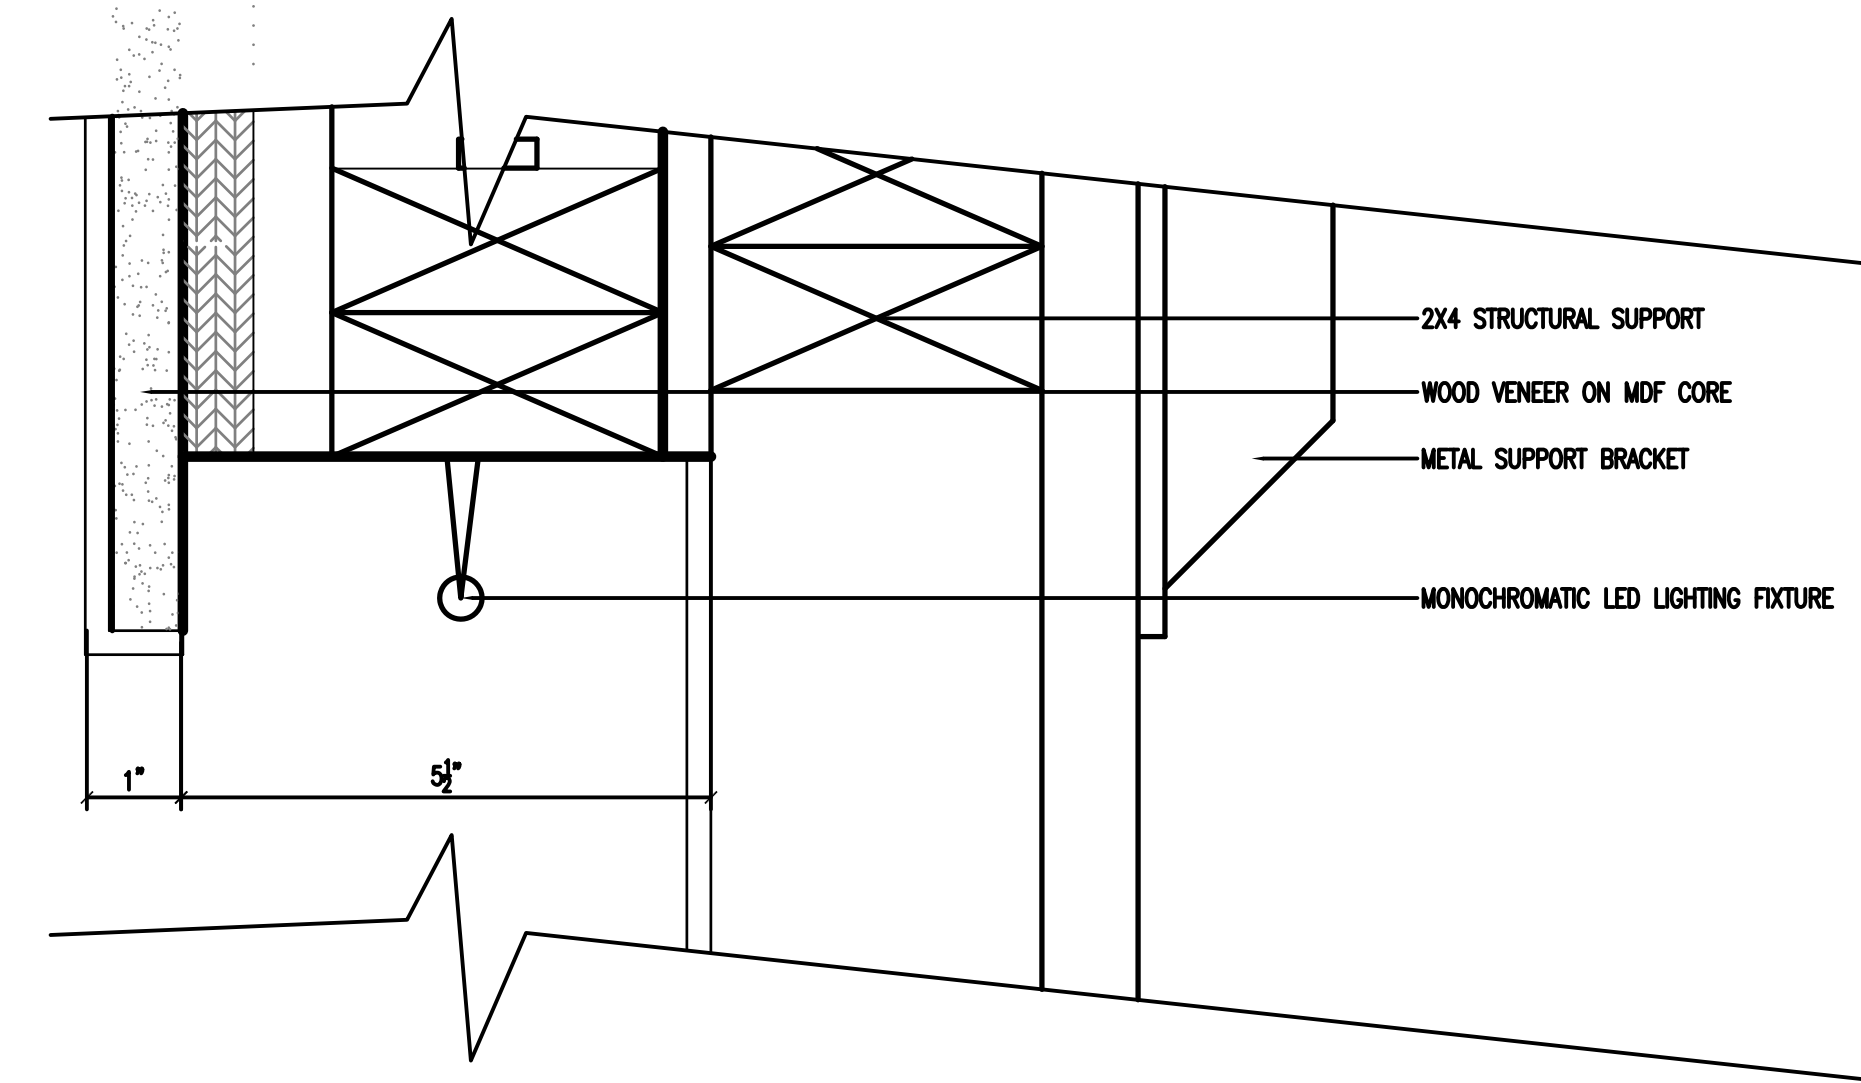


3 TRANSACTION DESK LIGHTING FIXTURE  
SCALE: 6" = 1'-0"

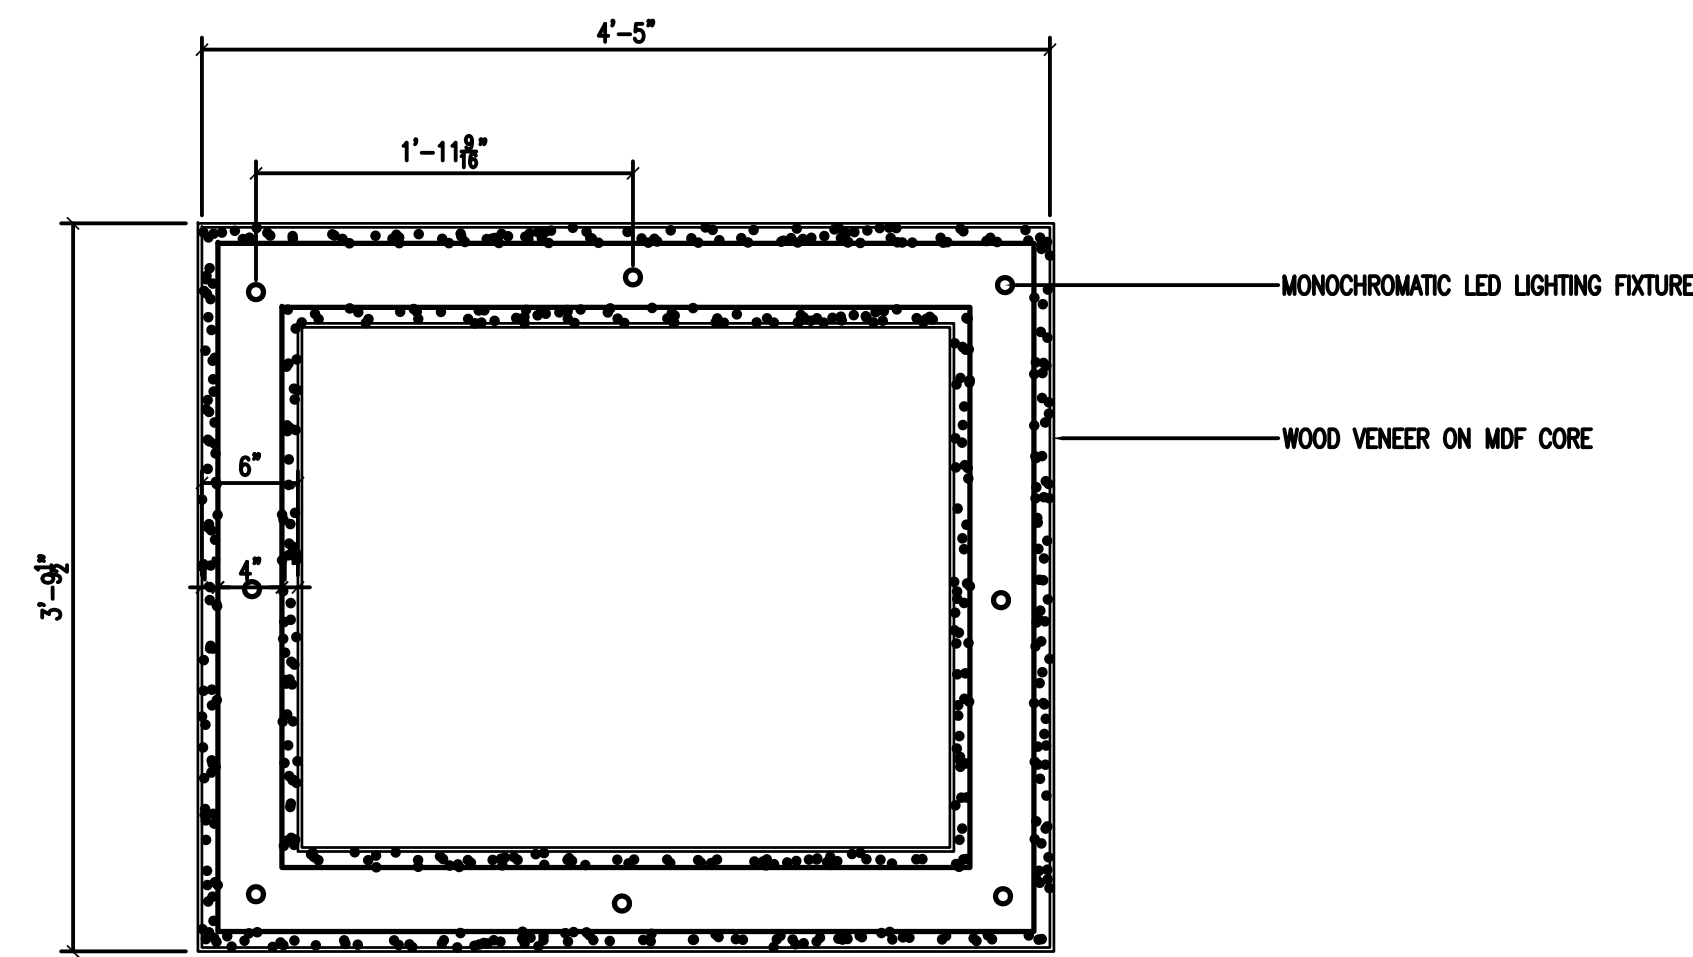


4 TOP SECTION OF FURNITURE DISPLAY LIGHTBOX  
SCALE: 1" = 1'-0"

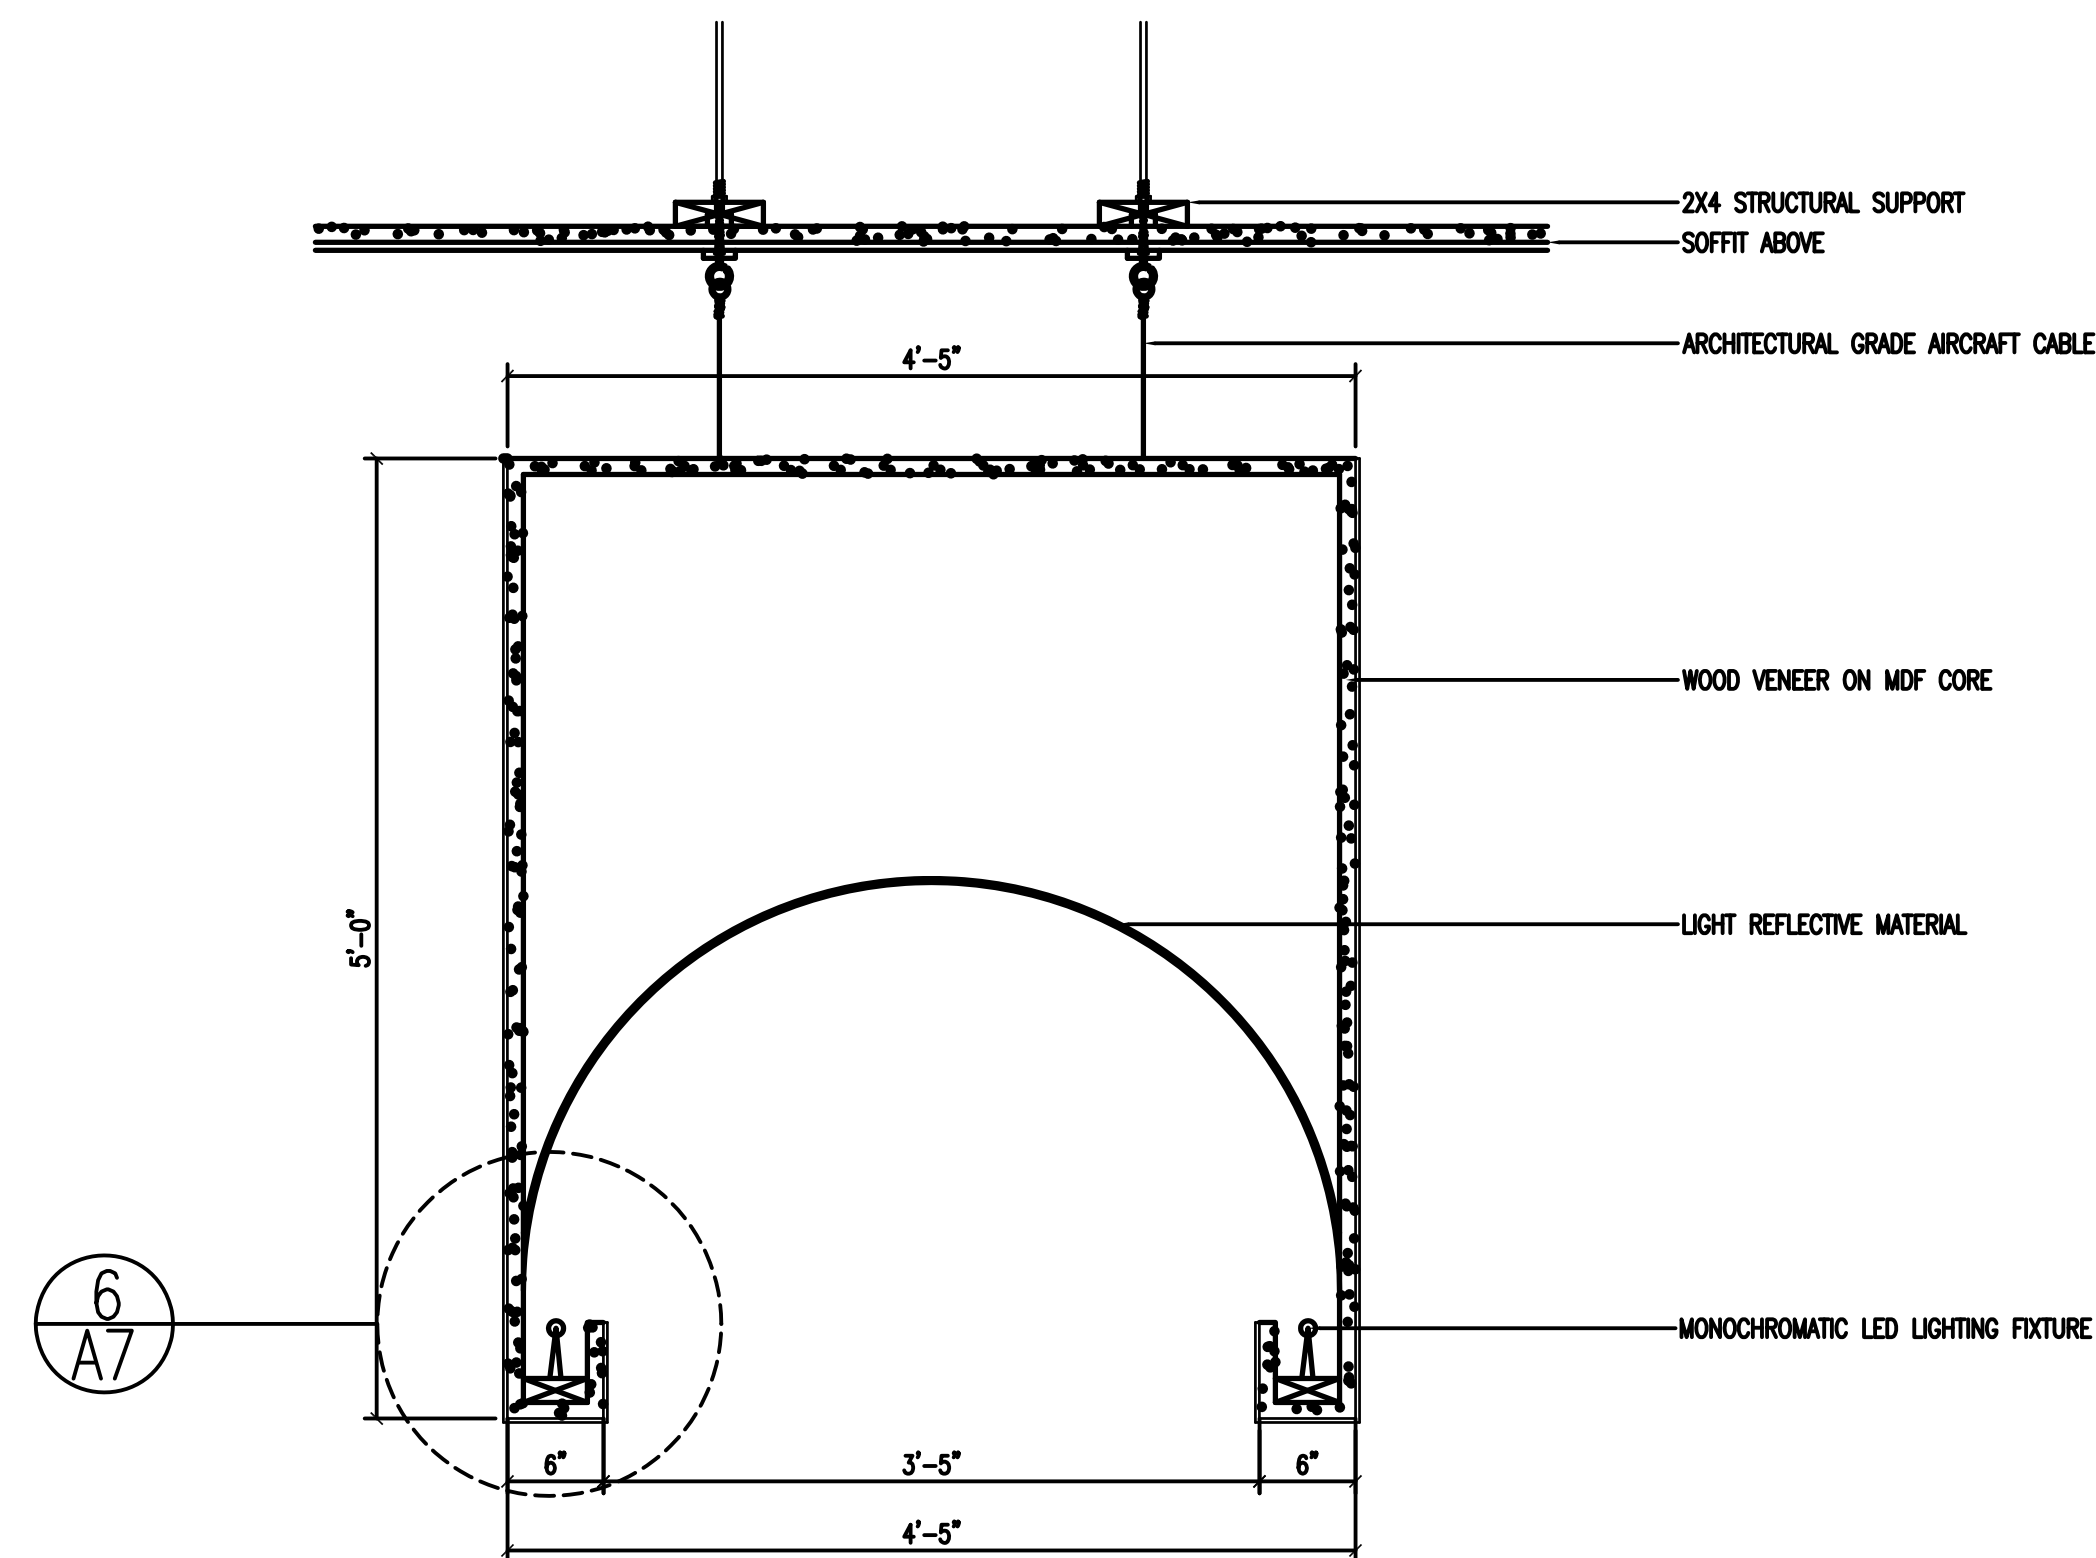


5 SECTION OF FURNITURE DISPLAY LIGHTBOX  
NOT TO SCALE

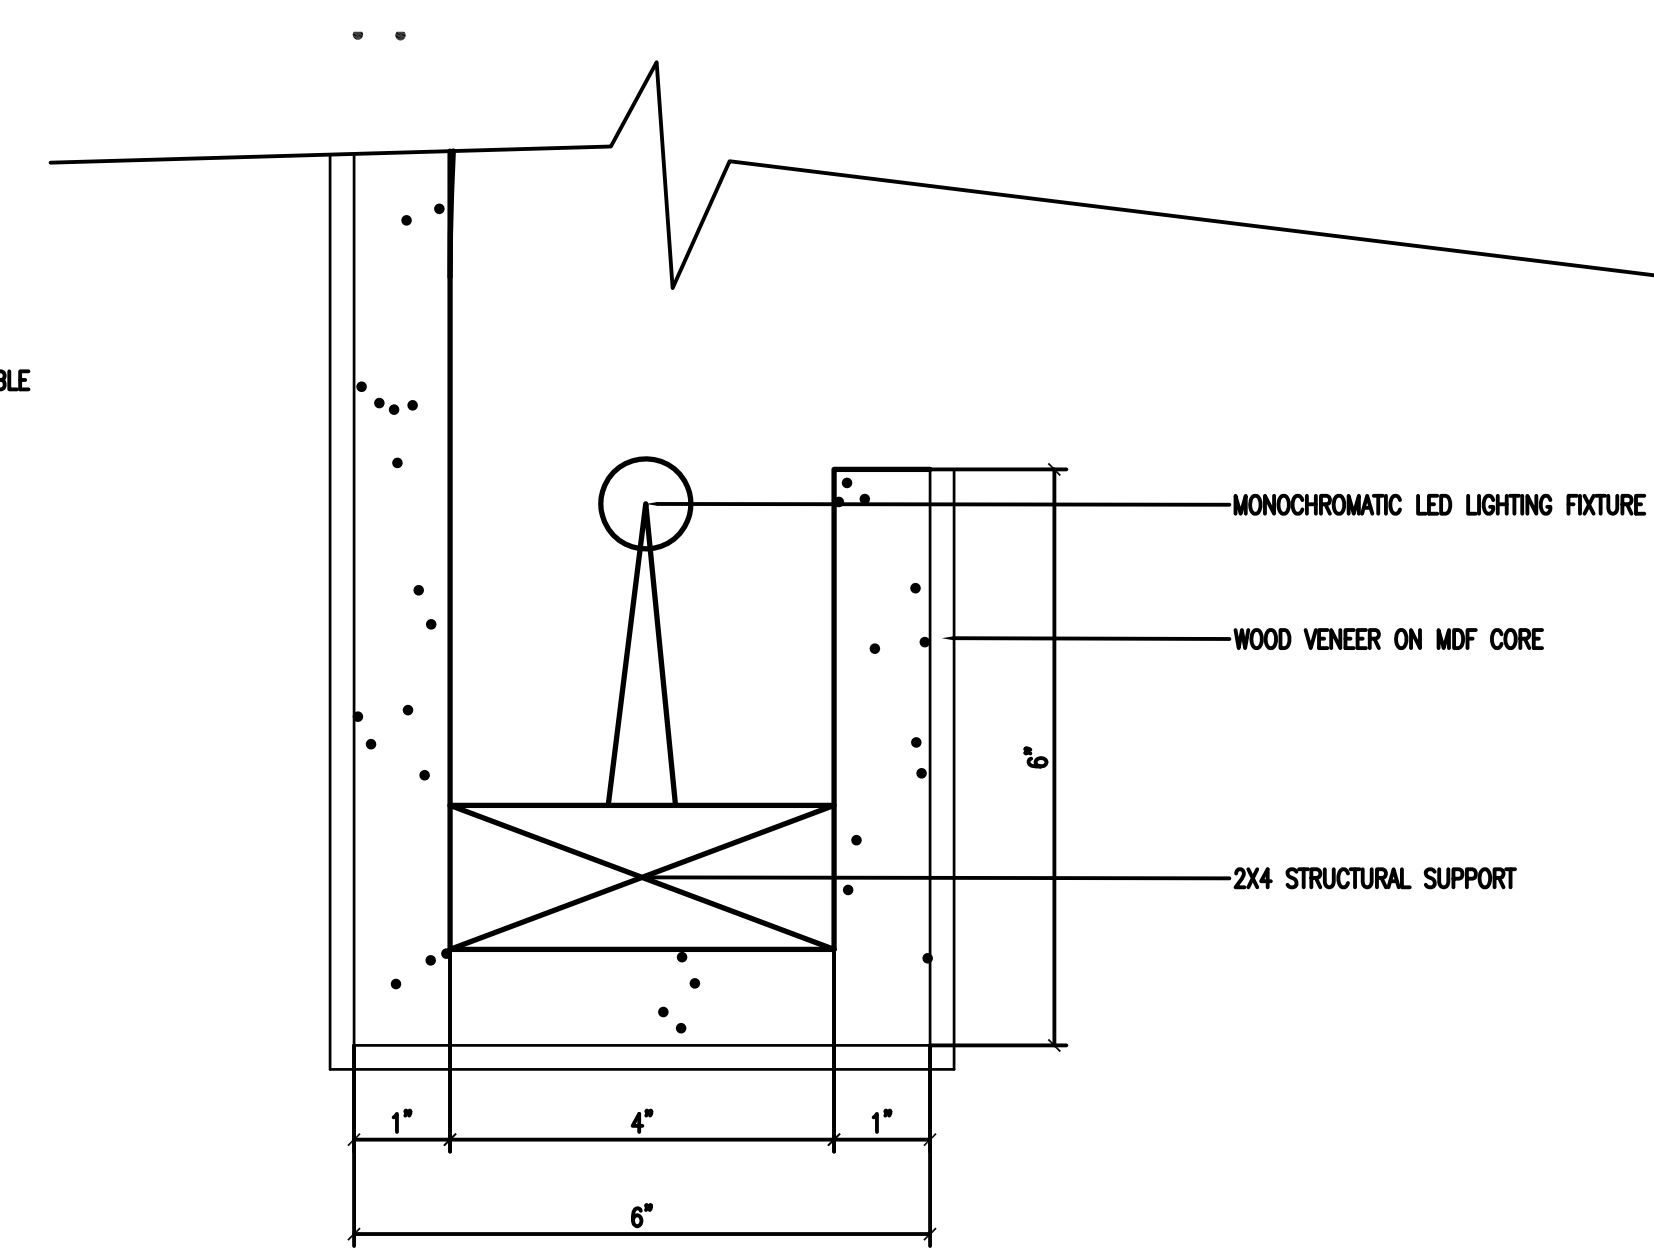


6 FURNITURE DISPLAY LIGHTING FIXTURE  
SCALE: 6" = 1'-0"

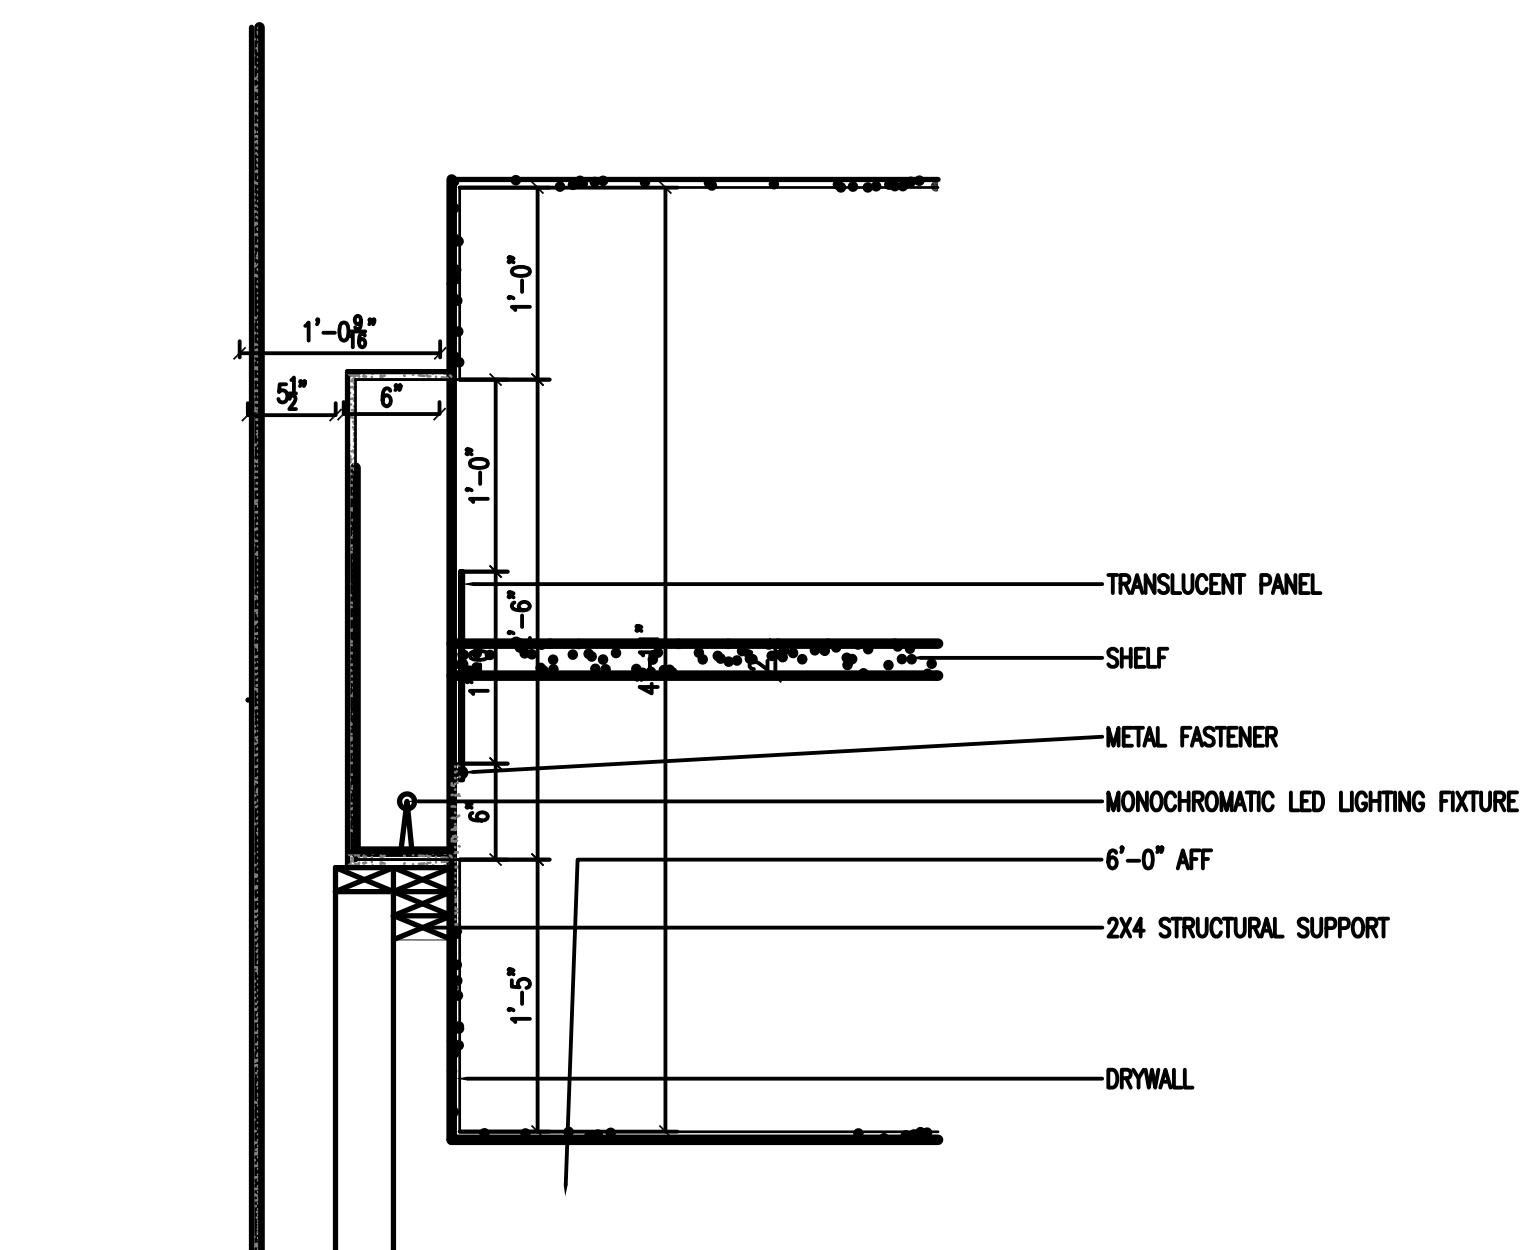

7 SECTION OF FREE STANDING DISPLAY LIGHTING FIXTURE  
NOT TO SCALE

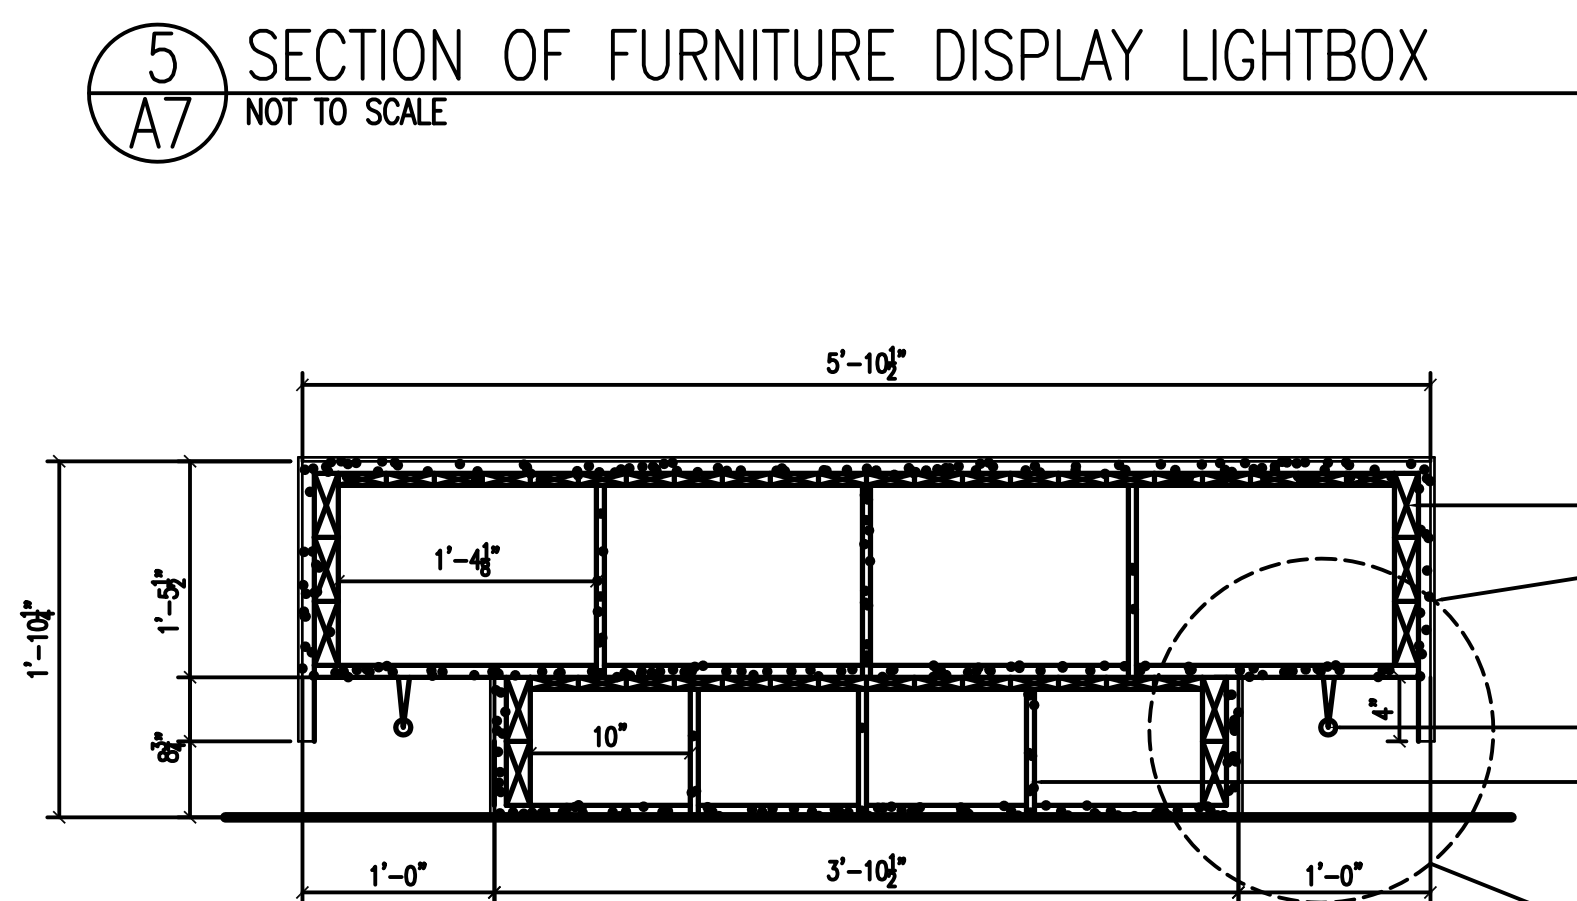

8 SECTION OF FURNITURE DISPLAY PLATFORM  
NOT TO SCALE

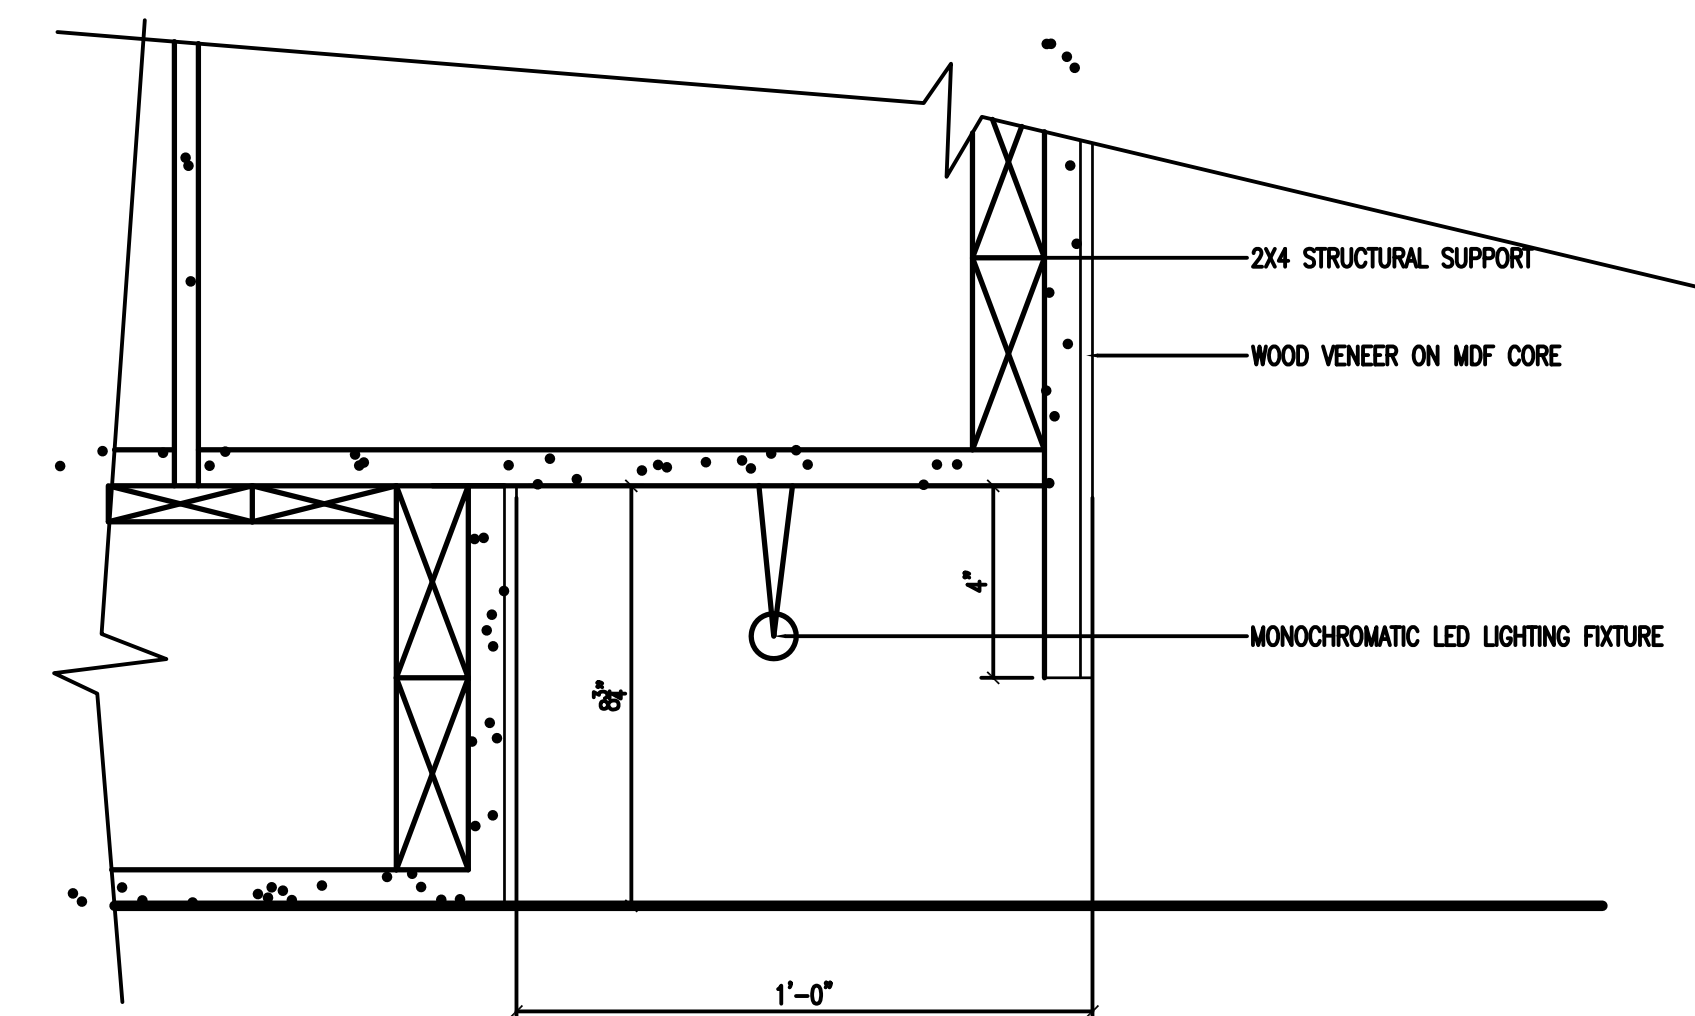

9 FURNITURE DISPLAY LIGHTING FIXTURE  
SCALE: 3" = 1'-0"