


K: DOWNSPOUT ELEVATION

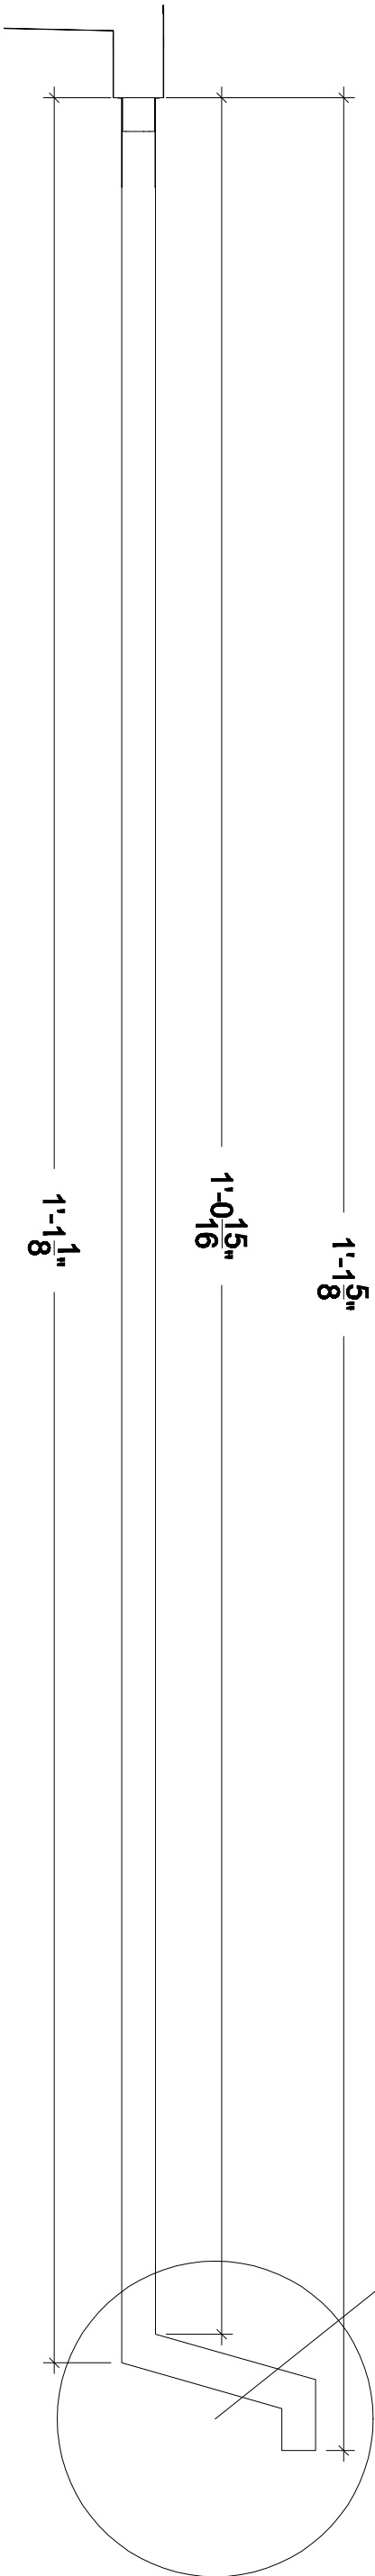

NOTE:
see drawing
k for detailed
information

GUTTER DIMENSIONS

GAUGE
24

LENGTHS
2 @ 12'-9 7/16"
1 @ 13'-0"
1 @ 12'-6"
2 @ 10'-2 3/4"

WIDTH
3"

ROOF FLANGE
6 1/2" depth
1/4" angle away from gutter

INTERIOR VERTICAL DIMENSION
4", 4 7/8"

EXTERIOR VERTICAL DIMENSION
5", 5 7/8"

HEM
1/2" folded towards gutter center

DOWNSPOUTS
8 @ 2 X 3 X 11'-7 5/8"
long straight @ 11'-1 1/16" exterior, 11'-2 7/16" interior
angle @ 16 degrees
angle length @ 9 7/8"
short straight @ 2 1/2" interior, 4 3/16" exterior

DROPS
8 @ 2 X 3

ENDCAPS
LEFT; 6 @ 5 1/2" X 3
RIGHT; 6 @ 6 3/8" X 3

STRAPS
48 @ 2x3x2 1/8"

KU
school of architecture
1465 JAYHAWK BOULEVARD
MARVIN HALL
LAWRENCE, KS. 66045

MOD_5

studio 804

studio804.com

DOWNSPOUT

PAGE 6

204 West Wisconsin
Greensburg, KS. 67054
Gutter