


studio 804
studio804.com

KU
school of architecture
1465 JAYHAWK BOULEVARD
MARVIN HALL
LAWRENCE, KS. 66045

MOD_5

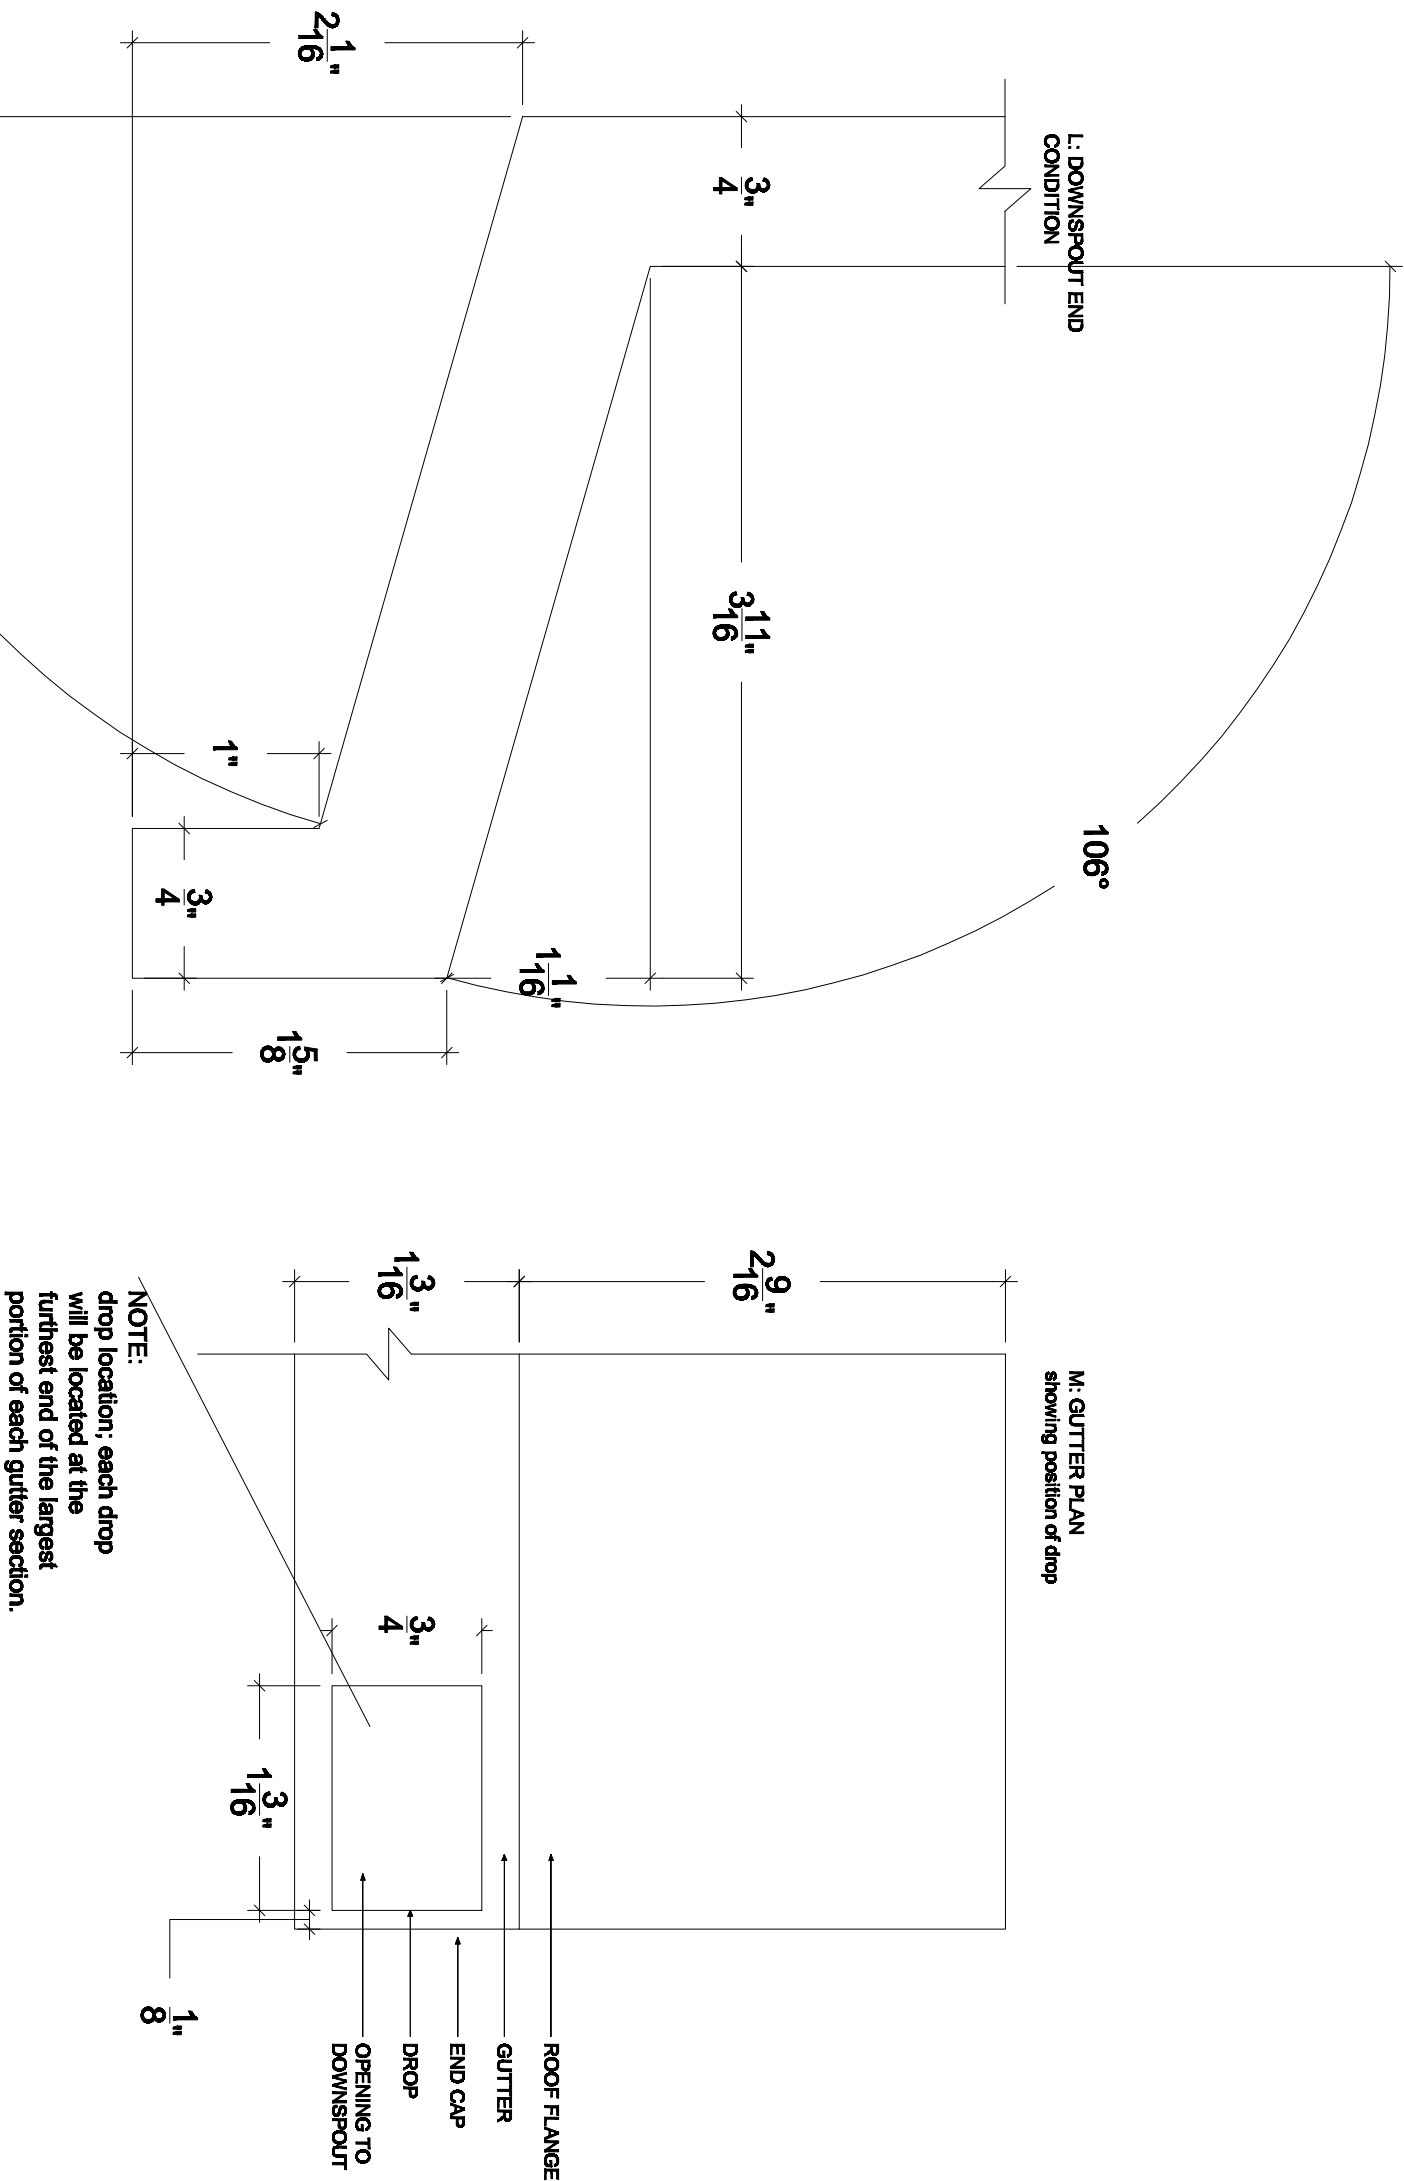

- GUTTER DIMENSIONS
- FINISH
flat finished aluminum
pittsburg seams
- GAUGE
24
- LENGTHS
2 @ 12'-9 1/8"
1 @ 13'-0"
1 @ 12'-6"
2 @ 10'-2 3/4"
- WIDTH
3"
- ROOF FLANGE
6 1/2" depth
1/4" angle away from gutter
- INTERIOR VERTICAL DIMENSION
4", 4 1/8"
- EXTERIOR VERTICAL DIMENSION
5", 5 5/8"
- HEM
1/2" folded towards gutter center
- DOWNSPOUTS
8 @ 2 X 3 X 11'-7 5/8"
long straight @ 11'-1 1/8" exterior, 11'-2 7/16" interior
angle @ 16 degrees
short straight @ 9 3/4"
short straight @ 2 7/8" interior, 4 3/8" exterior
- DROPS
8 @ 2 X 3
- ENDCAPS
LEFT: 6 @ 5 1/2" X 3
RIGHT: 6 @ 6 3/8" X 3
- STRAPS
48 @ 2x3x2 1/8"
- 204 West Wisconsin
Greensburg, KS. 67054
Gutter