



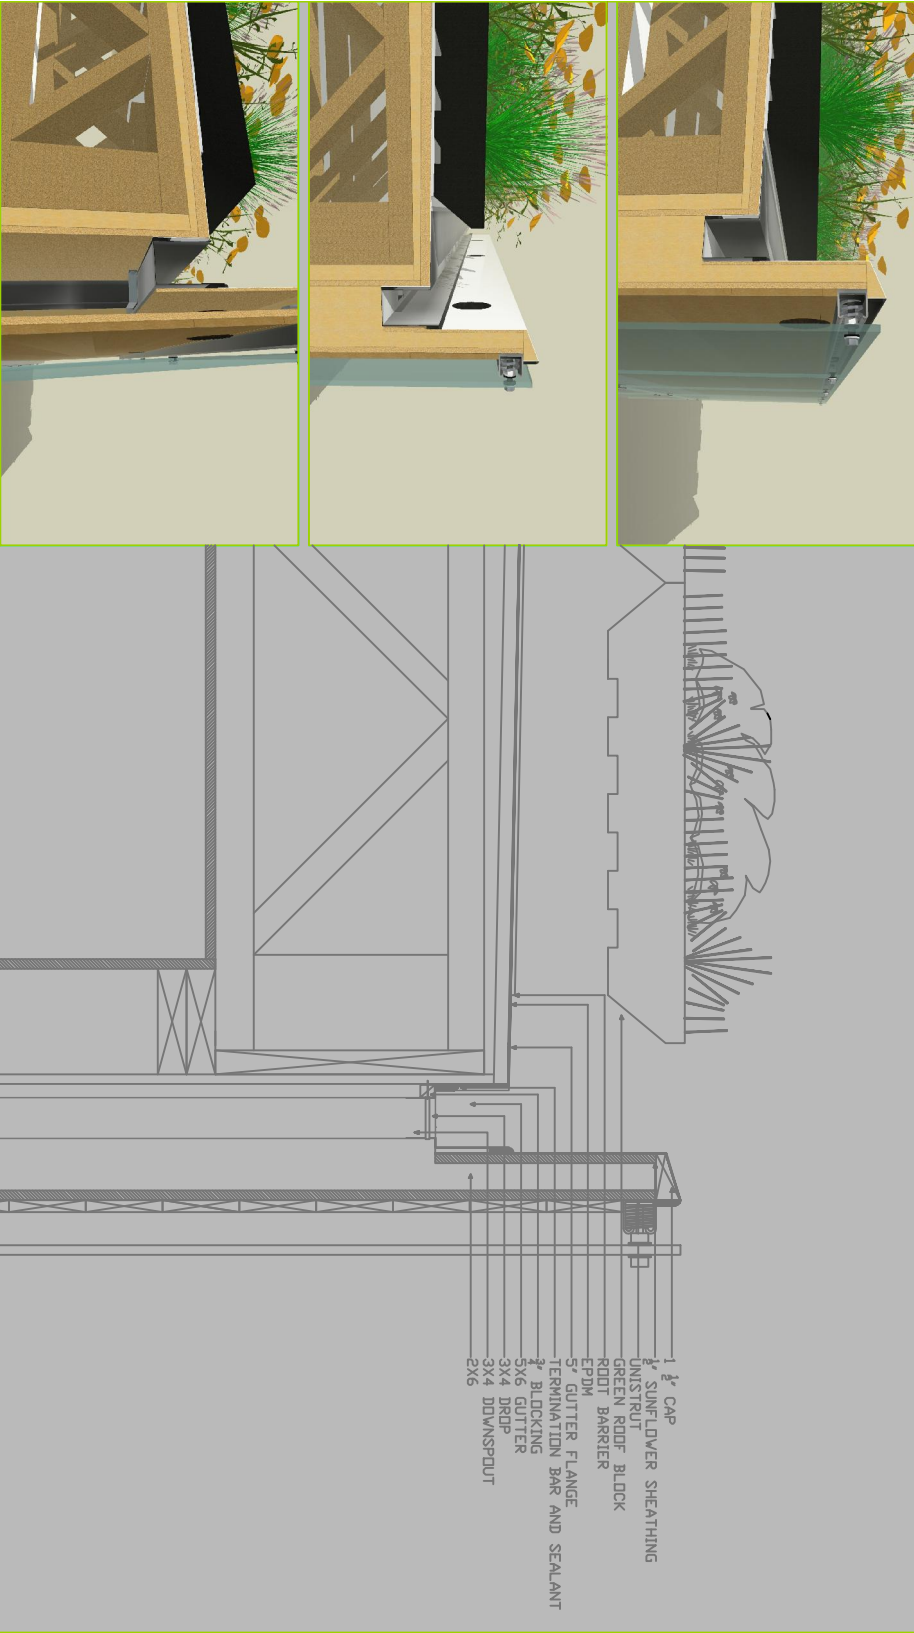

PRODUCED BY AN AUTODESK EDUCATIONAL PRODUCT

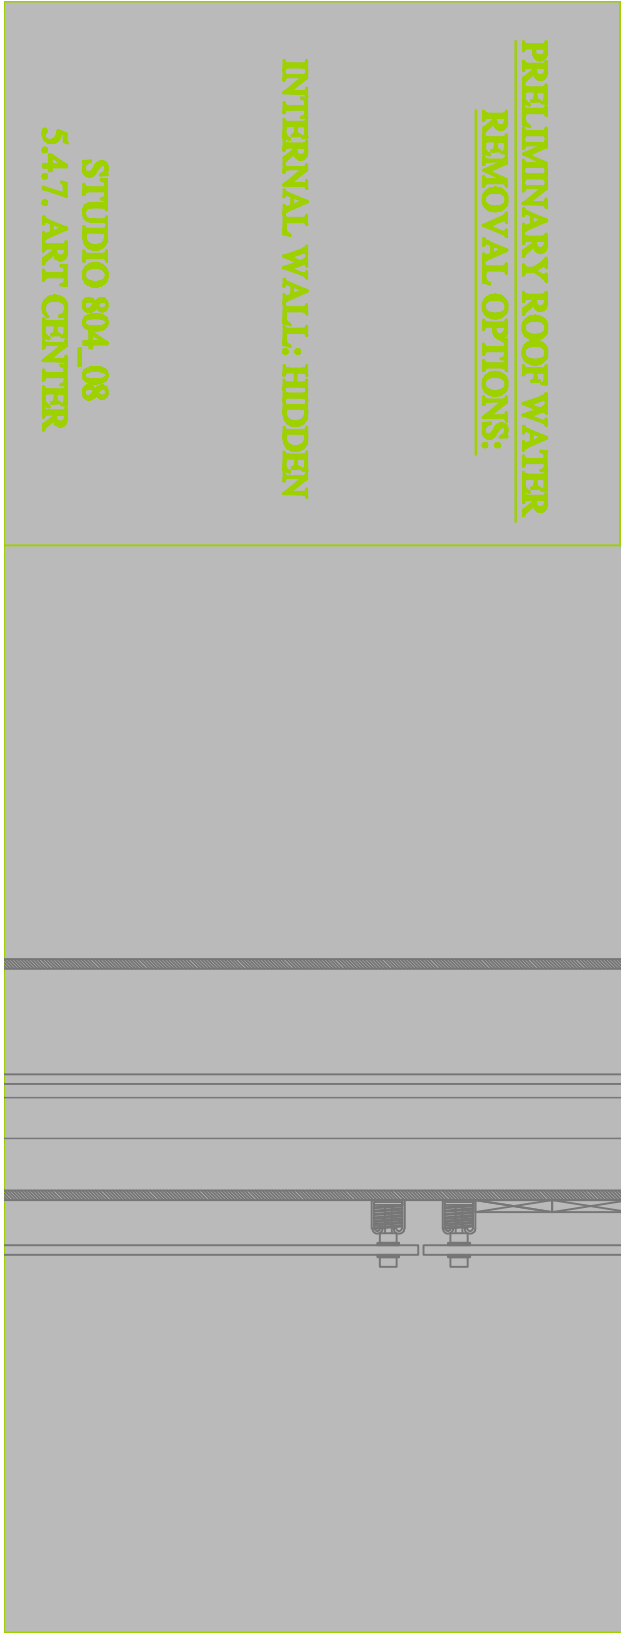

PRODUCED BY AN AUTODESK EDUCATIONAL PRODUCT

- 1" CAP
- 1" SUNFLOWER SHEATHING
- UNISTRUT
- GREEN ROOF BLOCK
- ROOT BARRIER
- EPDM
- 5" GUTTER FLANGE
- TERMINATION BAR AND SEALANT
- 3" BLOCKING
- 5X6 GUTTER
- 3X4 DRIP
- 3X4 DOWNSPOUT
- 2X6

PRELIMINARY ROOF WATER
REMOVAL OPTIONS:

INTERNAL WALL: HIDDEN

STUDIO 804_08
5.4.7. ART CENTER