


B: GUTTER AND DOWNSPOUT DIMENSIONS AND POSITION FOR SECTION 1

C: GUTTER AND DOWNSPOUT DIMENSIONS AND POSITION FOR SECTION 2

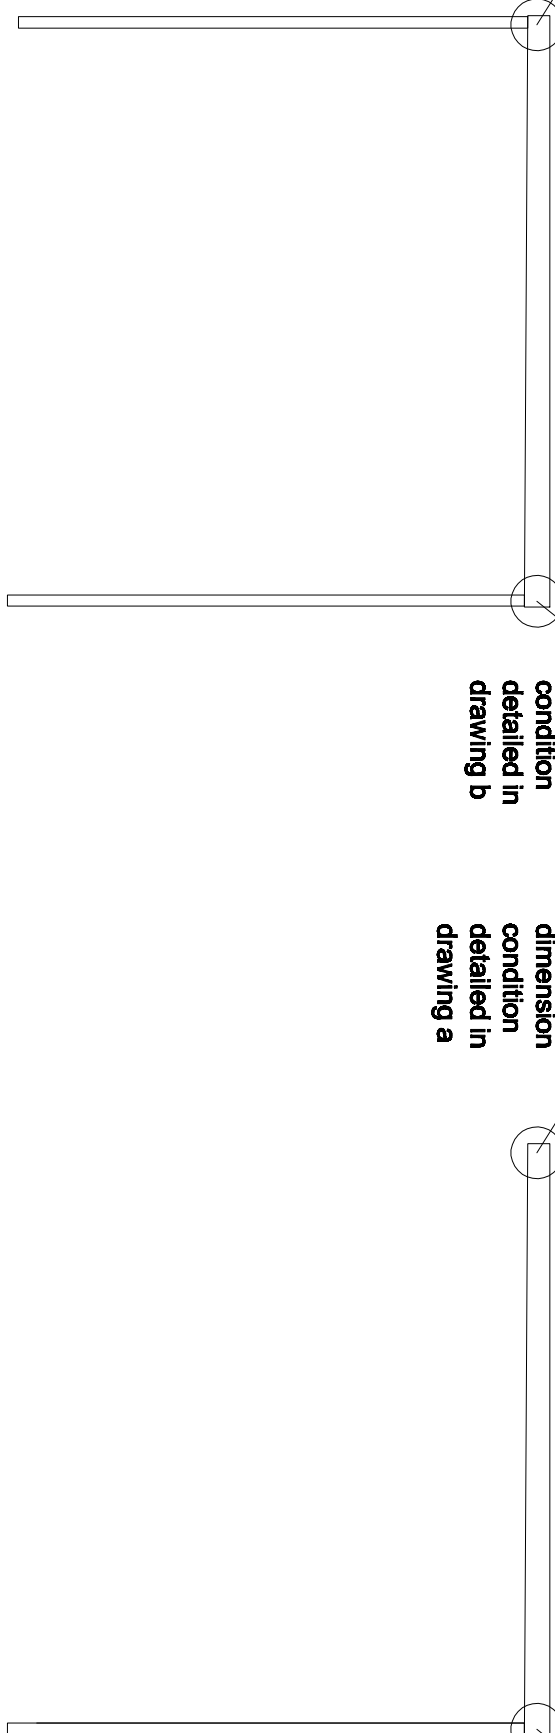

SECTION 1 DIMENSIONS:

SECTION 2 DIMENSIONS:

GUTTER LENGTH INCLUDING END CAPS
12'- 9⁷/₈"

GUTTER LENGTH INCLUDING END CAPS
12'- 9⁷/₈"

SECTION DIMENSIONS
see drawings a and b

SECTION DIMENSIONS
see drawings a and b

DOWNSPOUT LOCATION
1" from end cap

DOWNSPOUT LOCATION
1" from end cap

NUMBER OF SECTION 1 TO BE MADE
1

NUMBER OF SECTION 2 TO BE MADE
1

NOTE:
section 1 contains
2 downspouts, one on each end

NOTE:
section 2 contains
1 downspouts located at the
end of the gutter length

GUTTER ELEVATIONS

studio 804

studio804.com

KU

school of architecture
1465 JAYHAWK BOULEVARD
MARVIN HALL
LAWRENCE, KS. 66045

MOD_5

- ROOF FLANGE
6³/₈" depth
1" angle away from gutter
- INTERIOR VERTICAL DIMENSION
4", 4⁸/₈"
- EXTERIOR VERTICAL DIMENSION
5", 5⁸/₈"
- HEM
1" folded towards gutter center
- DOWNSPOUTS
8 @ 2 X 3 X 11'-7⁵/₈"
long straight @ 11'-1¹/₈" exterior, 11'-2⁷/₈" interior
angle @ 16 degrees
angle length @ 9³/₈"
short straight @ 2⁷/₈" interior, 4³/₈" exterior
- DROPS
8 @ 2 X 3
- ENDCAPS
LEFT: 6 @ 5¹/₂" X 3
RIGHT: 6 @ 6³/₈" X 3
- STRAPS
48 @ 2x3x2³/₈"
- 204 West Wisconsin
Greensburg, KS. 67054
Gutter