


Tender
Drawing

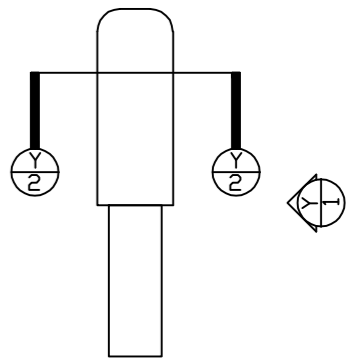

PD 3 Key Plan of Apparel Section
Scale 1:50

Drawing No:

PD - 03

Drawing Title:

Apparel Detailing

Drawn By:

Lee Yu Lin Jeslyn

Job Title:

Interior Designer



Scale:

1:10

Consultant:

Rosli
Bin Melan

Remarks:

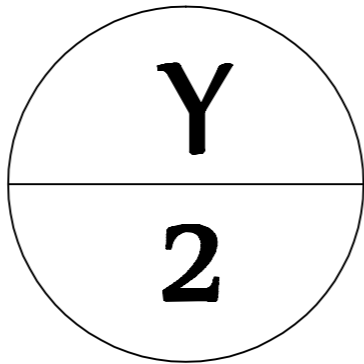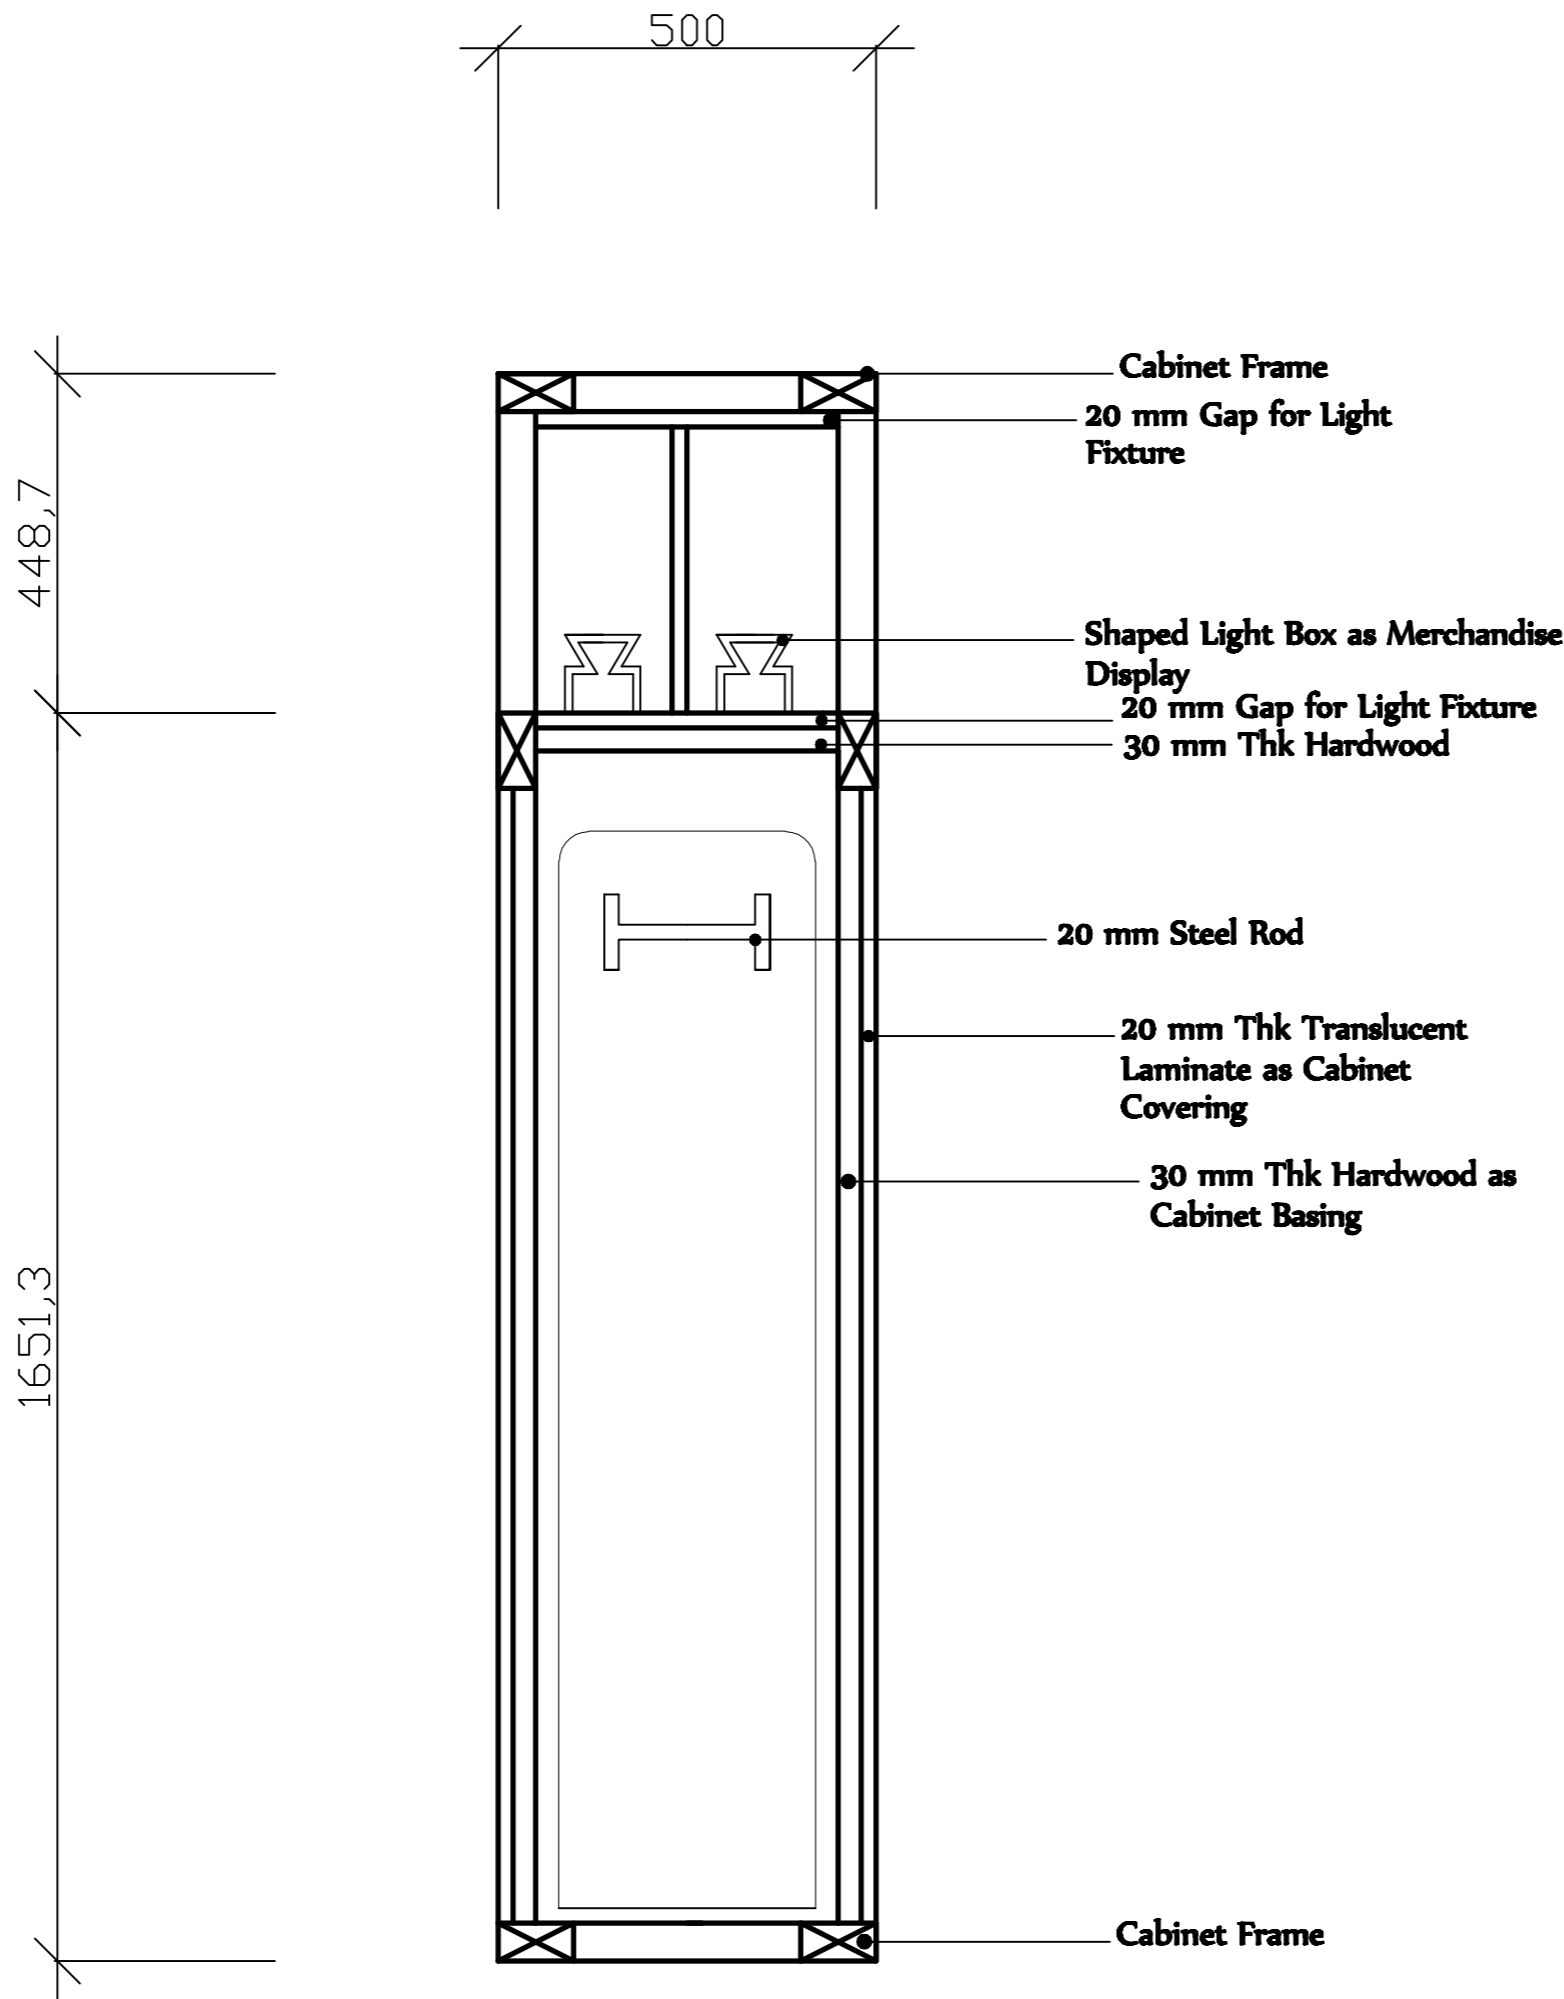

Elevation Y2

Scale 1:10