


PAUL DAVIS
 RESTORATION & REMODELING
 2000 SOUTH 4th STREET
 MILWAUKEE, WI 53204
 Phone: 414-383-3131
 Fax: 414-383-3353
 www.pdrestoration.com



EAST ELEVATION

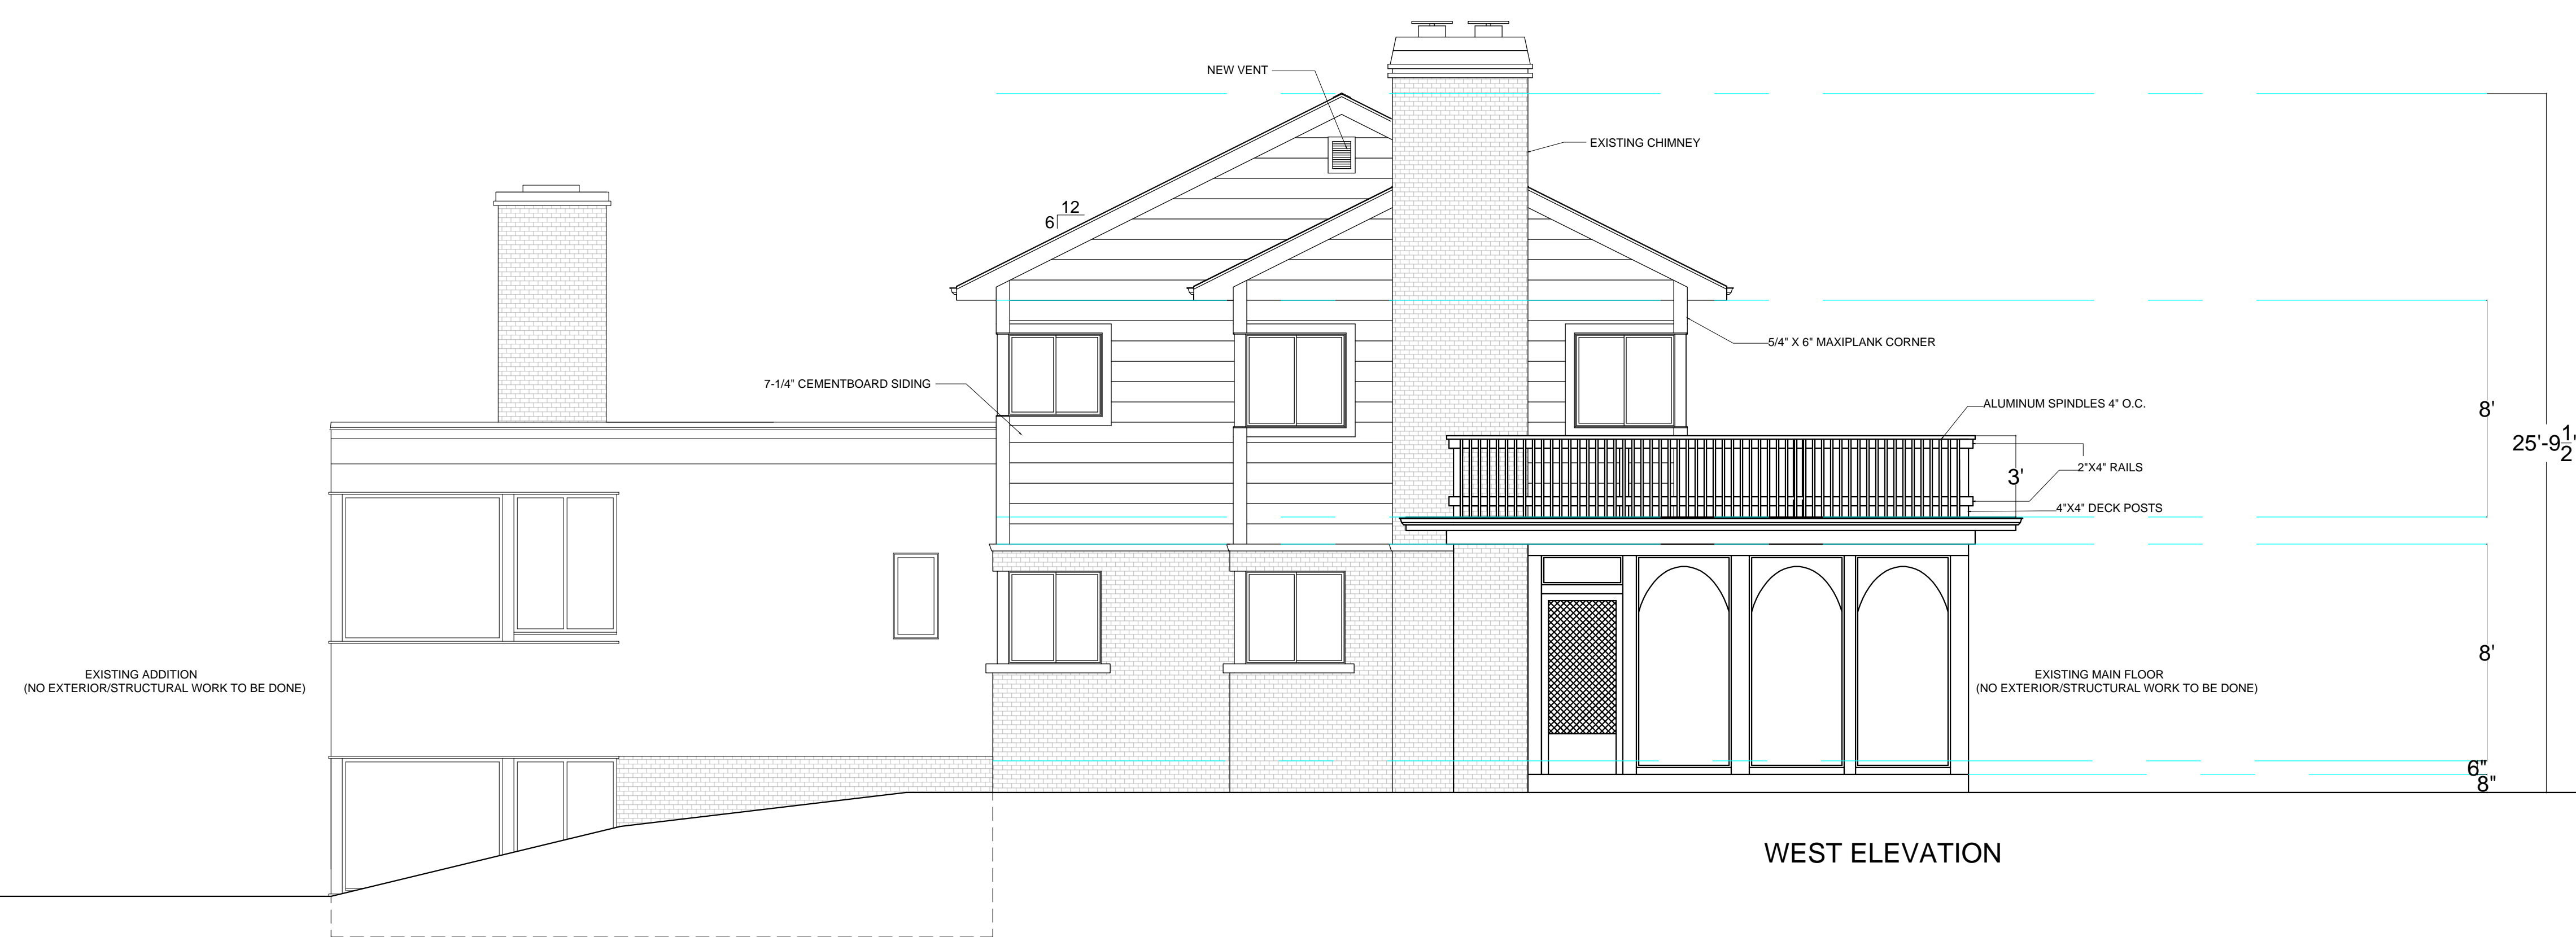

WEST ELEVATION

1414 E DEAN RD FOX POINT, WI	PROJECT MCGINTY
	1/4" = 1'
ELEVATION PG1	DATE 1/7/10
	A1