


PAUL DAVIS
RESTORATION & REMODELING
2000 SOUTH 4th STREET
MILWAUKEE, WI 53204
Phone: 414-383-3131
Fax: 414-383-3353
www.pdrestoration.com

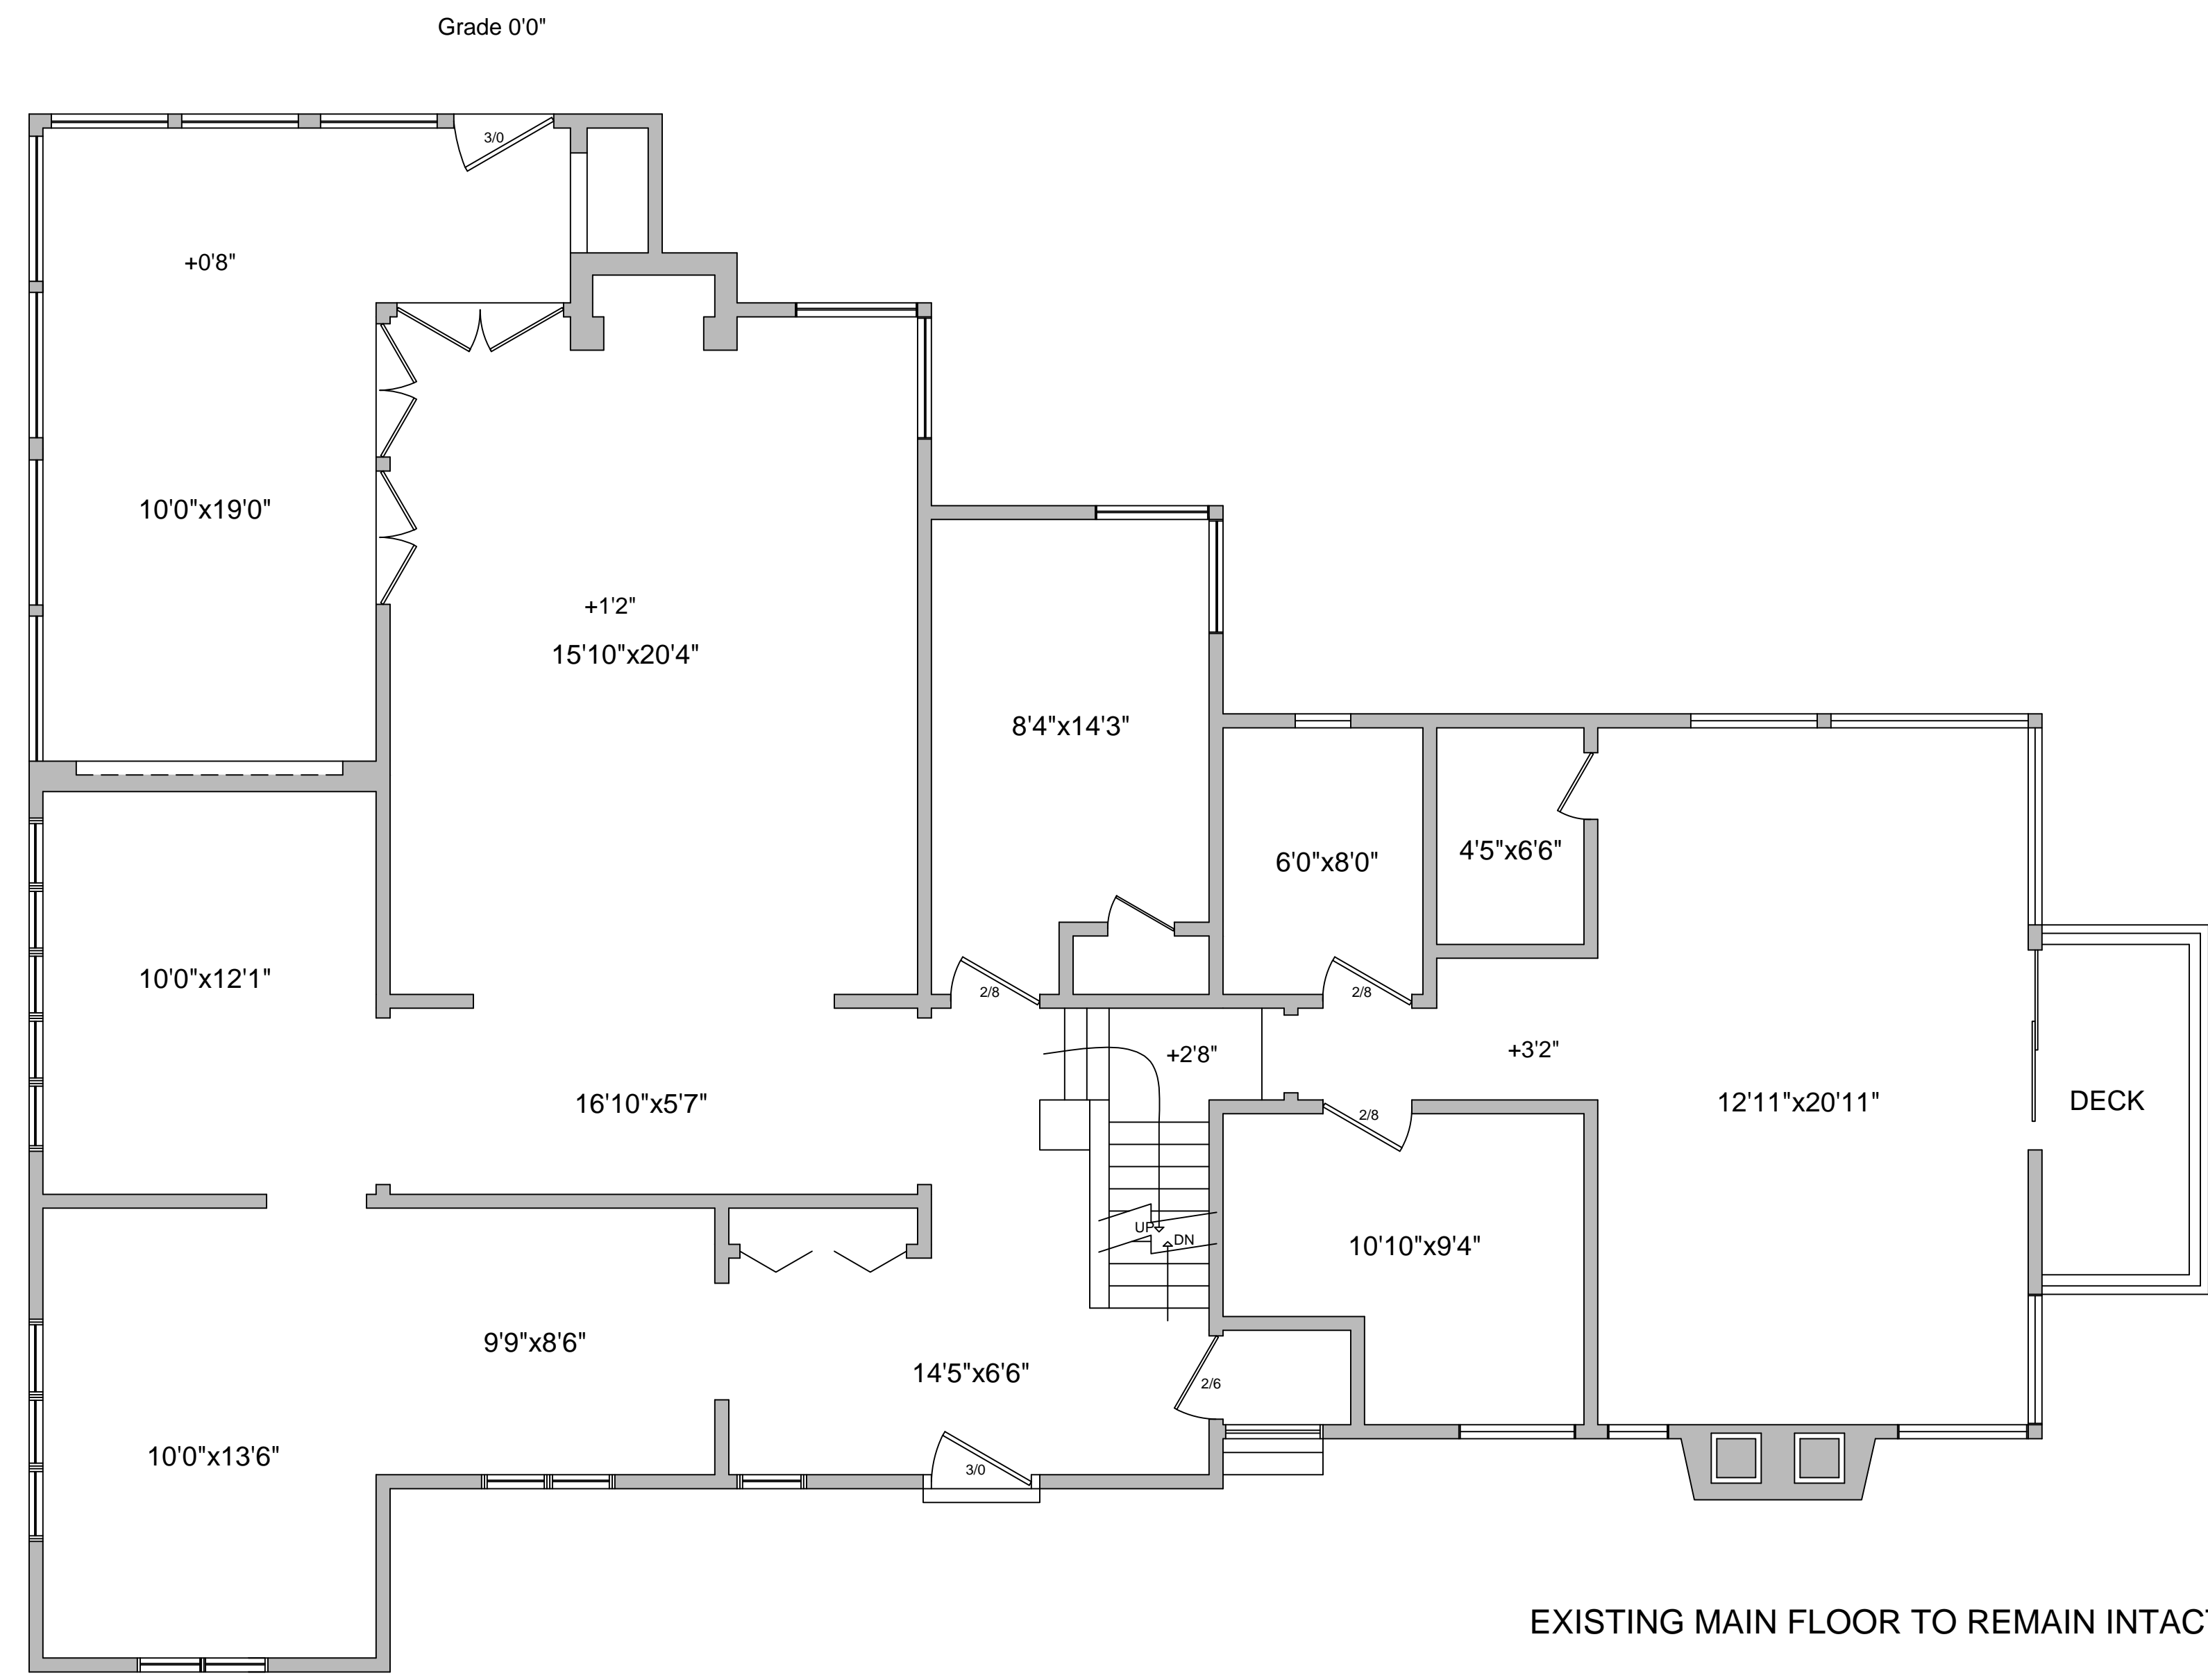

EXISTING MAIN FLOOR TO REMAIN INTACT

1414 E DEAN RD FOX POINT, WI	PROJECT MCGINTY
	1/4"=1'
MAIN FLOOR REFERENCE	DATE 1/7/10
	A3