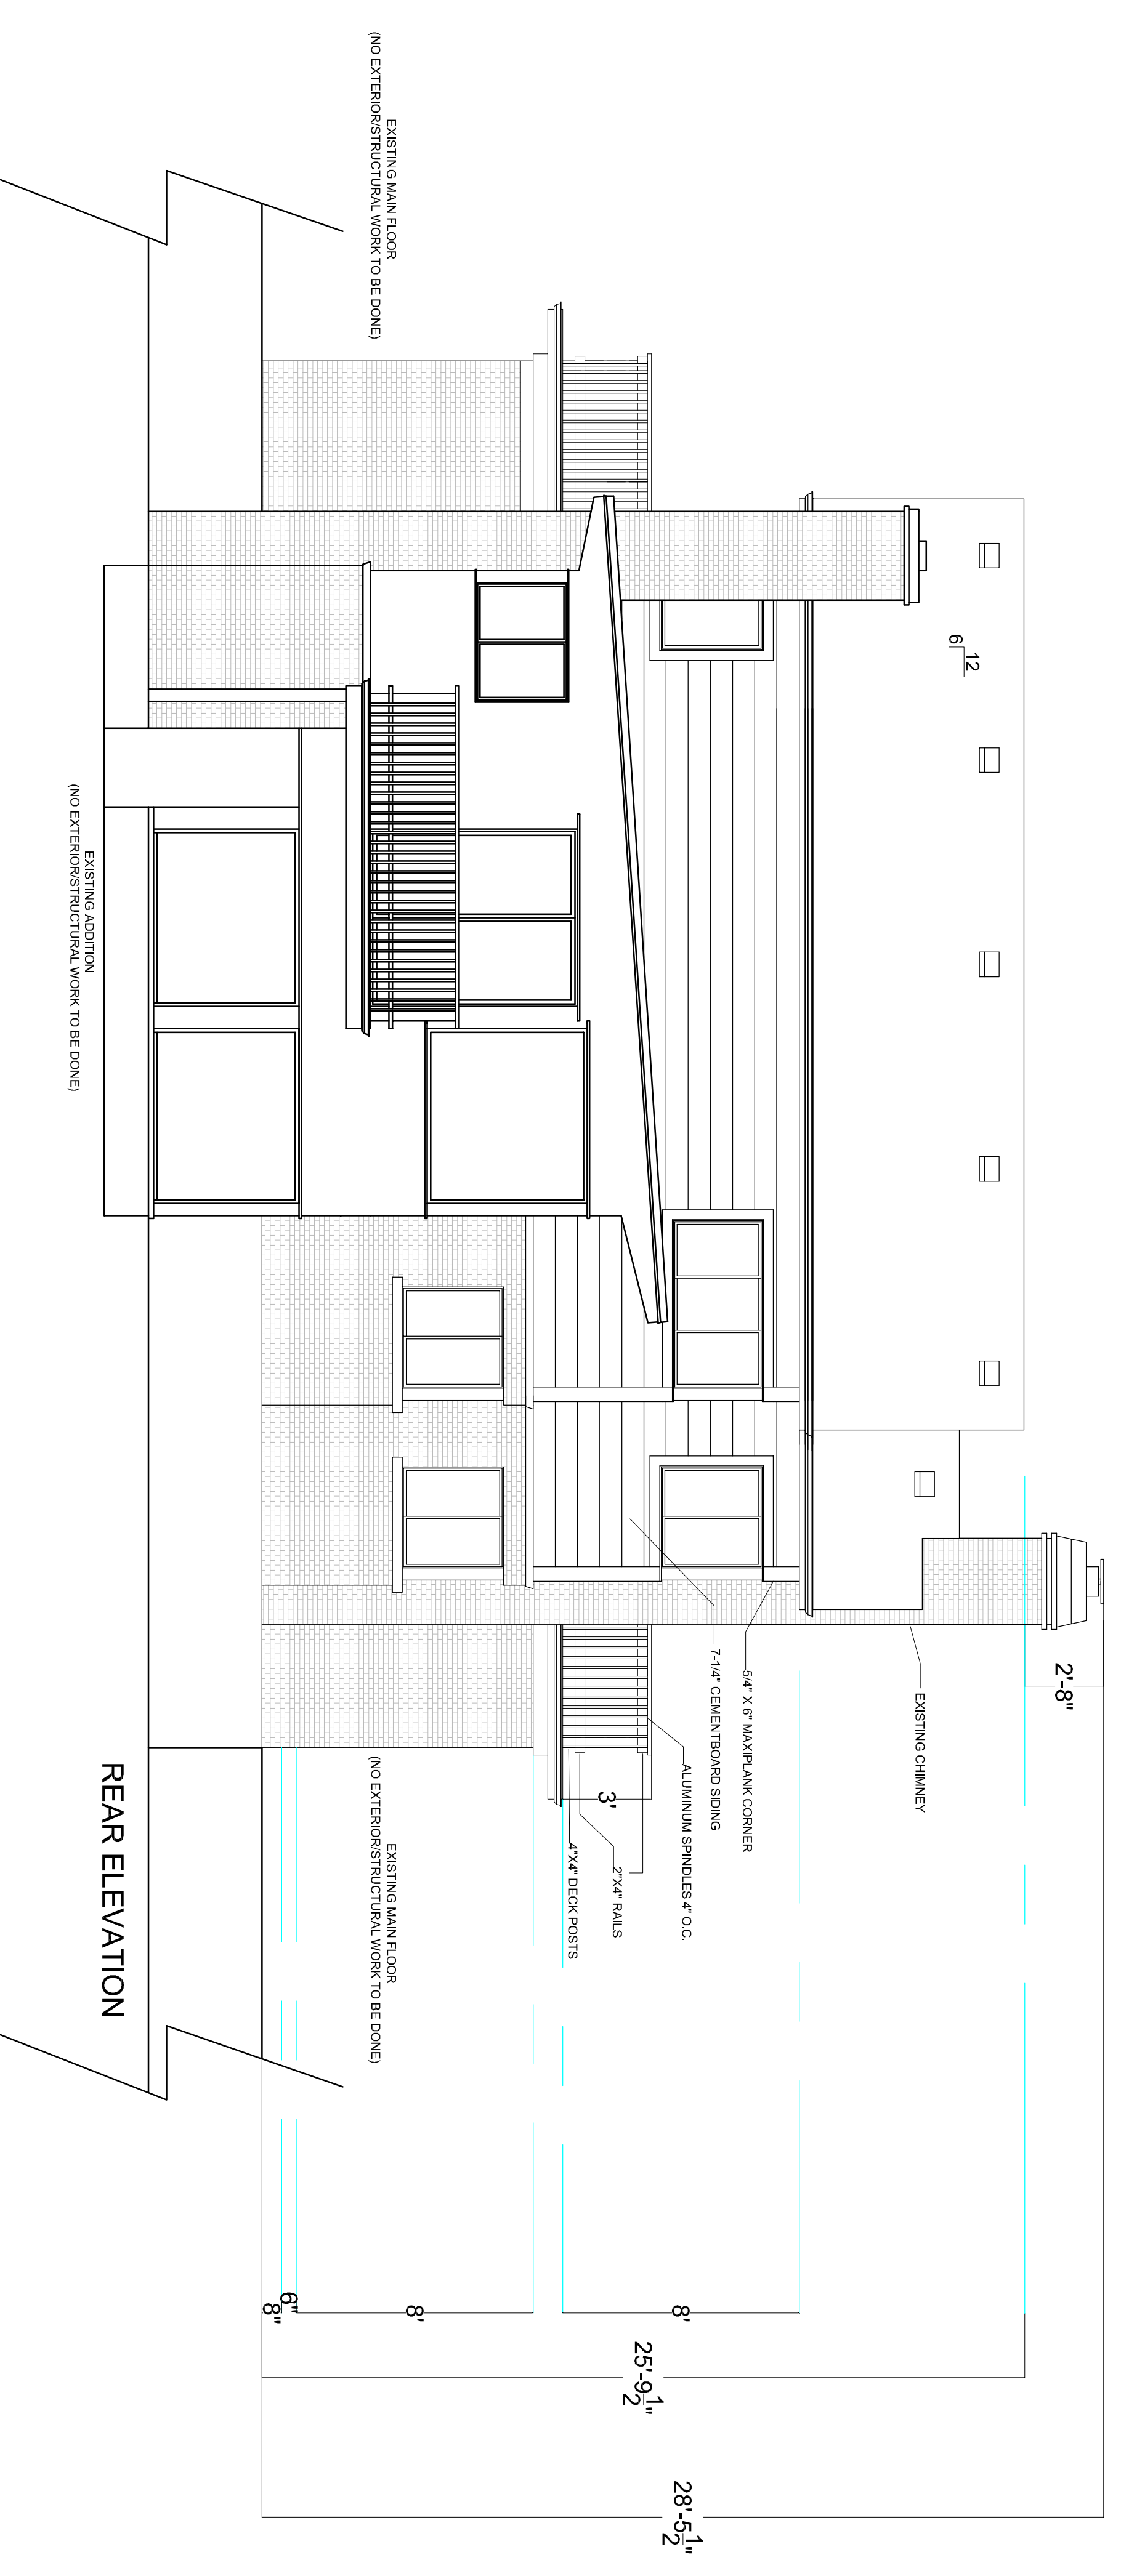
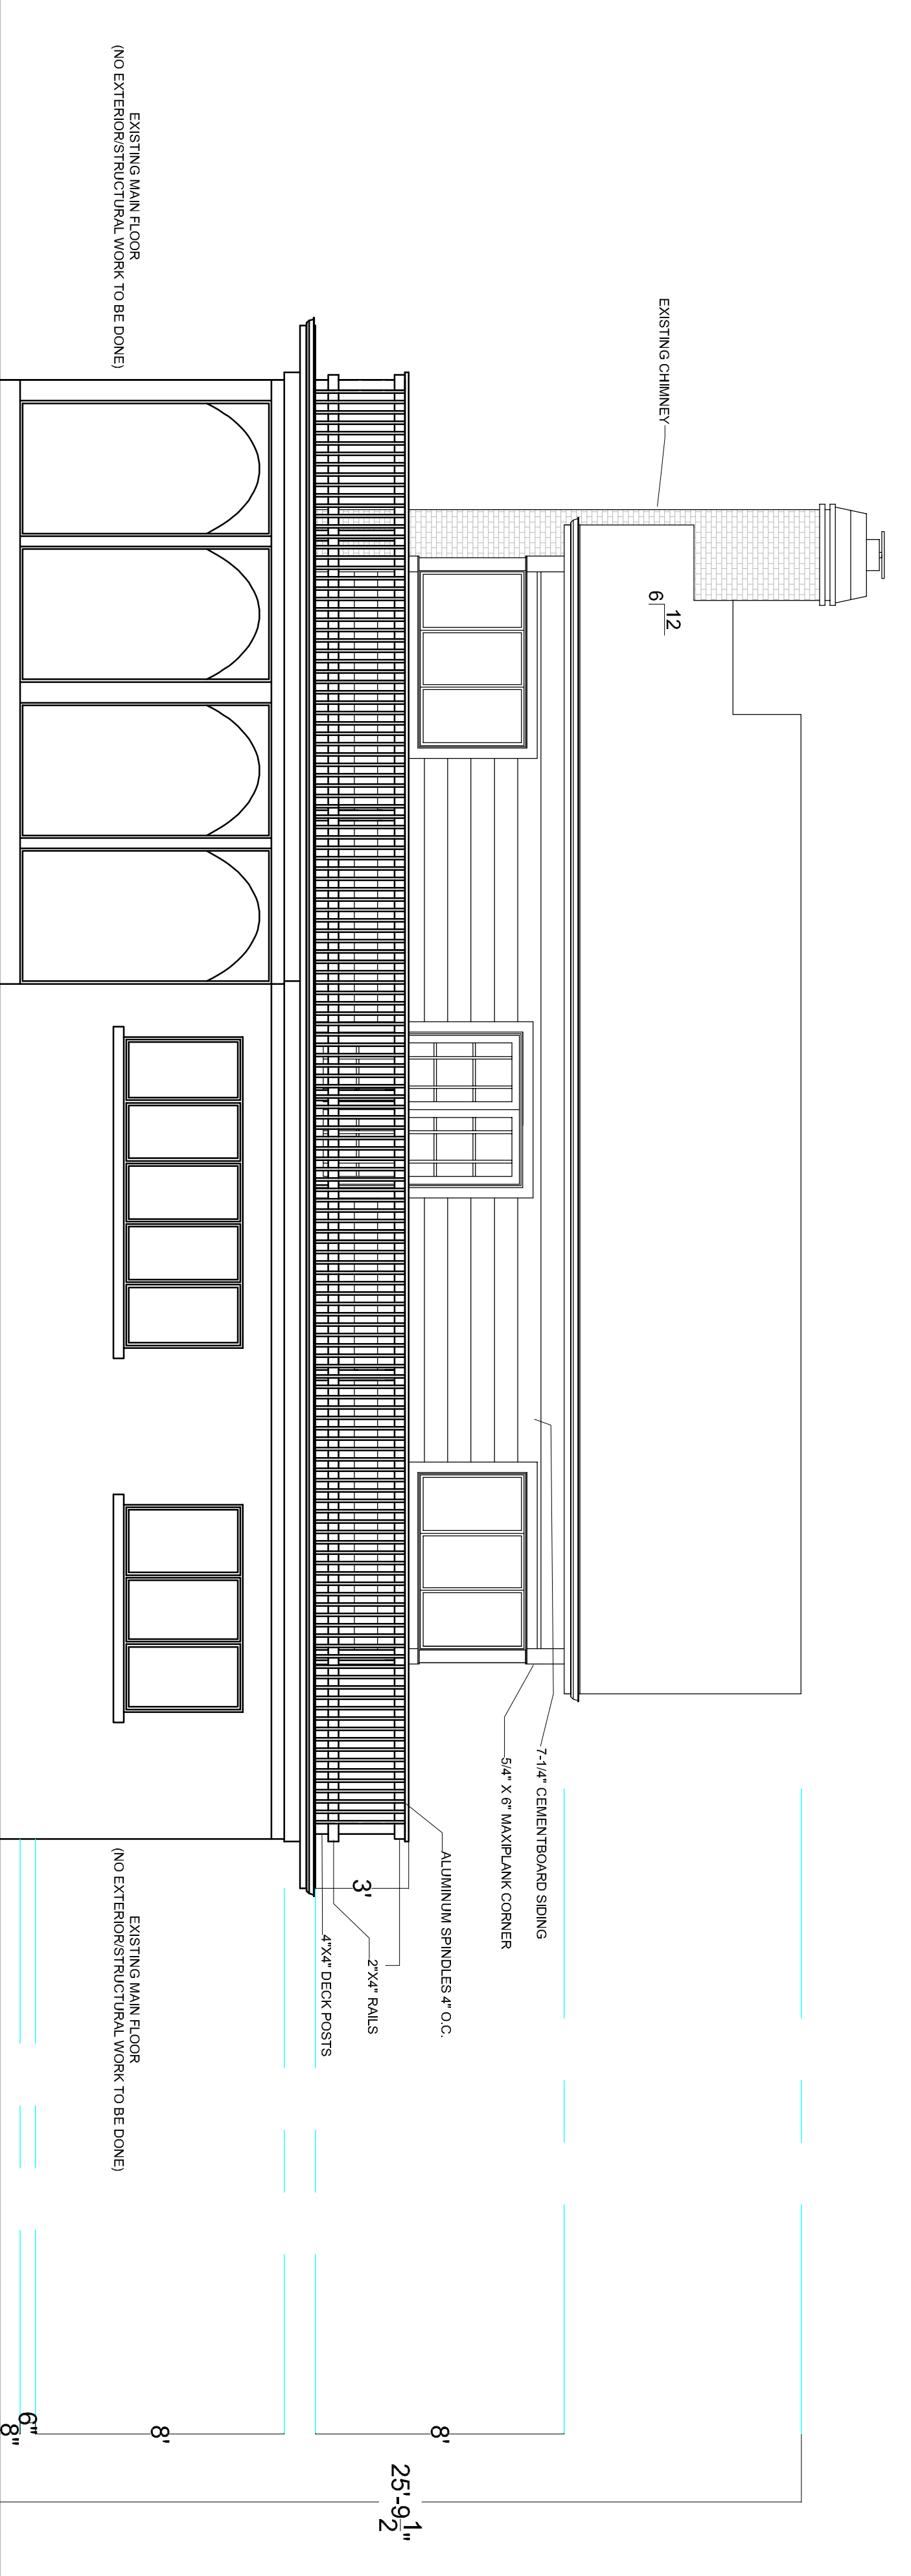

PAUL DAVIS
 RESTORATION & REMODELING
 2000 SOUTH 4th STREET
 MILWAUKEE, WI 53204
 Phone: 414-383-3131
 Fax: 414-383-3353
www.pdfrestoration.com



REAR ELEVATION



FRONT ELEVATION

PROJECT MCGINTY	
1414 E DEAN RD FOX POINT, WI	
PROJECT MCGINTY	1/4"=1' DATE 1/7/10
ELEVATION PG2	
A2	