

**BURJ DUBAI DEVELOPMENT
PLOT 14**

Two Tower, 111,000 square meter Residential Project
With Retail Podium and 5 Parking Levels

Burj Dubai Boulevard
Dubai, United Arab Emirates

CLIENT:

EMAAR PROPERTIES PJSC
P.O. Box 9440
Dubai, United Arab Emirates

CONSULTANTS:

POWELL/KLEINSCHMIDT
Suite 810
645 North Michigan Avenue
Chicago, Illinois 60611
United States of America
(312) 642 6450
(312) 642 5135
www.powellkleinschmidt.com



KEYNOTES

- 1 LC.1
- 2 TA.2
- 3 SO.1
- 4 AR.1
- 5 Guard Desk - Stone transaction top and side panels, ST.1, with textured stonefill front panel, ST.2, and wood work surface, WD.1.
- 6 Elliptical staircase with wood guardrail and treads. Staircase to have open risers, WD.1. Handrail to be leather wrapped steel bar.
- 7 Etched glass column cover, GL.1, with stainless steel trim, SS.1
- 8 Wood inset flooring, WD.1
- 9 Mailboxes. 6 units, 35 boxes per unit. 210 boxes total.
- 10 Stone flooring typical, ST.1, with 3/8" grout joint. Grout to match color of stone
- 11 Glass guardrail, GL.2
- 12 Shimmer screen: Beaded metal screen.
- 13 TA.3
- 14 Wood door and frame, WD.1
- 15 Water feature, WF.1
- 16 Water feature, WF.2
- 17 'Wavin' Wall', WD.2
- 18 Planter
- 19 Art
- 20 Slat wood ceiling, WD.4
- 21 Textured wood wall, WD.3
- 22 Elevator Doors, PT.1
- 23 Light tone plaster wall, PP.1
- 24 Dark tone plaster wall with tight reveals, PP.2
- 25 Chandelier, L.1
- 26 Wall washer at 'Wavin' wood wall, L.4
- 27 TA.3
- 28 Dropped plaster ceiling, PP.3
- 29 TA.1
- 30 Opaque glass guard rail, GL.3
- 31 Mailboxes. 23 units, 35 boxes per unit. 805 boxes total.
- 32 Drapery
- 33 Pendant Light Fixture

LEGEND

FINISHES

- PP.1 Light tone polished plaster
- PP.2 Darker tone polished plaster
- PP.3 Light tone plaster ceiling
- PT.1 Metallic paint to match color of WD.1
- GL.1 Etched patterned pale gold mirror
- GL.2 Clear low iron glass
- GL.3 Opaque backpainted glass
- ST.1 Stone floor: Crema Marfil
- ST.2 Textured Stone (Guard's Desk)
- SS.1 Brushed stainless steel
- WD.2 Quarter sawn Rosewood on 'Wavin' Wall--large scale
- WD.3 Quarter sawn Rosewood on textured wall--small scale
- WD.4 Slat wood ceiling--dark tone
- WF.1 Interior water feature at stair
- WF.2 Exterior reflecting pool and exterior vertical 'waterfall' feature.

FURNITURE/ACCESSORIES

- SO.1 Sofa
- LC.1 Lounge Chair
- TA.1 Coffee table
- TA.2 End table
- TA.3 Console table
- AR.1 Area Rug

ISSUE RECORD:


SHEET INFORMATION:

**BUILDING LOBBIES
TOWER TWO
CONCOURSE LEVEL**

DATE:
04.21.08

PROJECT NUMBER:
206003

I-102.0

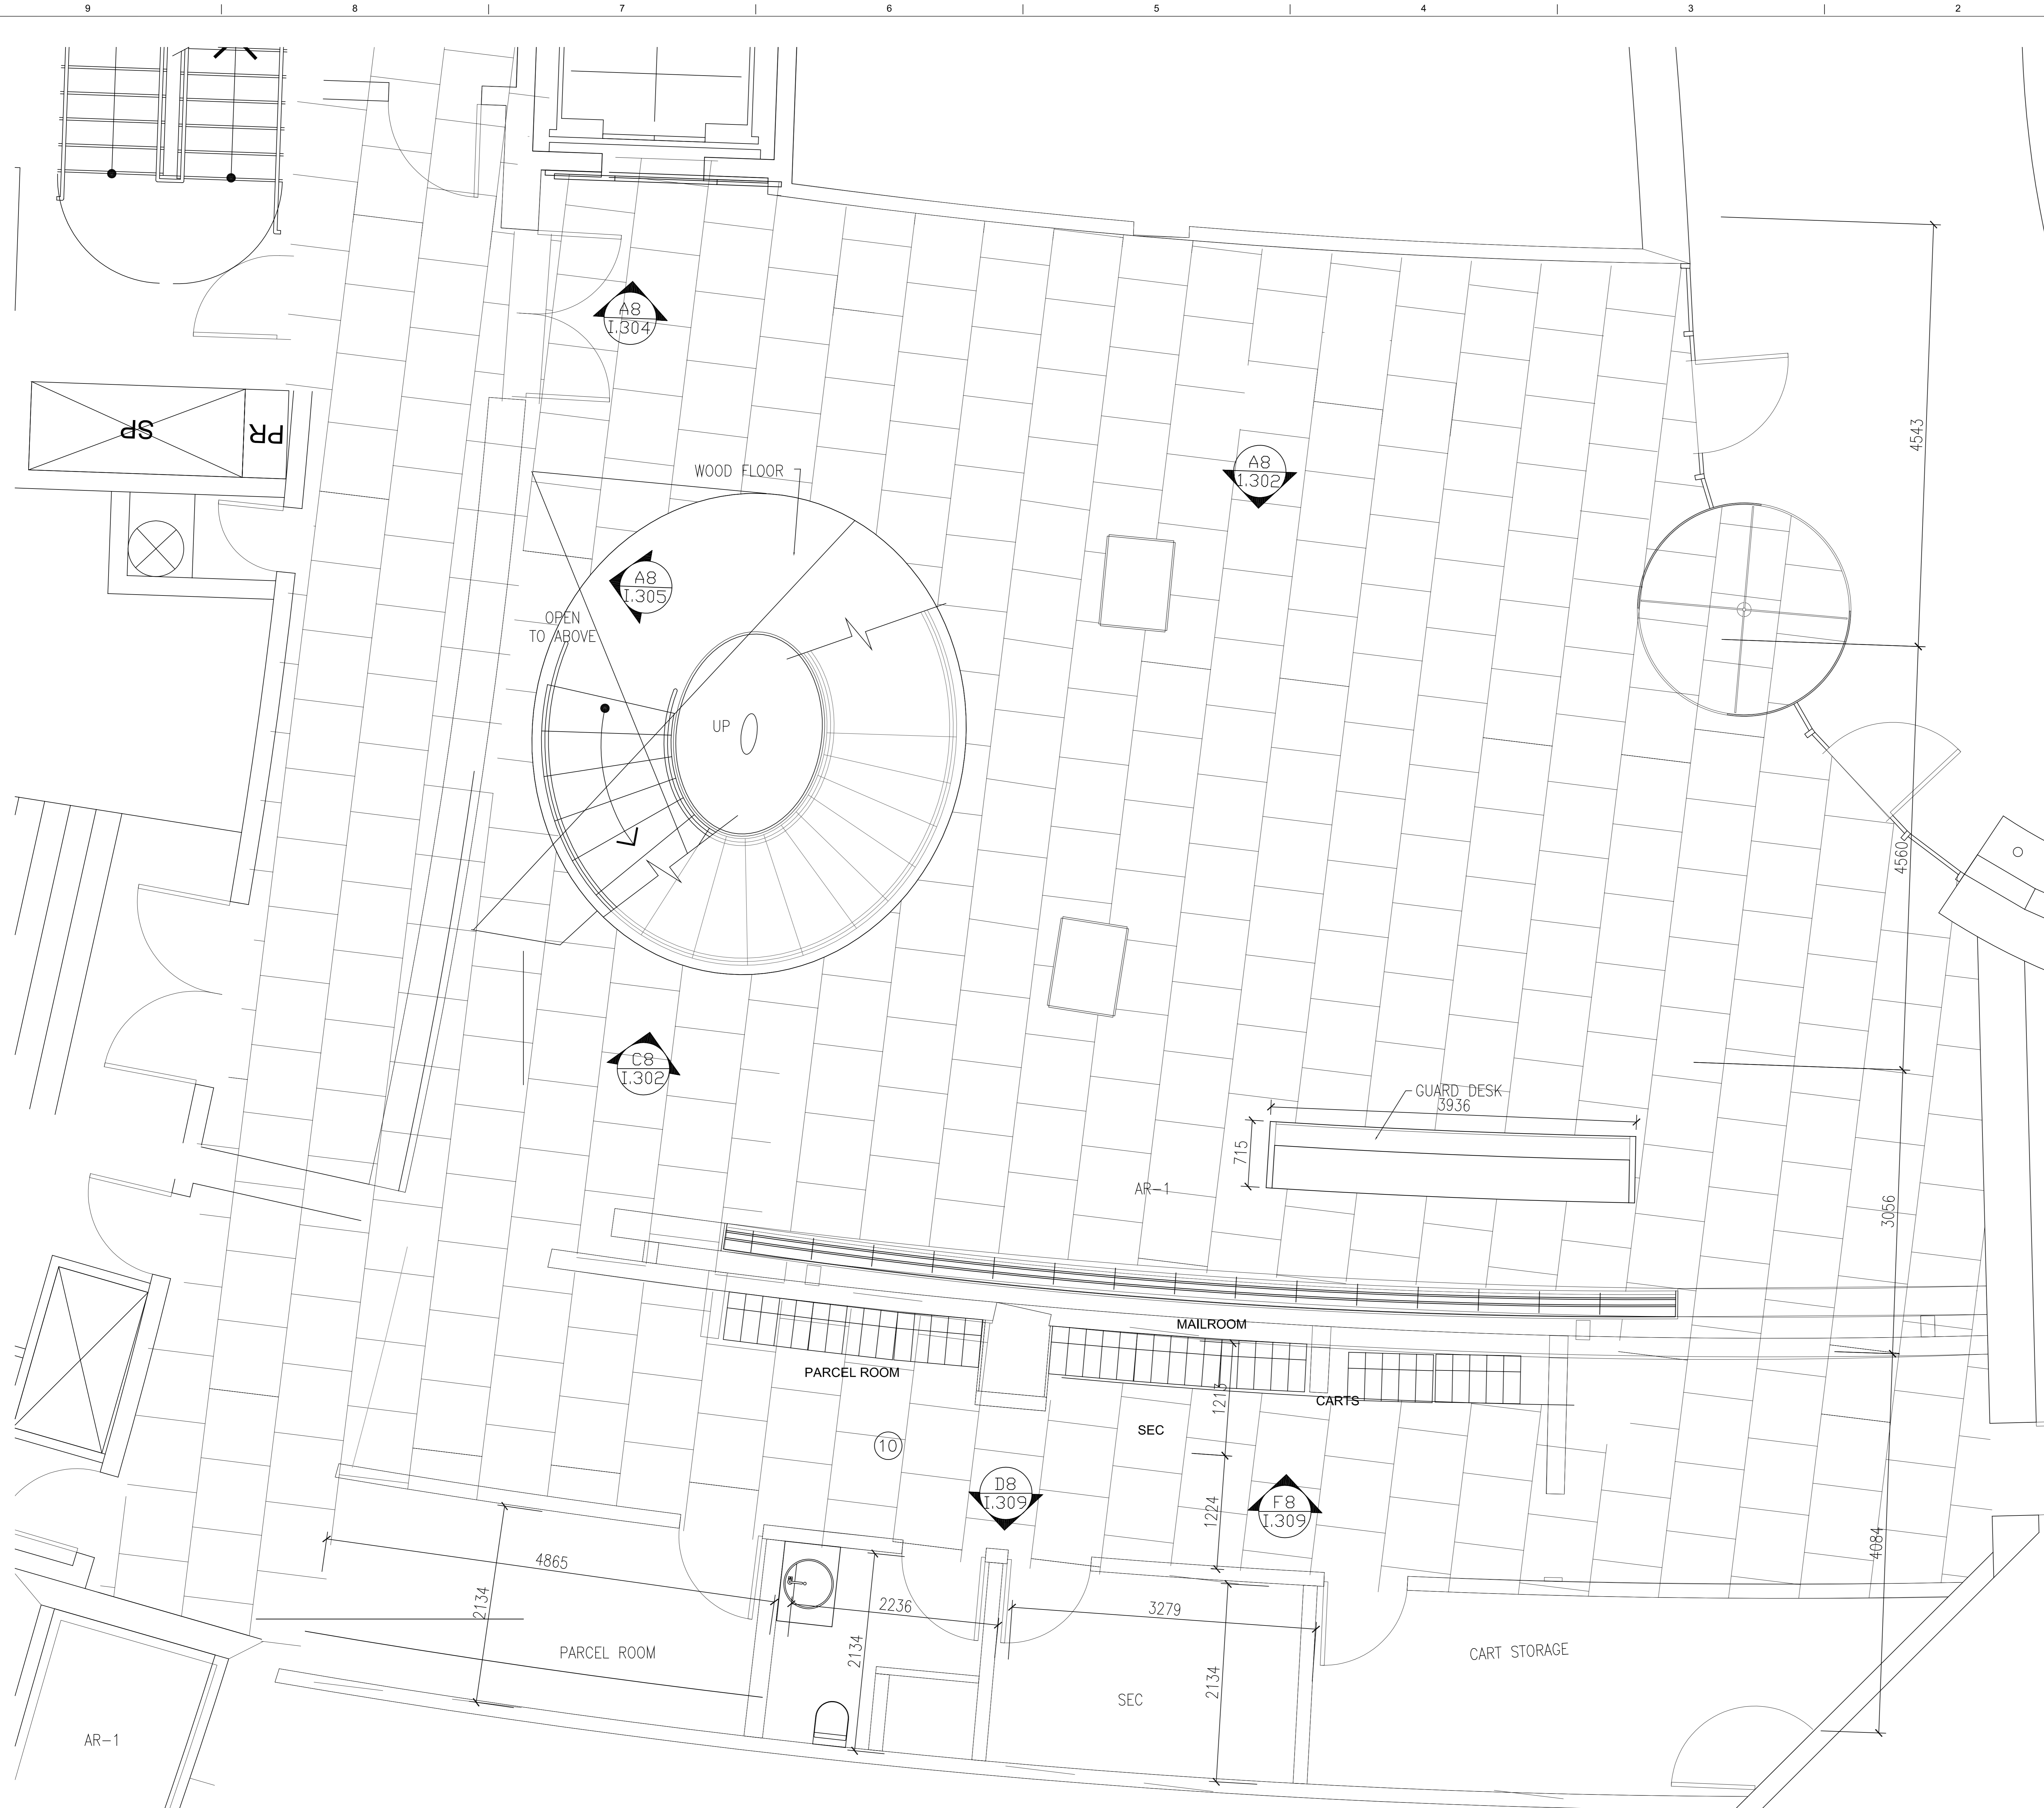

A9 TOWER TWO : LOBBY - CONCOURSE LEVEL
Scale: 1/50

