




AA' section

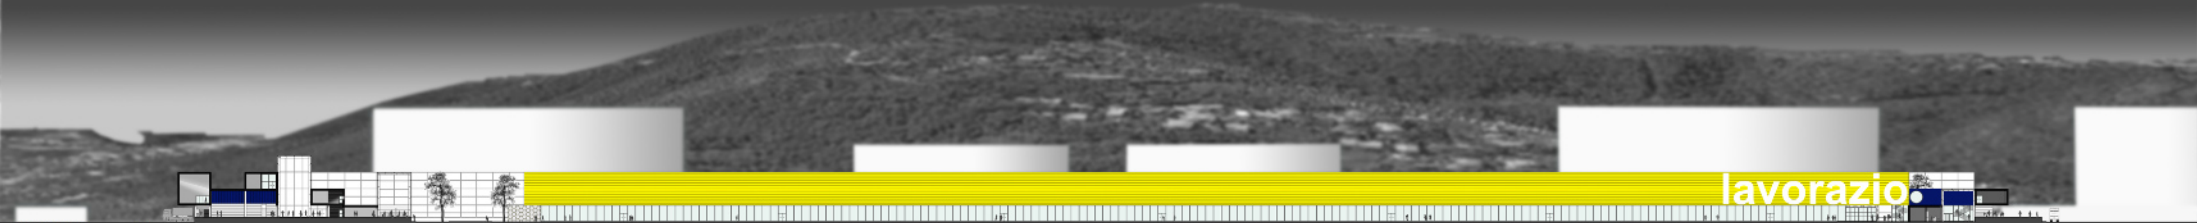

BB' section

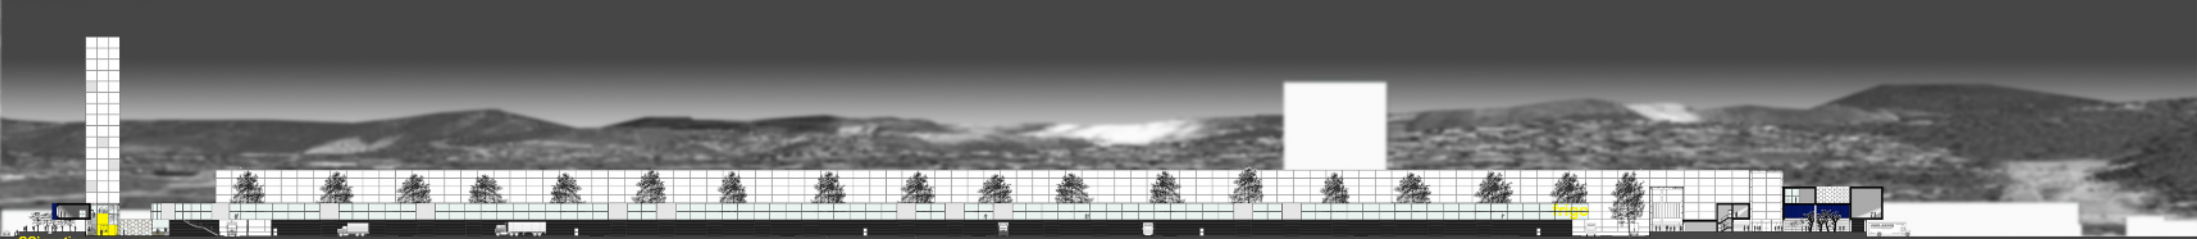

CC' section

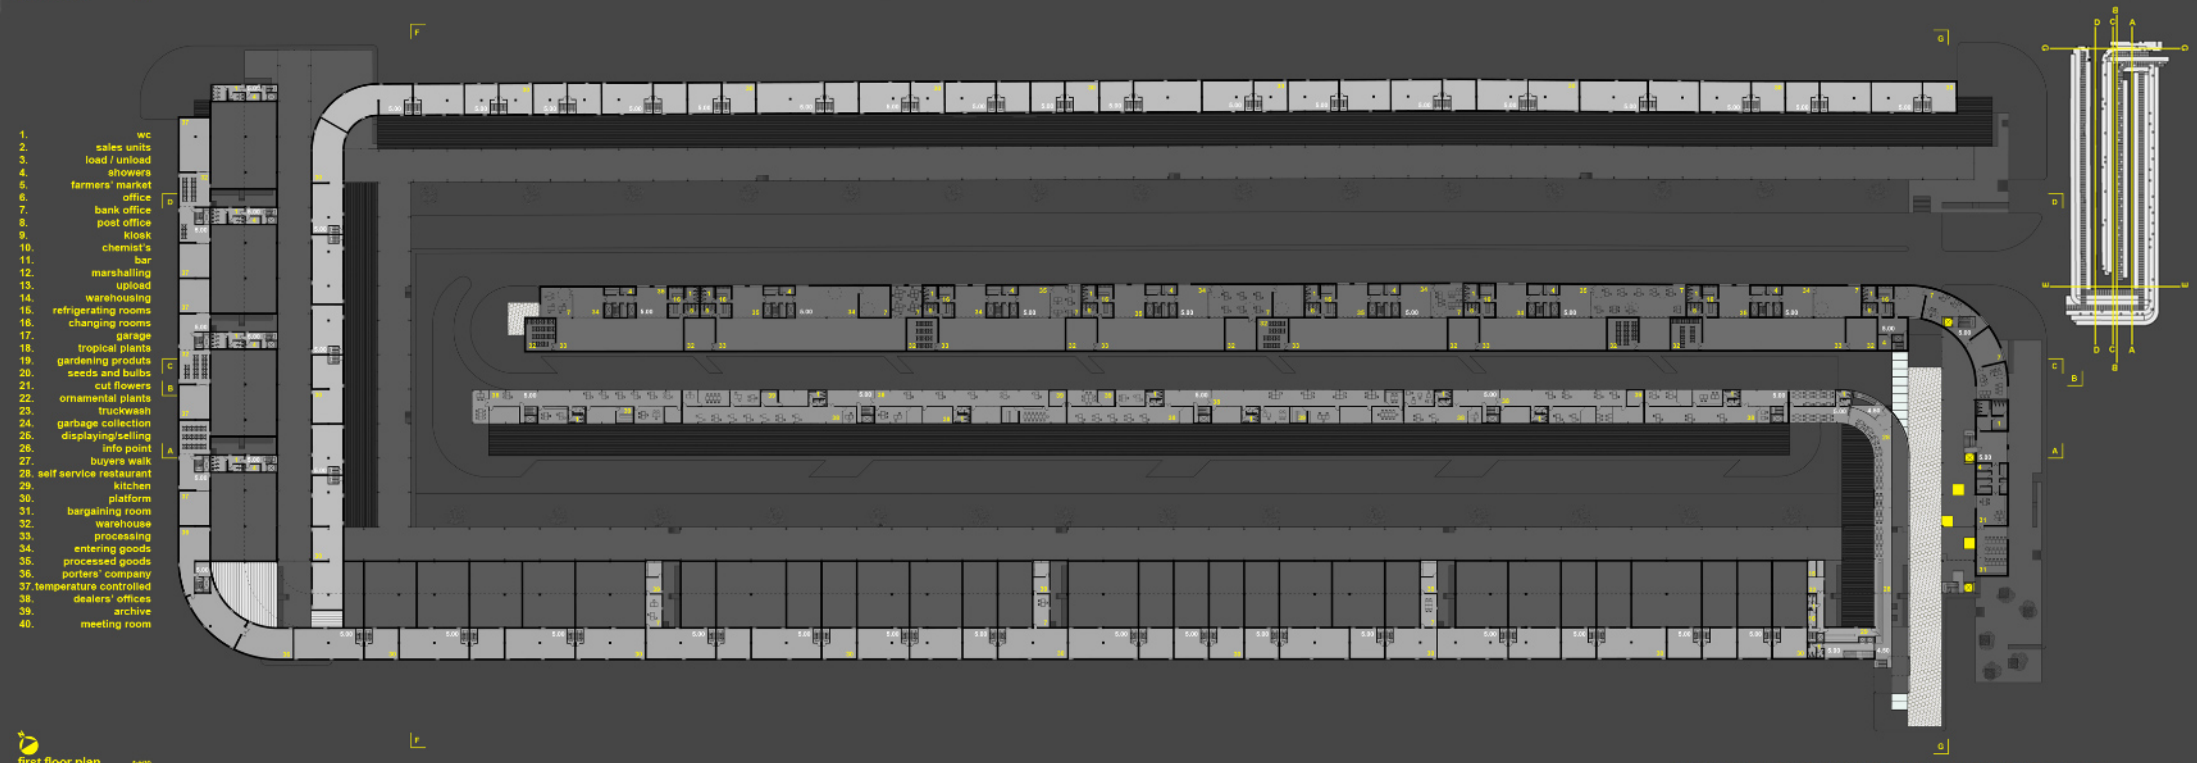

first floor plan