



Reflected Ceiling Plan

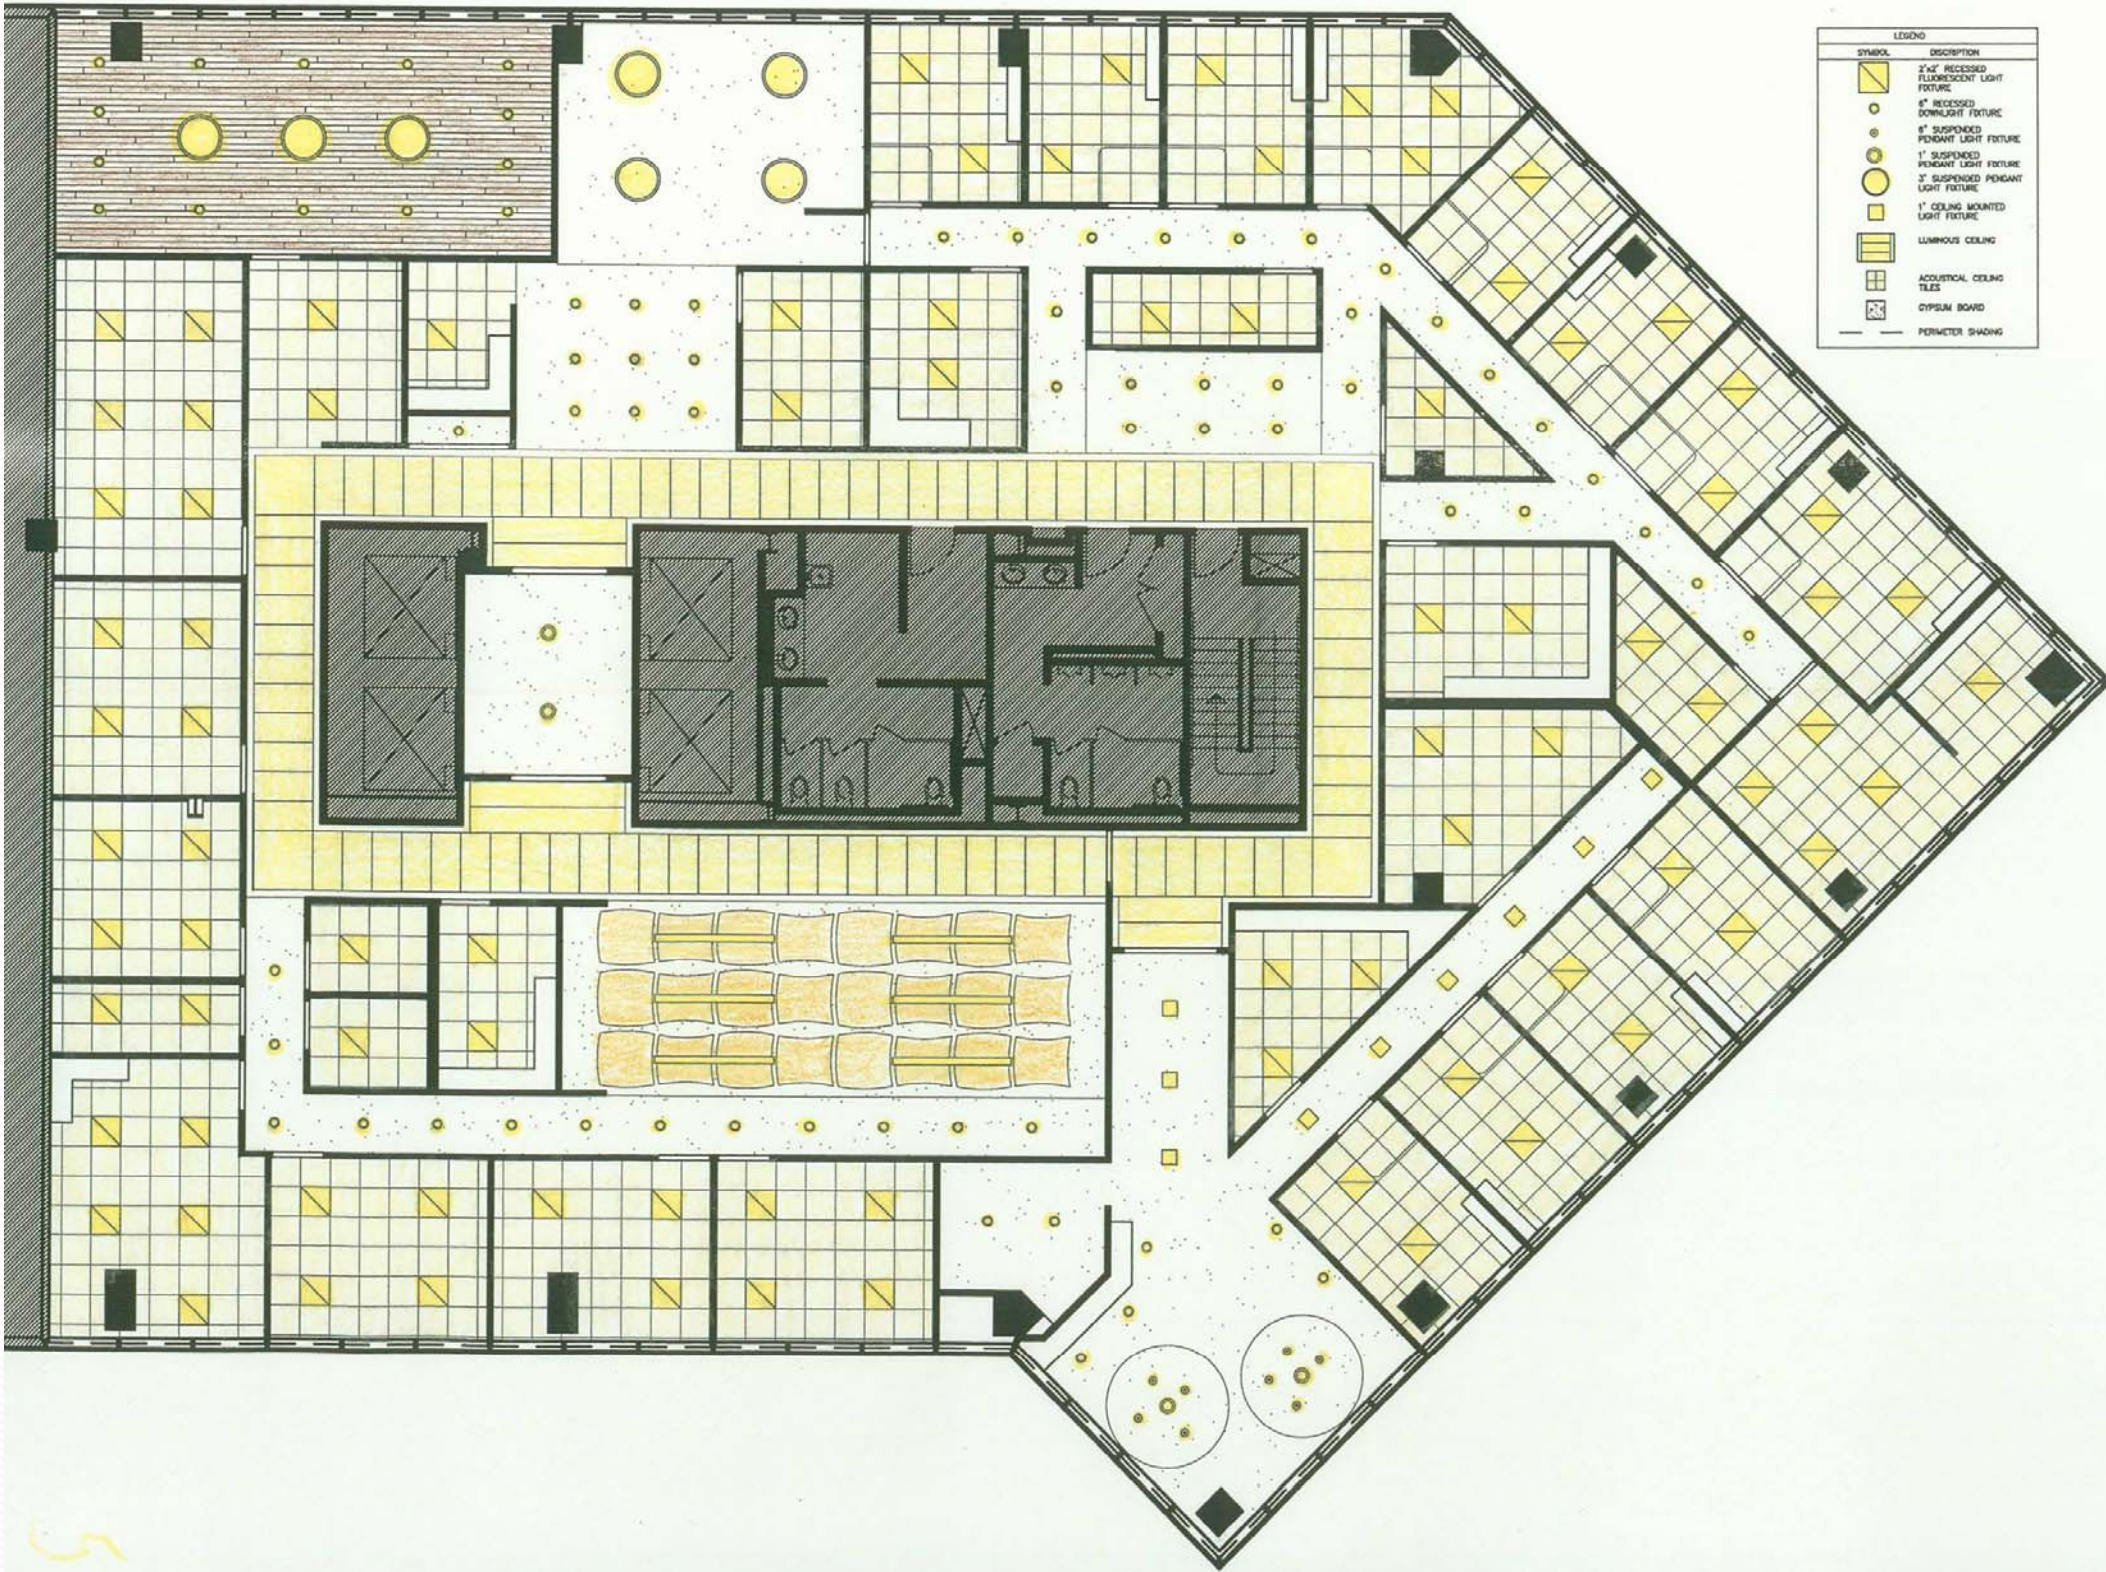

ACOUSTICAL
CLOUDS OVER
OPEN WORK AREA

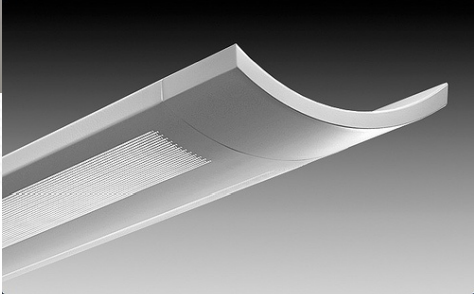

LUMINOUS CEILING



CEILING MOUNTED
FIXTURE