


A802
A5
SCREEN WALL CONNECTION DETAIL
SCALE: 3/4" = 1'-0"

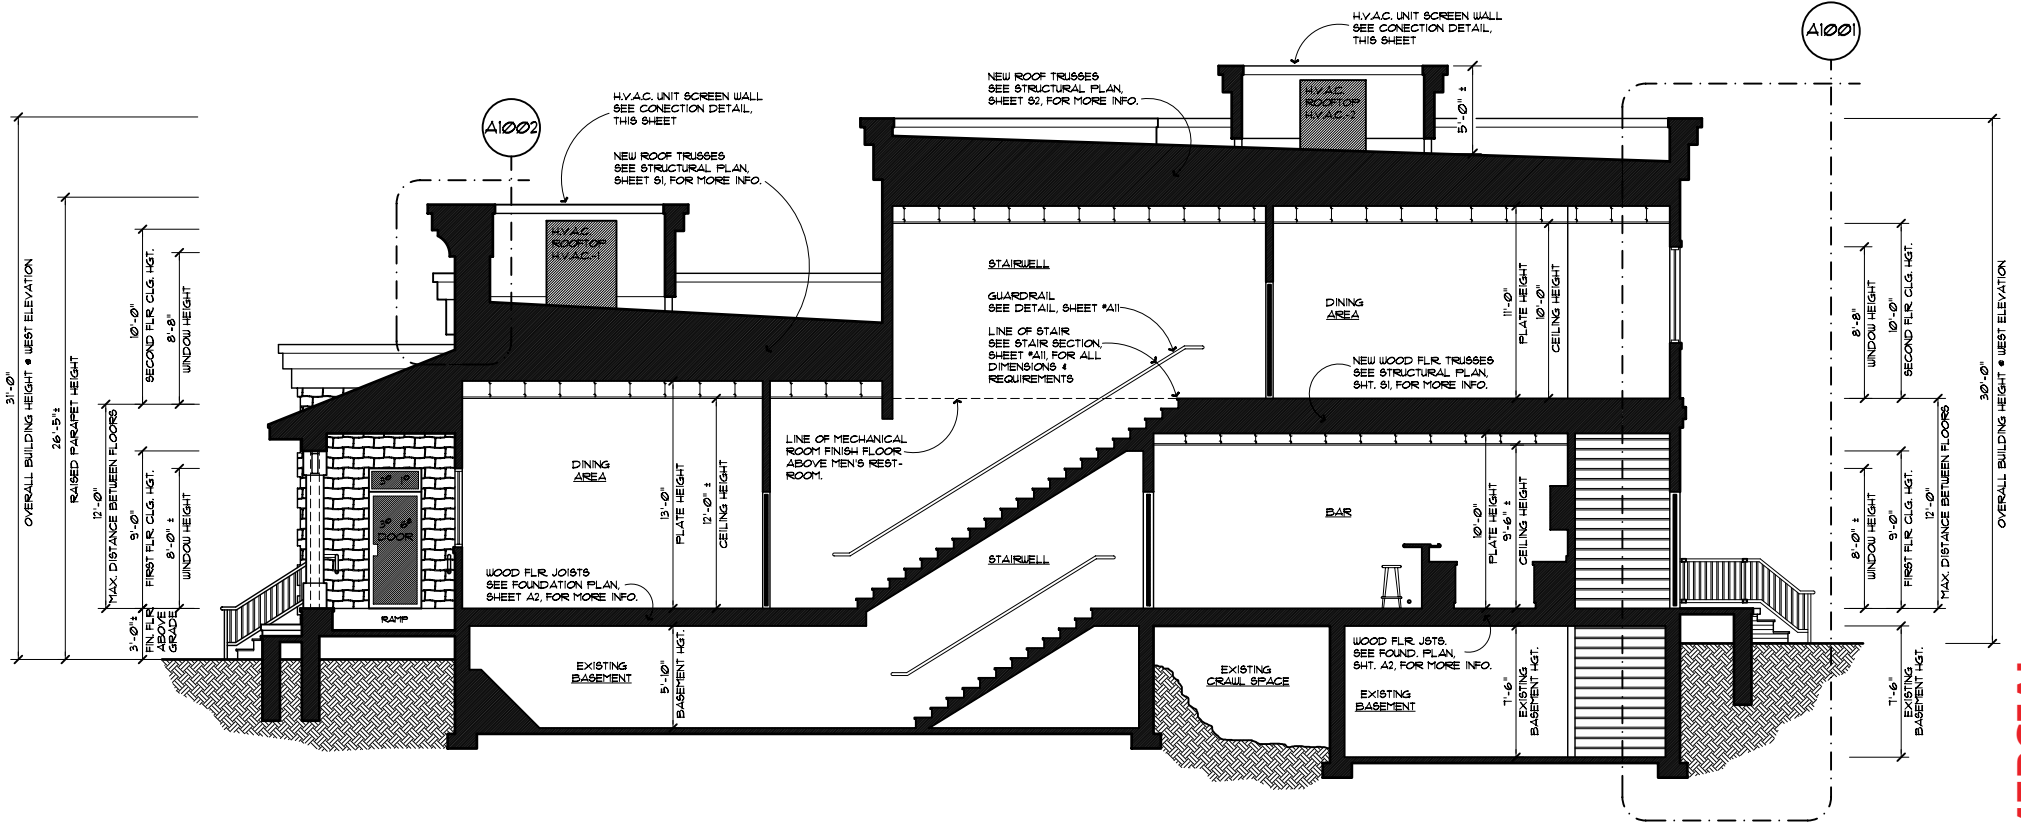

A801
A2, A3
A4, A5
BUILDING CROSS SECTION
SCALE: 1/4" = 1'-0"